




1B
SCHEME 1

2YC
(REVERSE)
SCHEME 4

3C
(REVERSE)
SCHEME 7

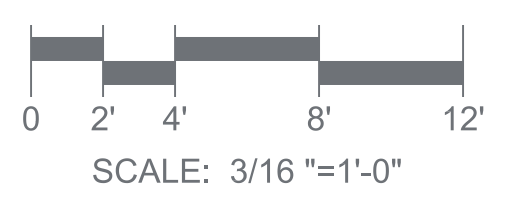



STREETSCENE

DESERT MOUNTAIN VILLAS
SCOTTSDALE, ARIZONA


GREEY PICKETT
LANDSCAPE



17036.01 10/08/18

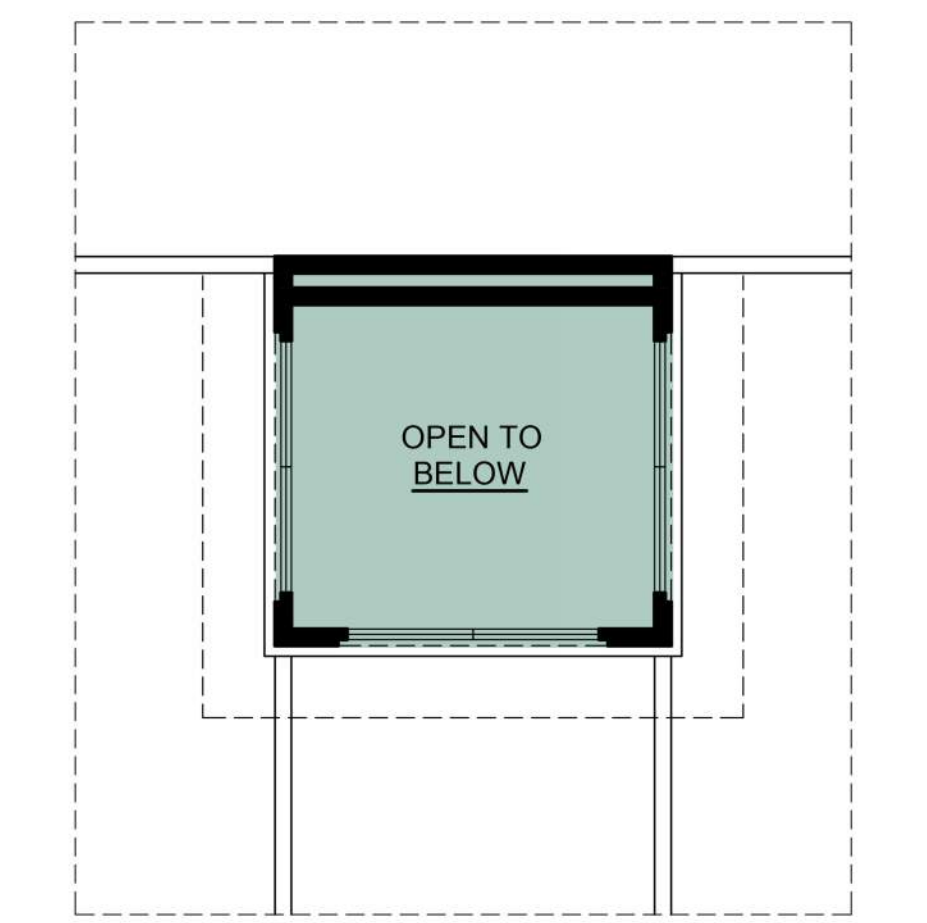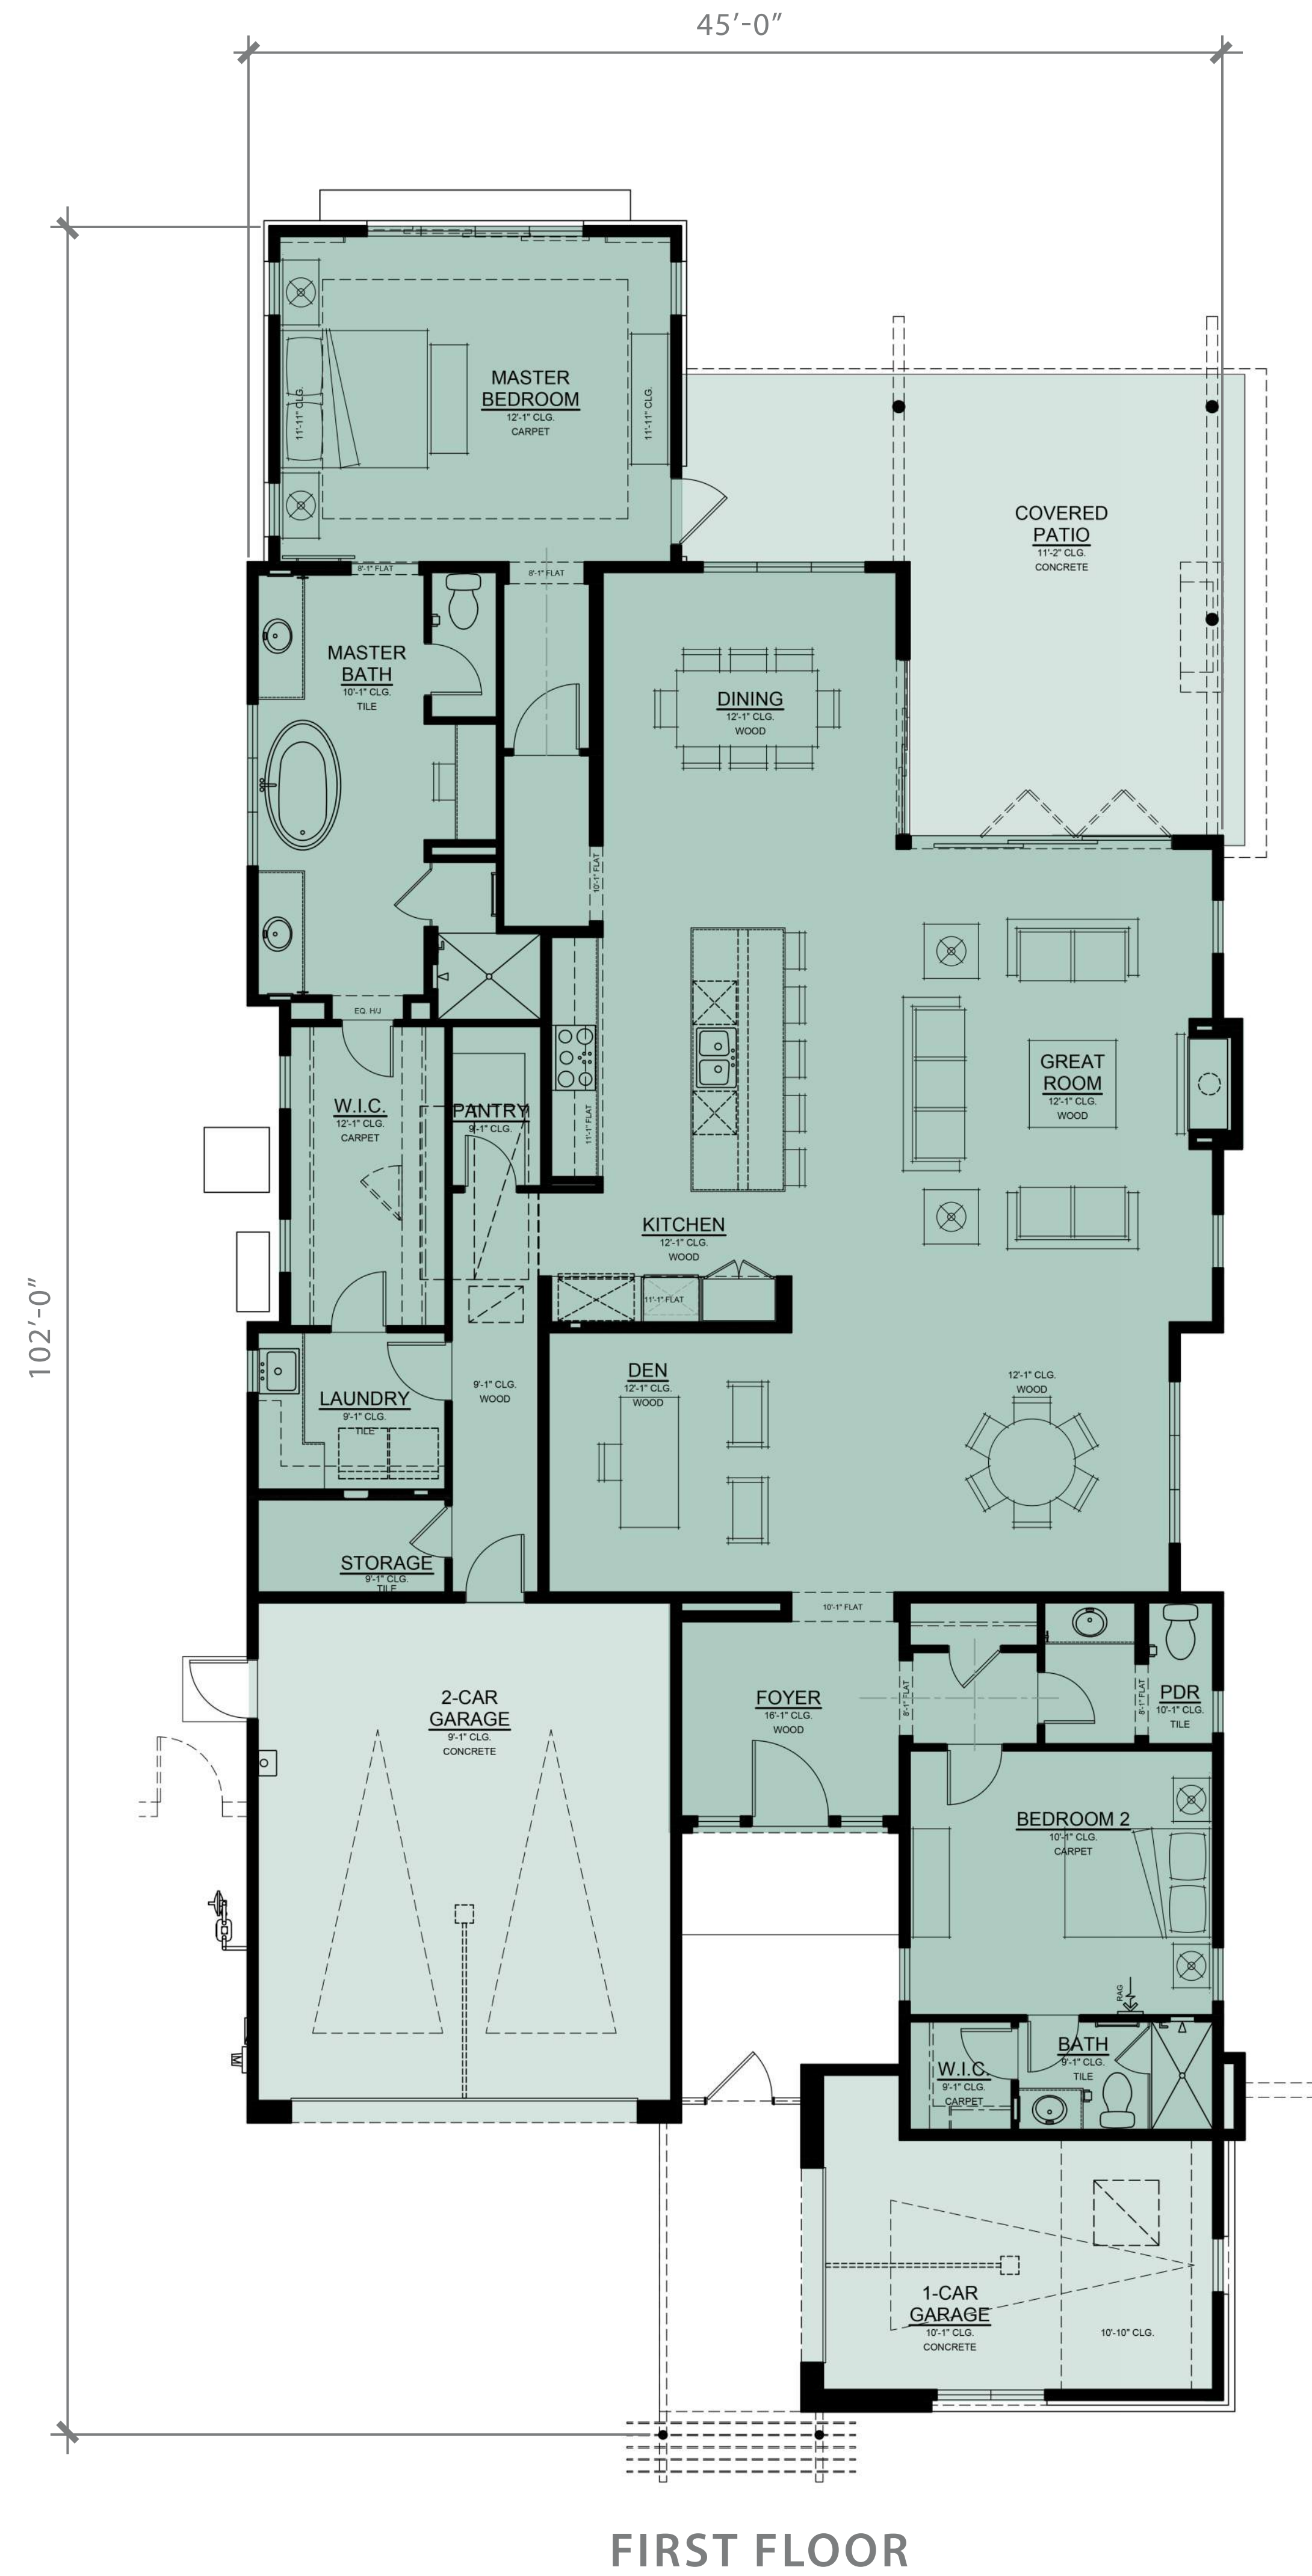

PARTIAL PLAN - FOYER

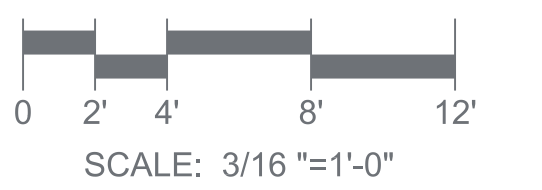

PLAN 1A
2,705 SF
DESERT MOUNTAIN VILLAS
SCOTTSDALE, ARIZONA

GREEY PICKETT
LANDSCAPE


CAMELOT HOMES
Aspire Higher™

17036.01 10/08/18




PARTIAL FRONT ELEVATION



FRONT ELEVATION



RIGHT ELEVATION

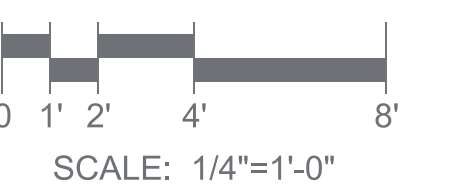

PLAN 1A ELEVATIONS

DESERT MOUNTAIN VILLAS
SCOTTSDALE, ARIZONA

GREEY PICKETT
LANDSCAPE



17036.01 10/08/18



REAR



LEFT




PLAN 1A ELEVATIONS

DESERT MOUNTAIN VILLAS
SCOTTSDALE, ARIZONA

GREEY PICKETT
LANDSCAPE




17036.01 10/08/18

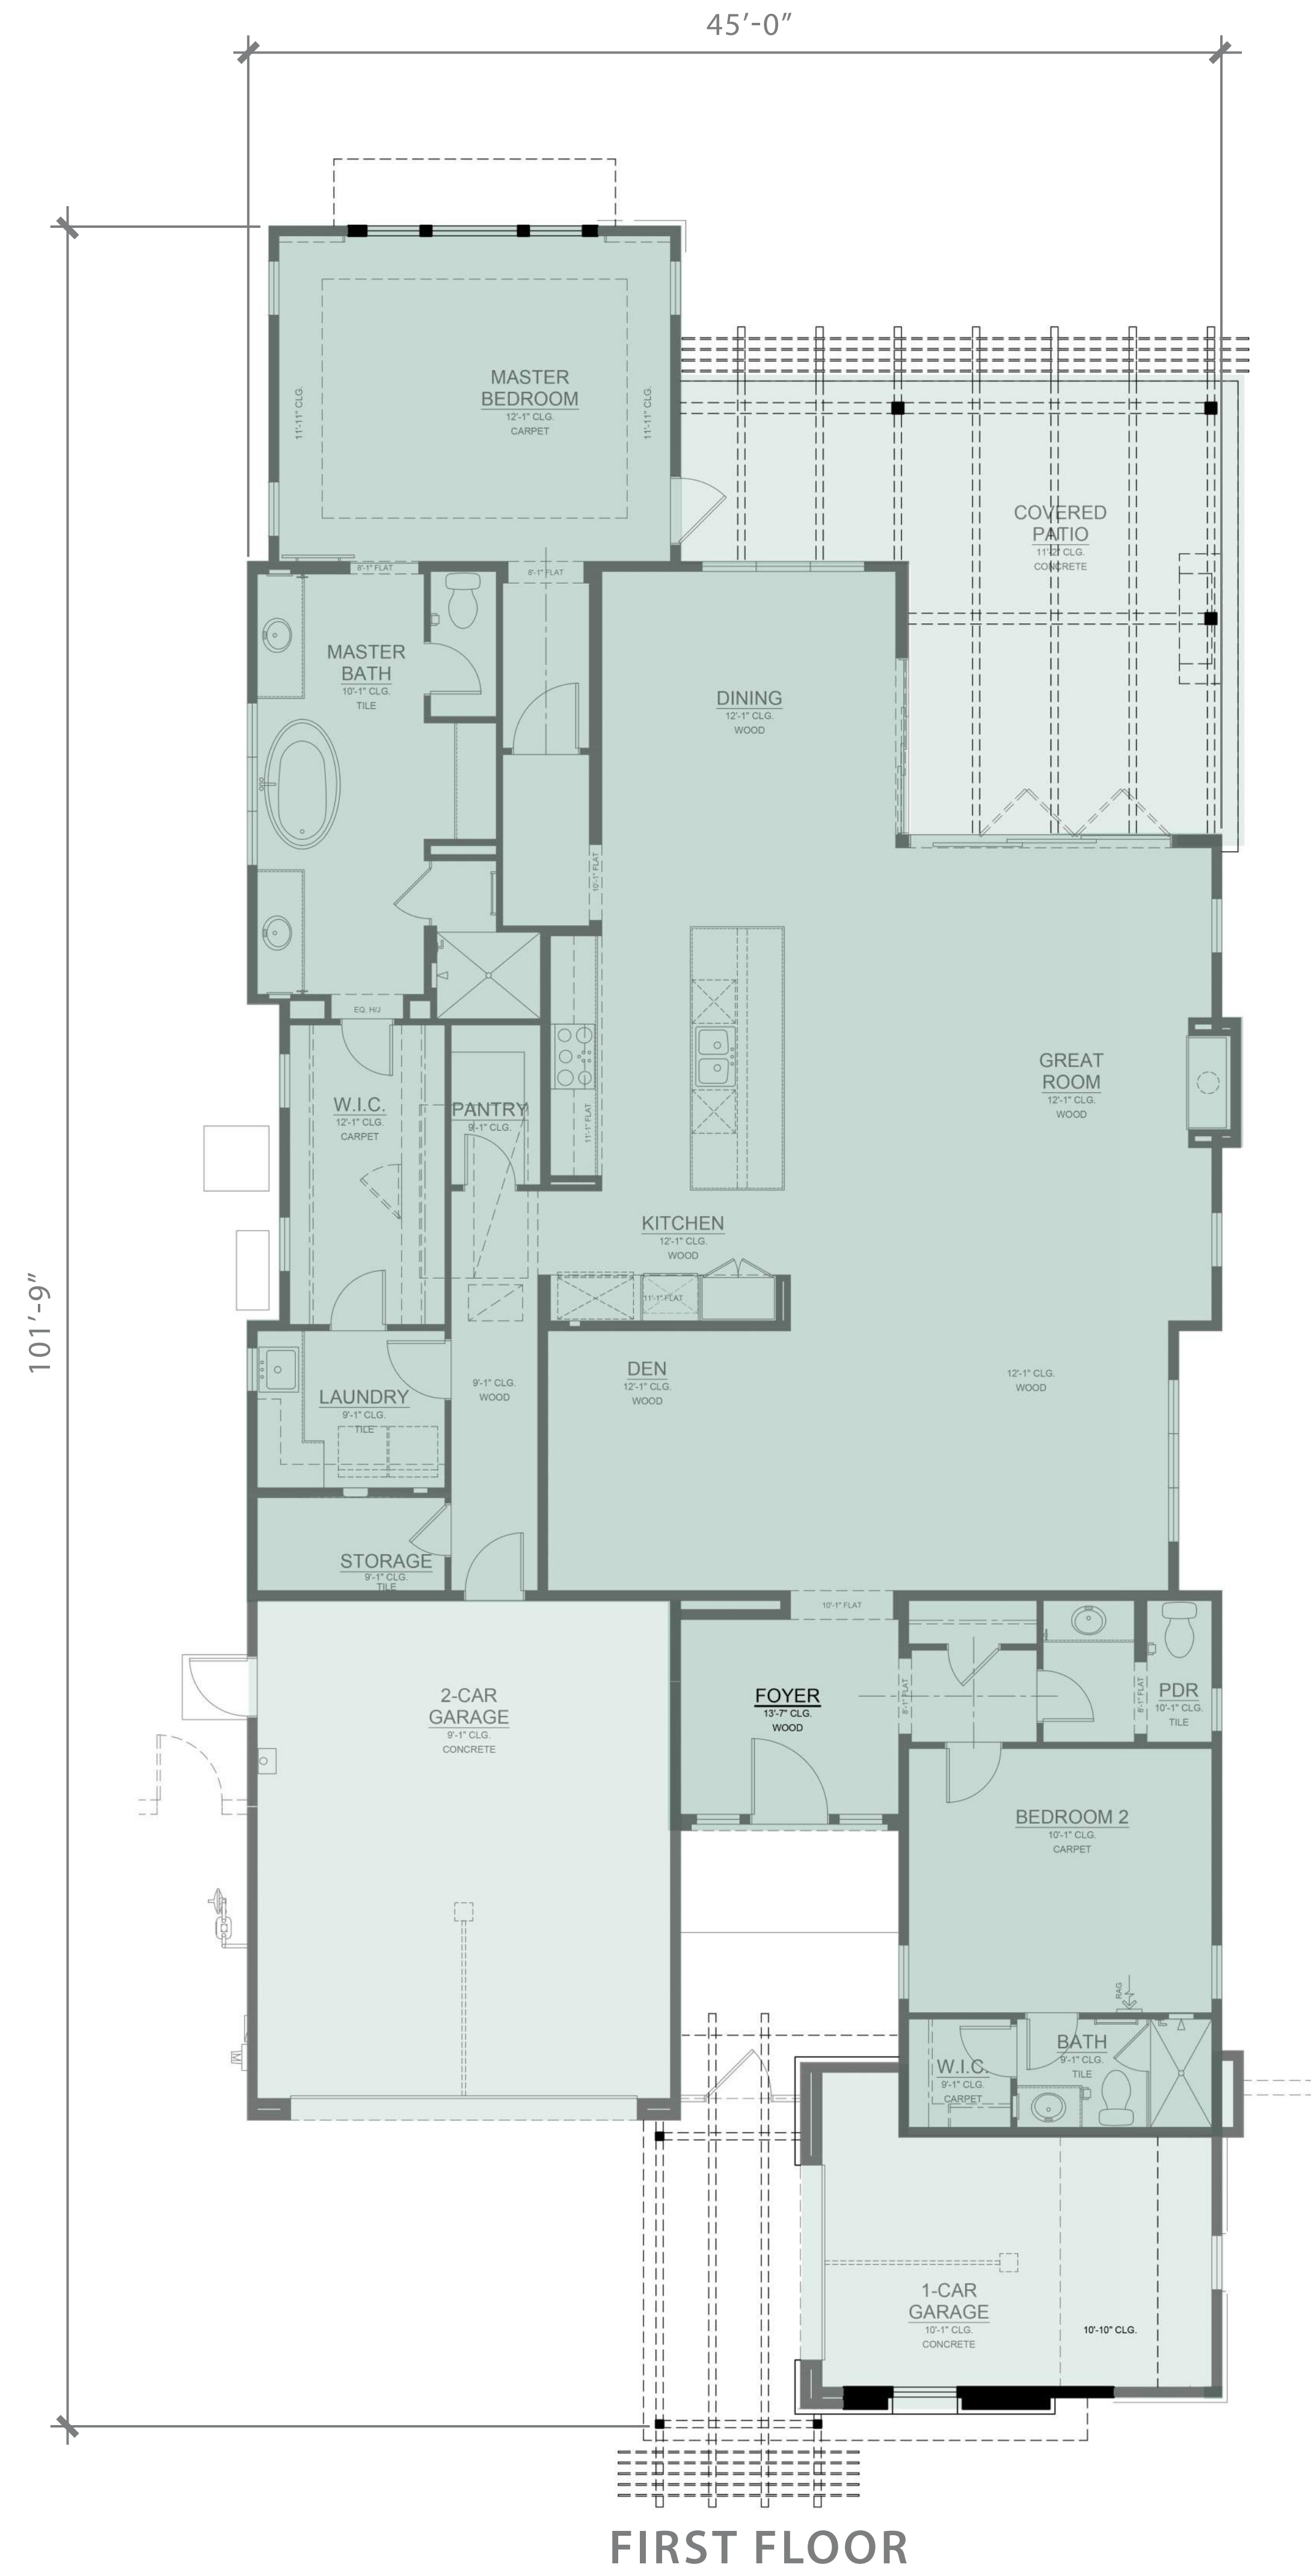

PARTIAL PLAN - FOYER

FIRST FLOOR

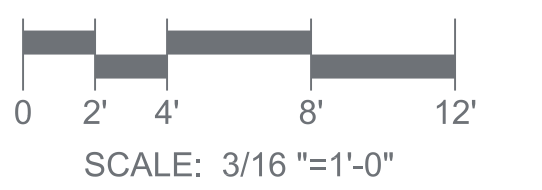

PLAN 1B
2,705 SF

DESERT MOUNTAIN VILLAS
SCOTTSDALE, ARIZONA


GREEY PICKETT
LANDSCAPE



17036.01 10/08/18



PARTIAL FRONT ELEVATION

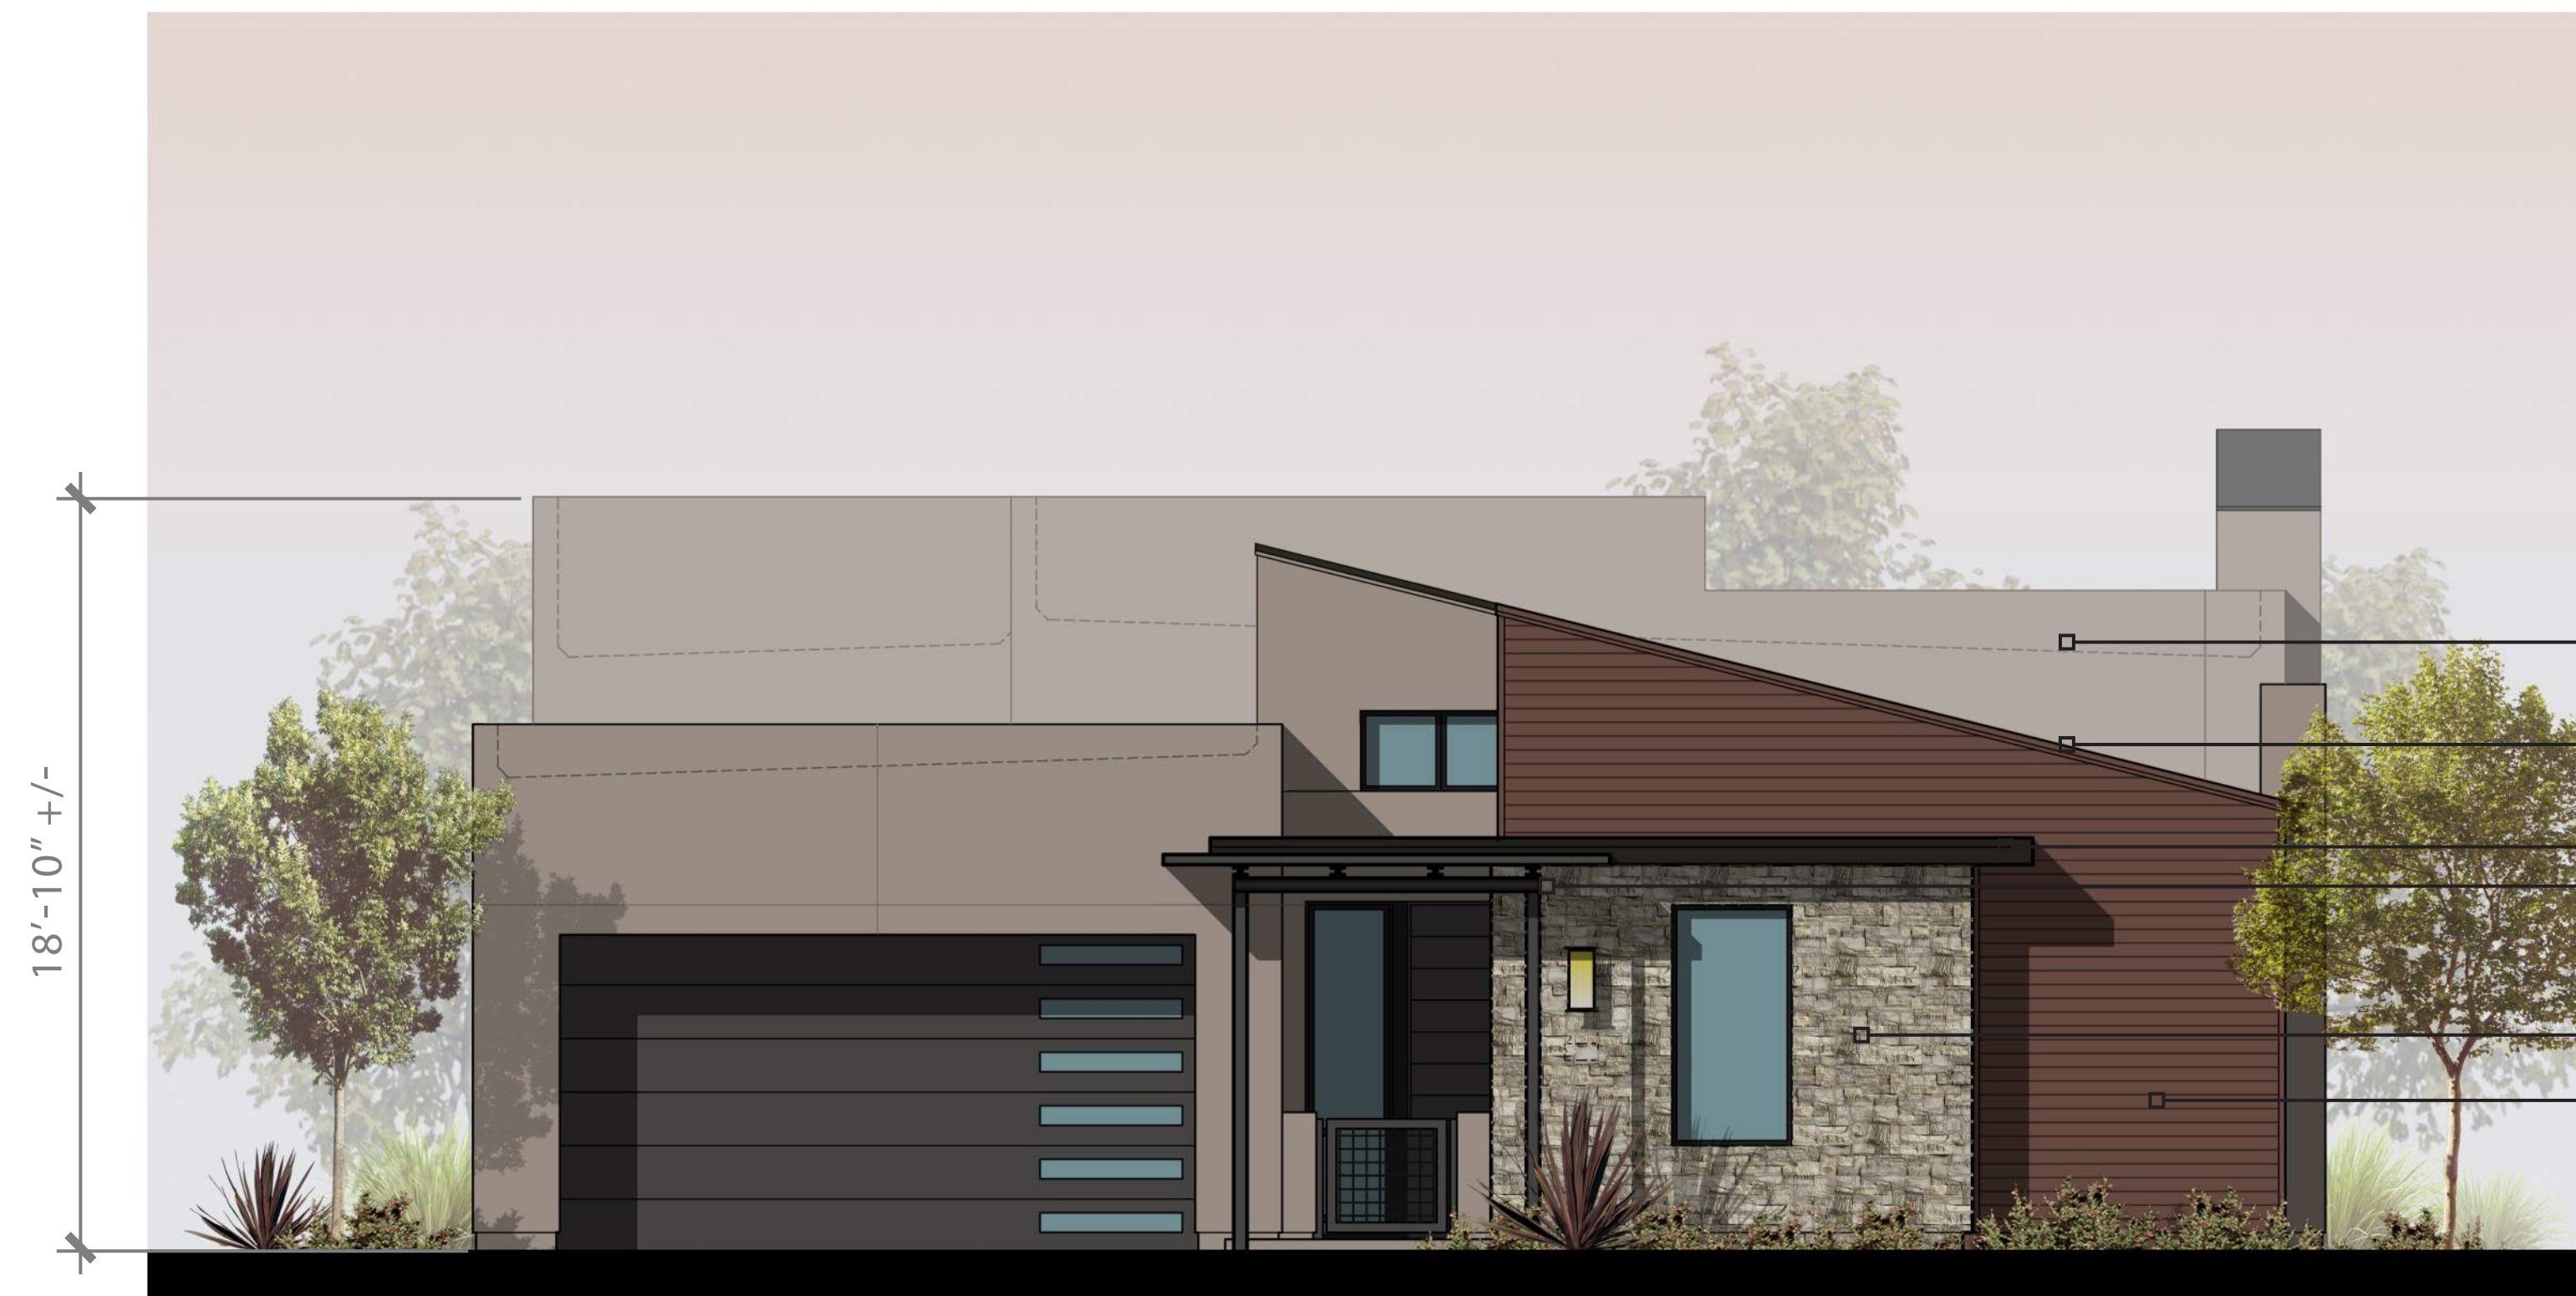


FRONT ELEVATION

- STUCCO
- TIGHT WOOD BARGE/RAKE AT SLOPED ROOF
- ALUMINUM CLAD CANOPY
- STEEL POST/BEAM/TRELLIS
- STONE VENEER
- HORIZONTAL SIDING



RIGHT ELEVATION

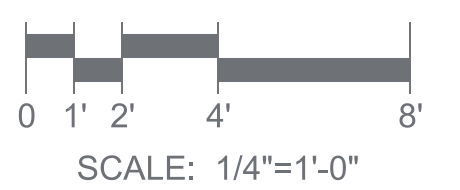

SCALE: 1/4"=1'-0"

PLAN 1B ELEVATIONS

DESERT MOUNTAIN VILLAS
SCOTTSDALE, ARIZONA

GREEY PICKETT
LANDSCAPE



17036.01 10/08/18



REAR



LEFT




PLAN 1B ELEVATIONS

DESERT MOUNTAIN VILLAS
SCOTTSDALE, ARIZONA


GREEY PICKETT
LANDSCAPE




17036.01 10/08/18

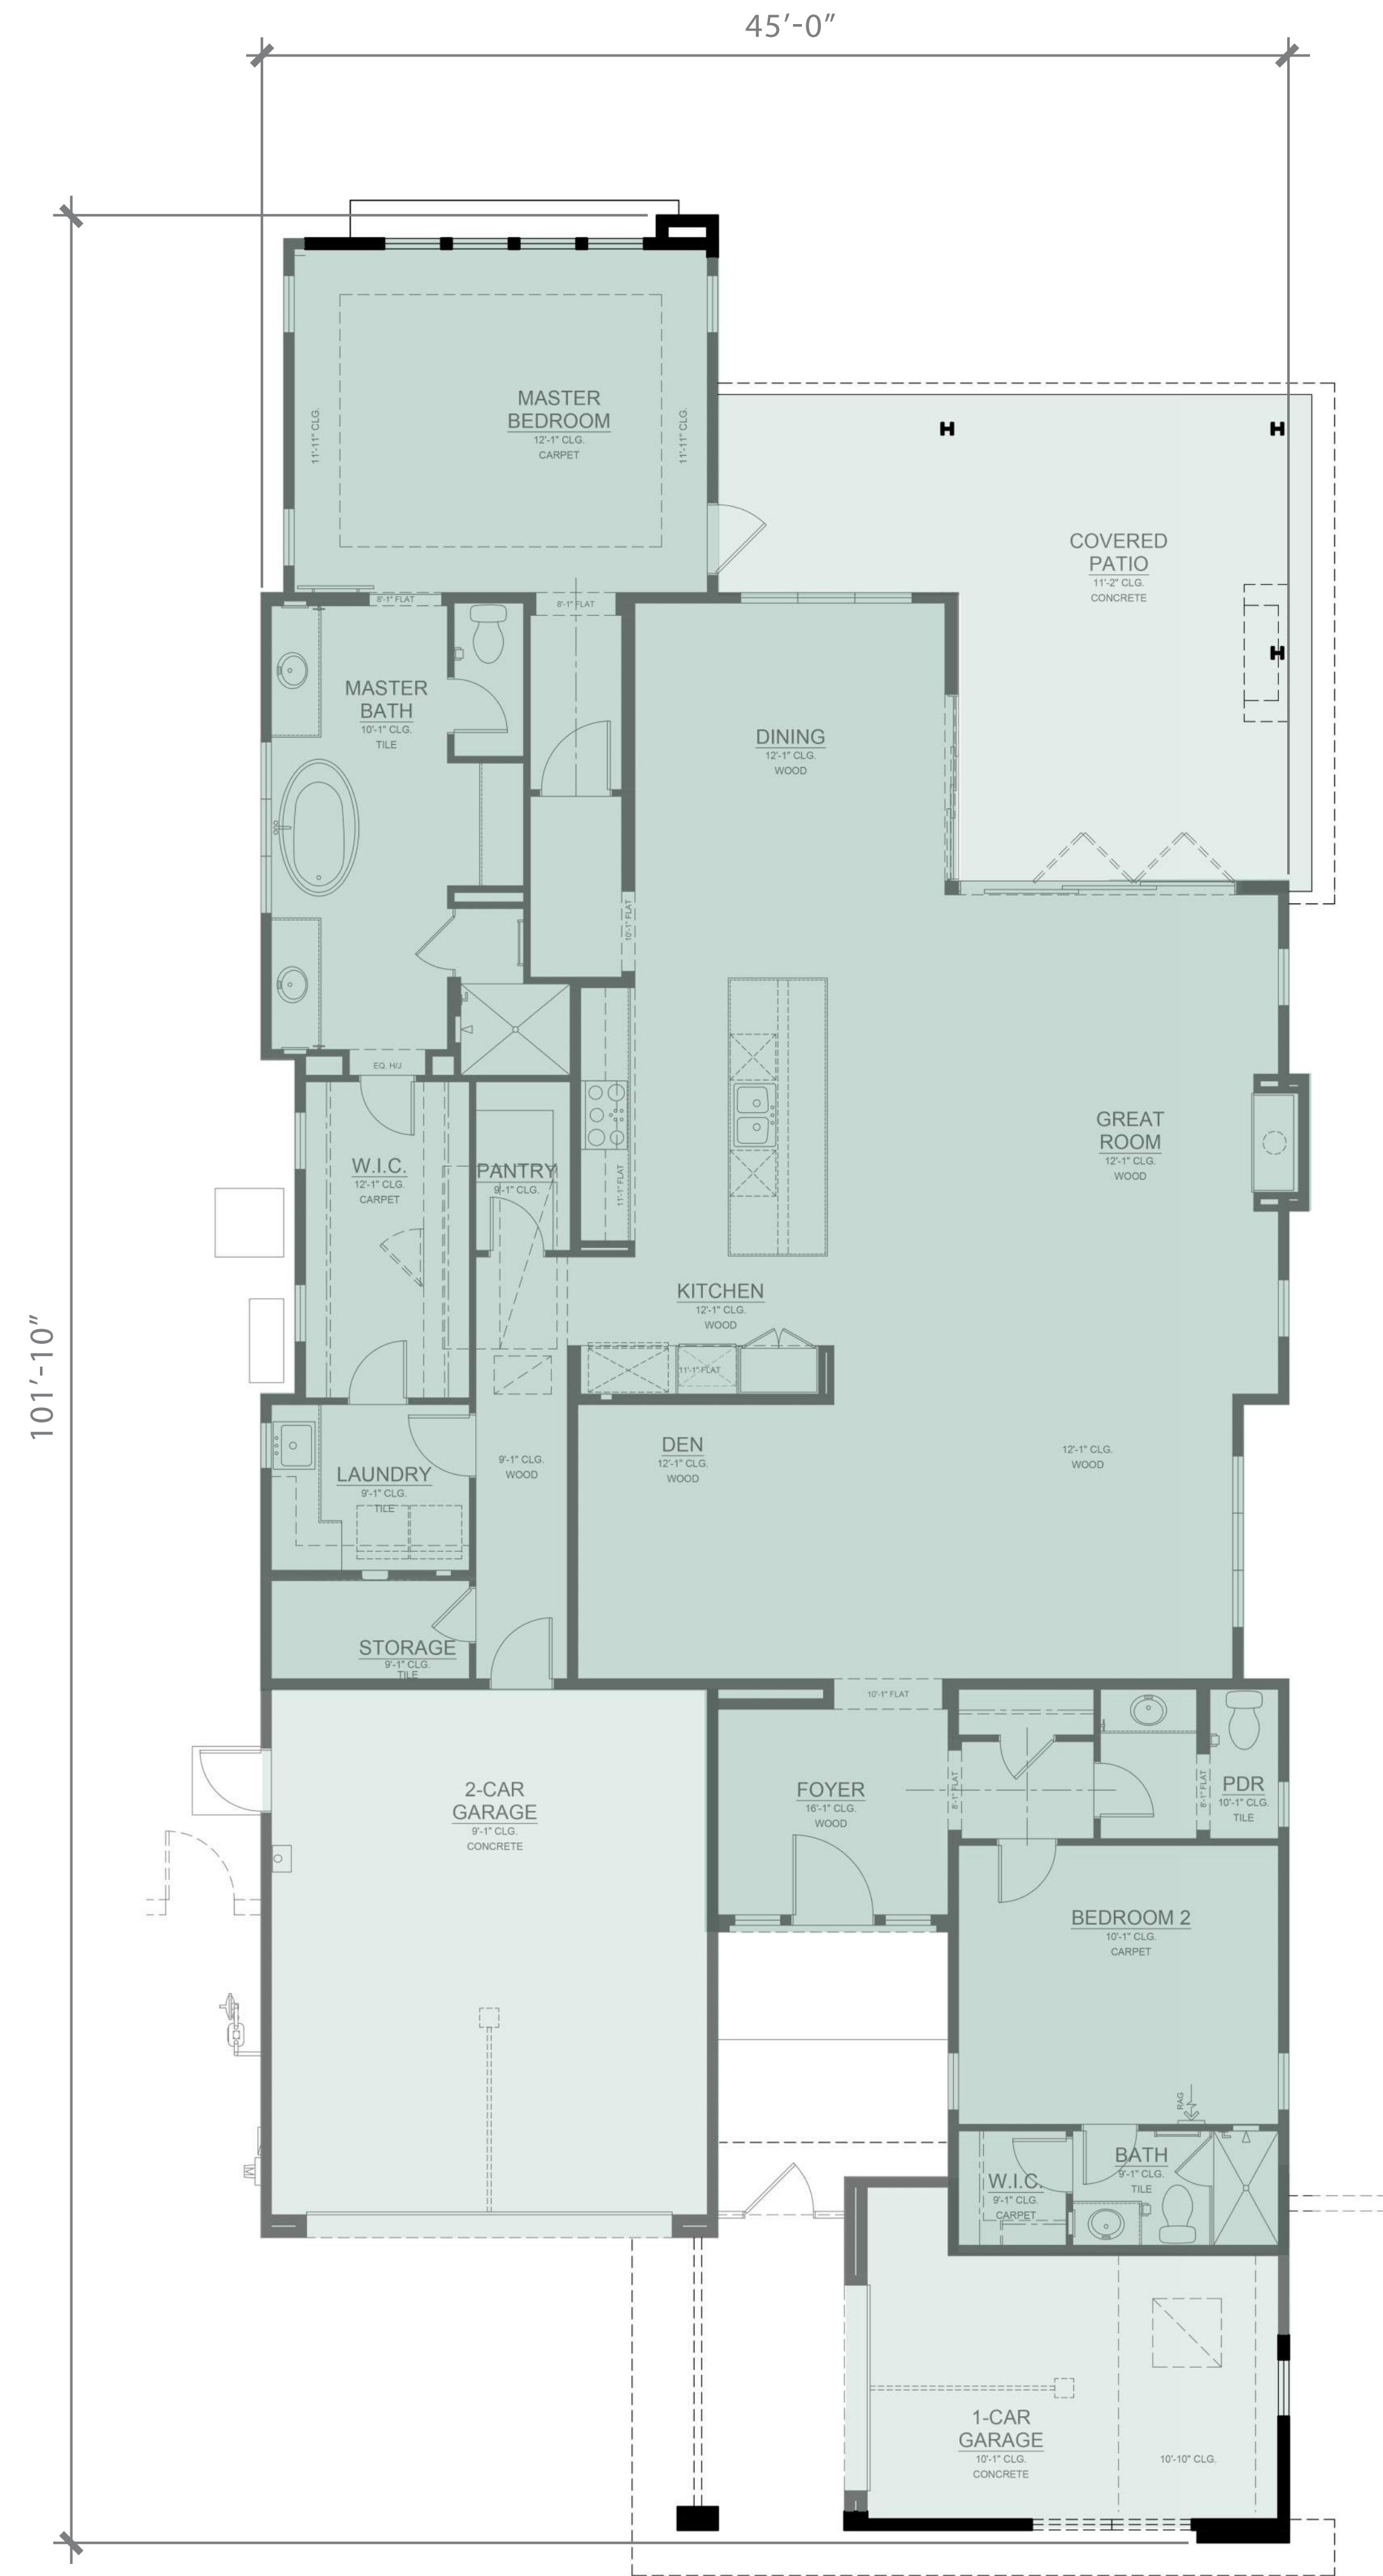

FIRST FLOOR

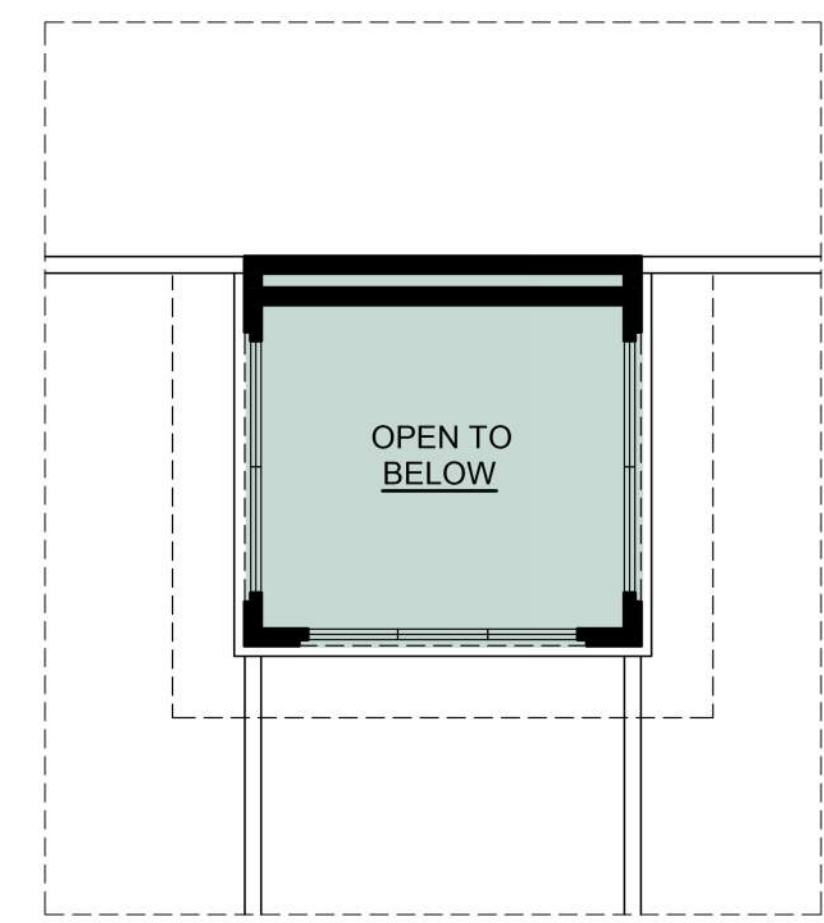

PARTIAL PLAN - FOYER

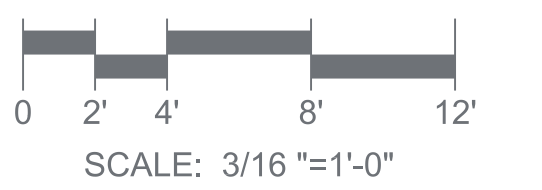

PLAN 1C
2,705 SF
DESERT MOUNTAIN VILLAS
SCOTTSDALE, ARIZONA

GREEY PICKETT
LANDSCAPE


CAMELOT HOMES
Aspire Higher™

17036.01 10/08/18



PARTIAL FRONT ELEVATION



FRONT ELEVATION

- ALUMINUM CLAD CANOPY
- ALUMINUM CLAD CANOPY
- HORIZONTAL SIDING
- STUCCO



RIGHT ELEVATION



SCALE: 1/4"=1'-0"

PLAN 1C ELEVATIONS

DESERT MOUNTAIN VILLAS
SCOTTSDALE, ARIZONA

GREEY PICKETT
LANDSCAPE



17036.01 10/08/18



REAR



LEFT




PLAN 1C ELEVATIONS

DESERT MOUNTAIN VILLAS
SCOTTSDALE, ARIZONA


GREEY PICKETT
LANDSCAPE




17036.01 10/08/18

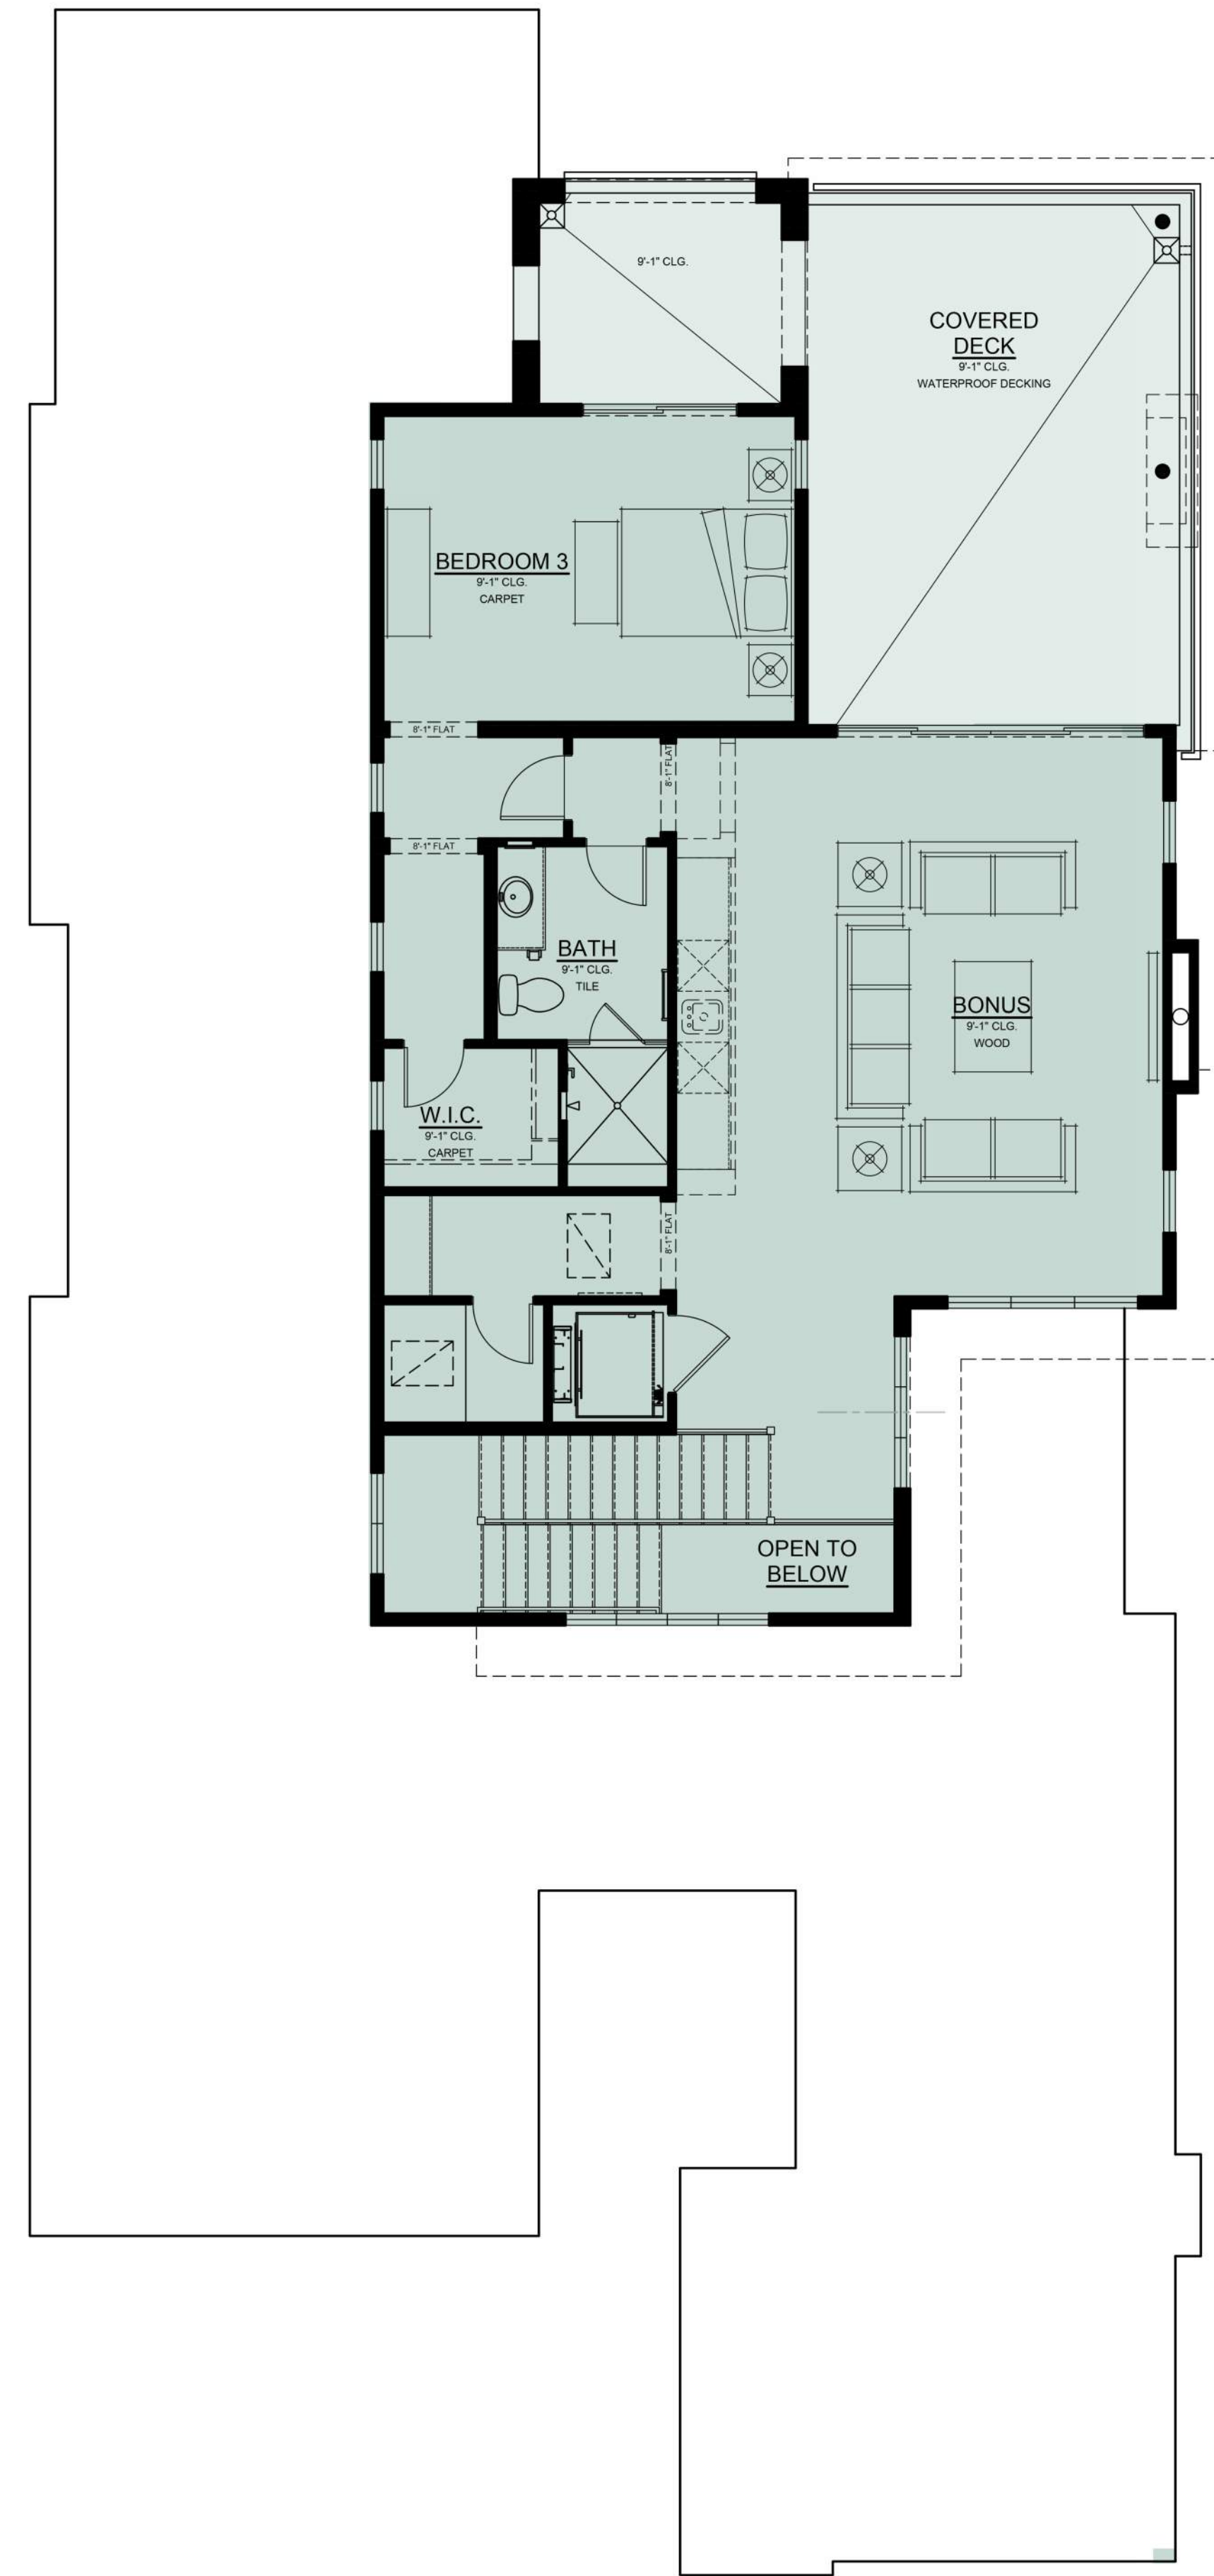

SECOND FLOOR

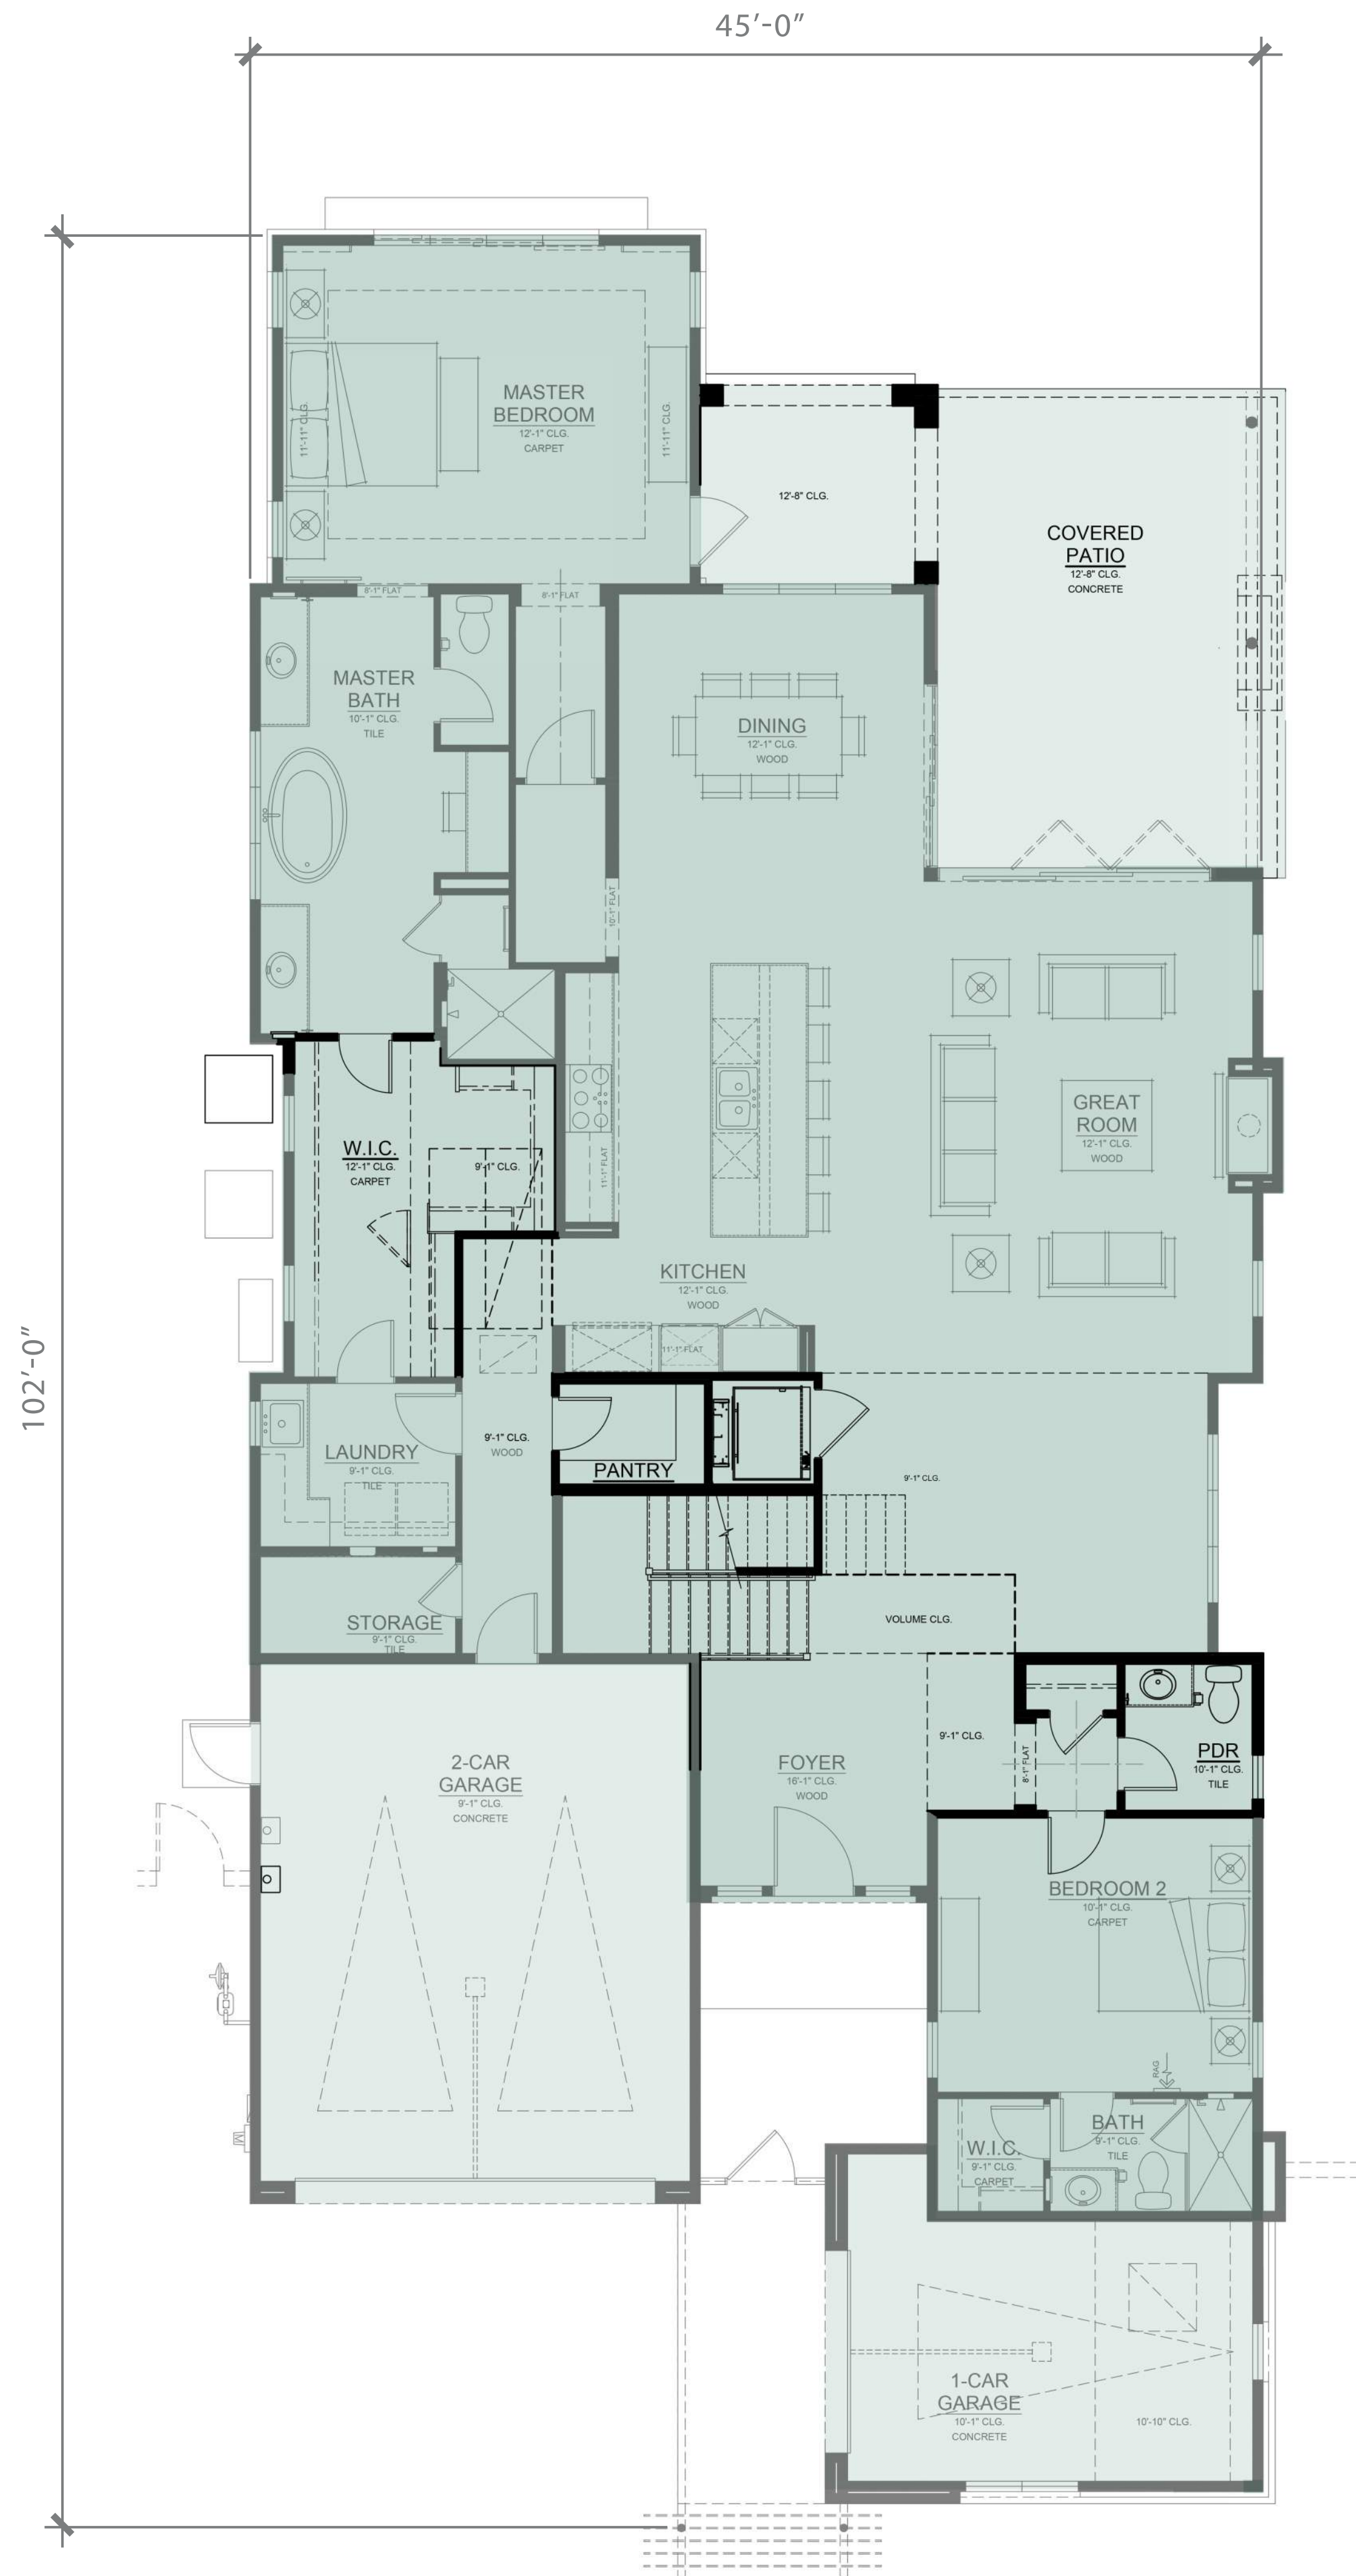

FIRST FLOOR

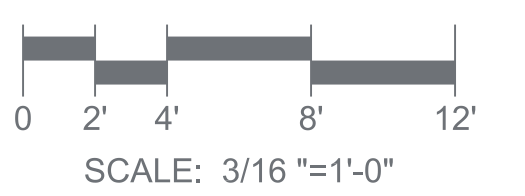

PLAN 1XA
3,743 SF

DESERT MOUNTAIN VILLAS
SCOTTSDALE, ARIZONA

GREEY PICKETT
LANDSCAPE

CAMELOT HOMES
Aspire Higher™

17036.01 10/08/18

R H A

ROBERT HIDEY ARCHITECTS



PARTIAL FRONT ELEVATION




FRONT ELEVATION

- ALUMINUM CLAD CANOPY
- STEEL POST/BEAM/TRELLIS
- STONE VENEER
- STUCCO



RIGHT ELEVATION

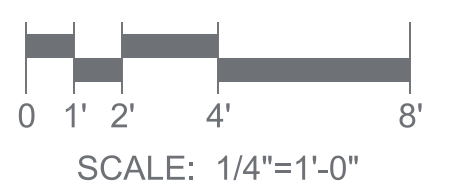

SCALE: 1/4"=1'-0"

PLAN 1XA ELEVATIONS

DESERT MOUNTAIN VILLAS
SCOTTSDALE, ARIZONA


GREEY PICKETT
LANDSCAPE



17036.01 10/08/18



REAR

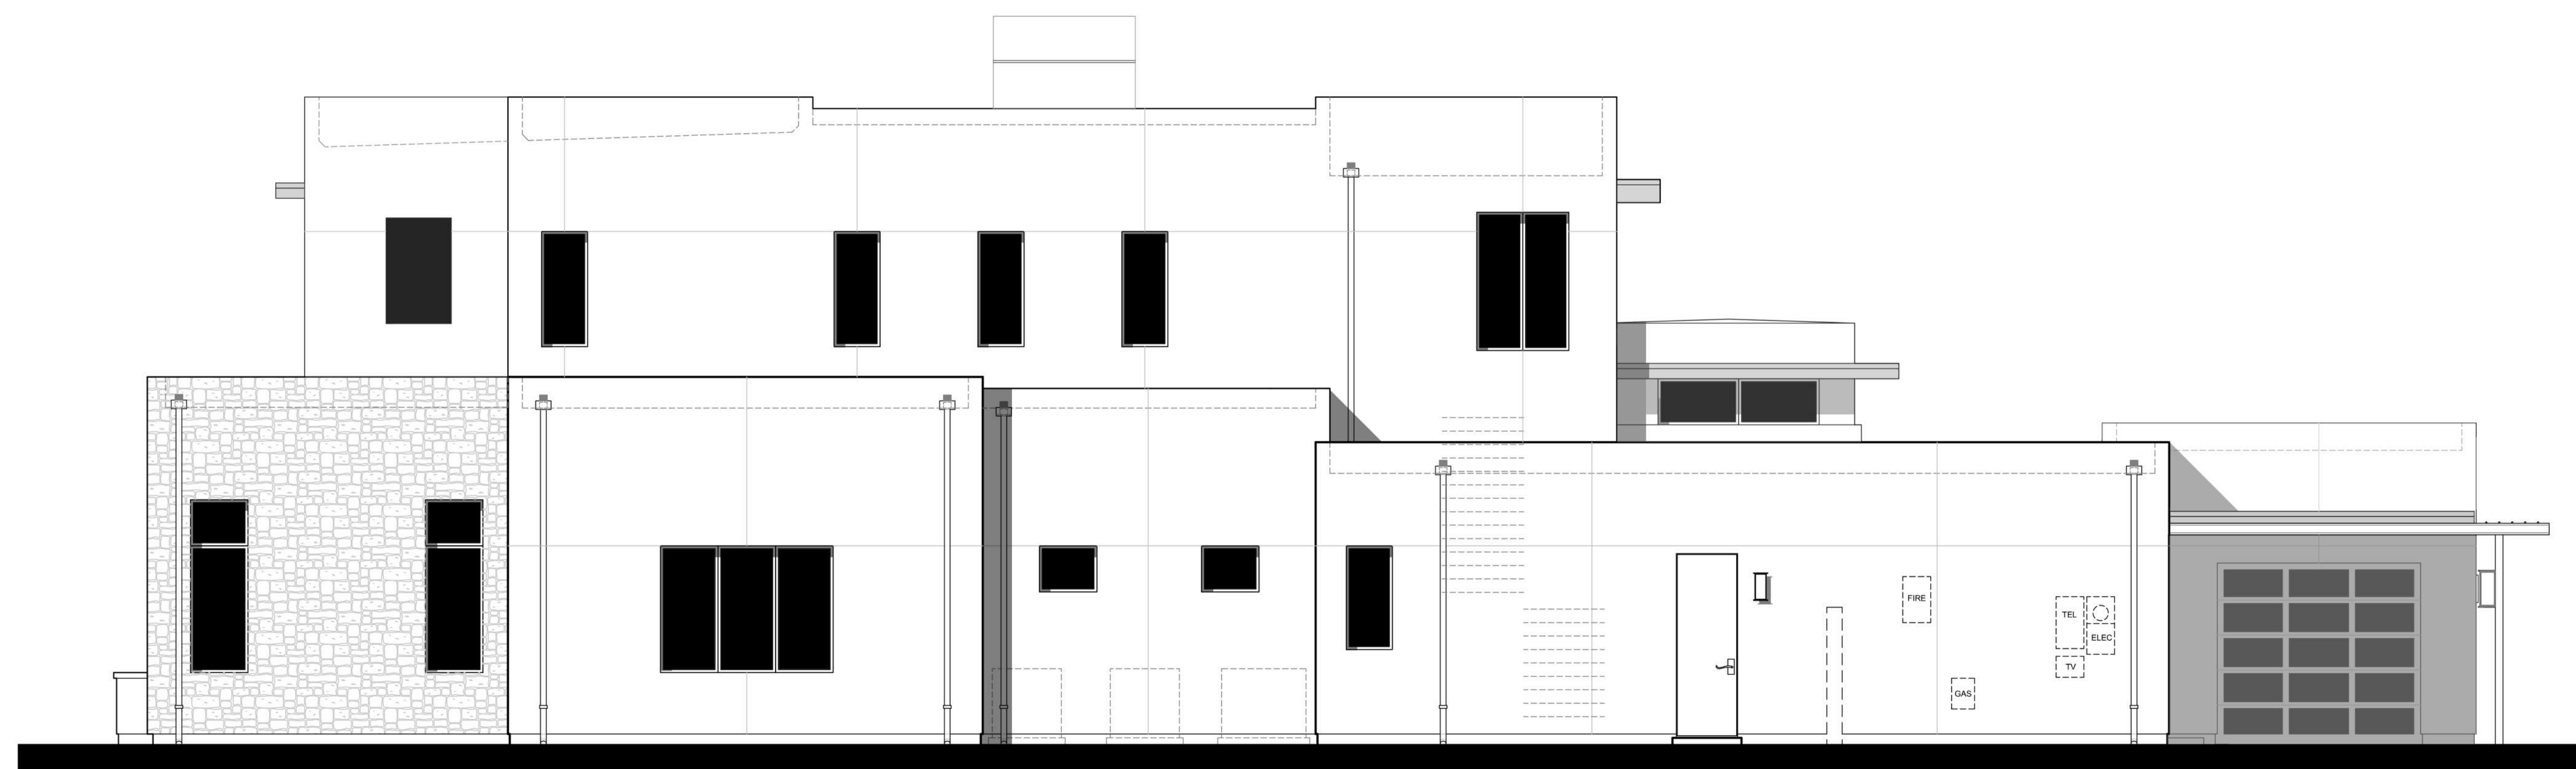

LEFT




PLAN 1XA ELEVATIONS

DESERT MOUNTAIN VILLAS
SCOTTSDALE, ARIZONA


GREEY PICKETT
LANDSCAPE




17036.01 10/08/18

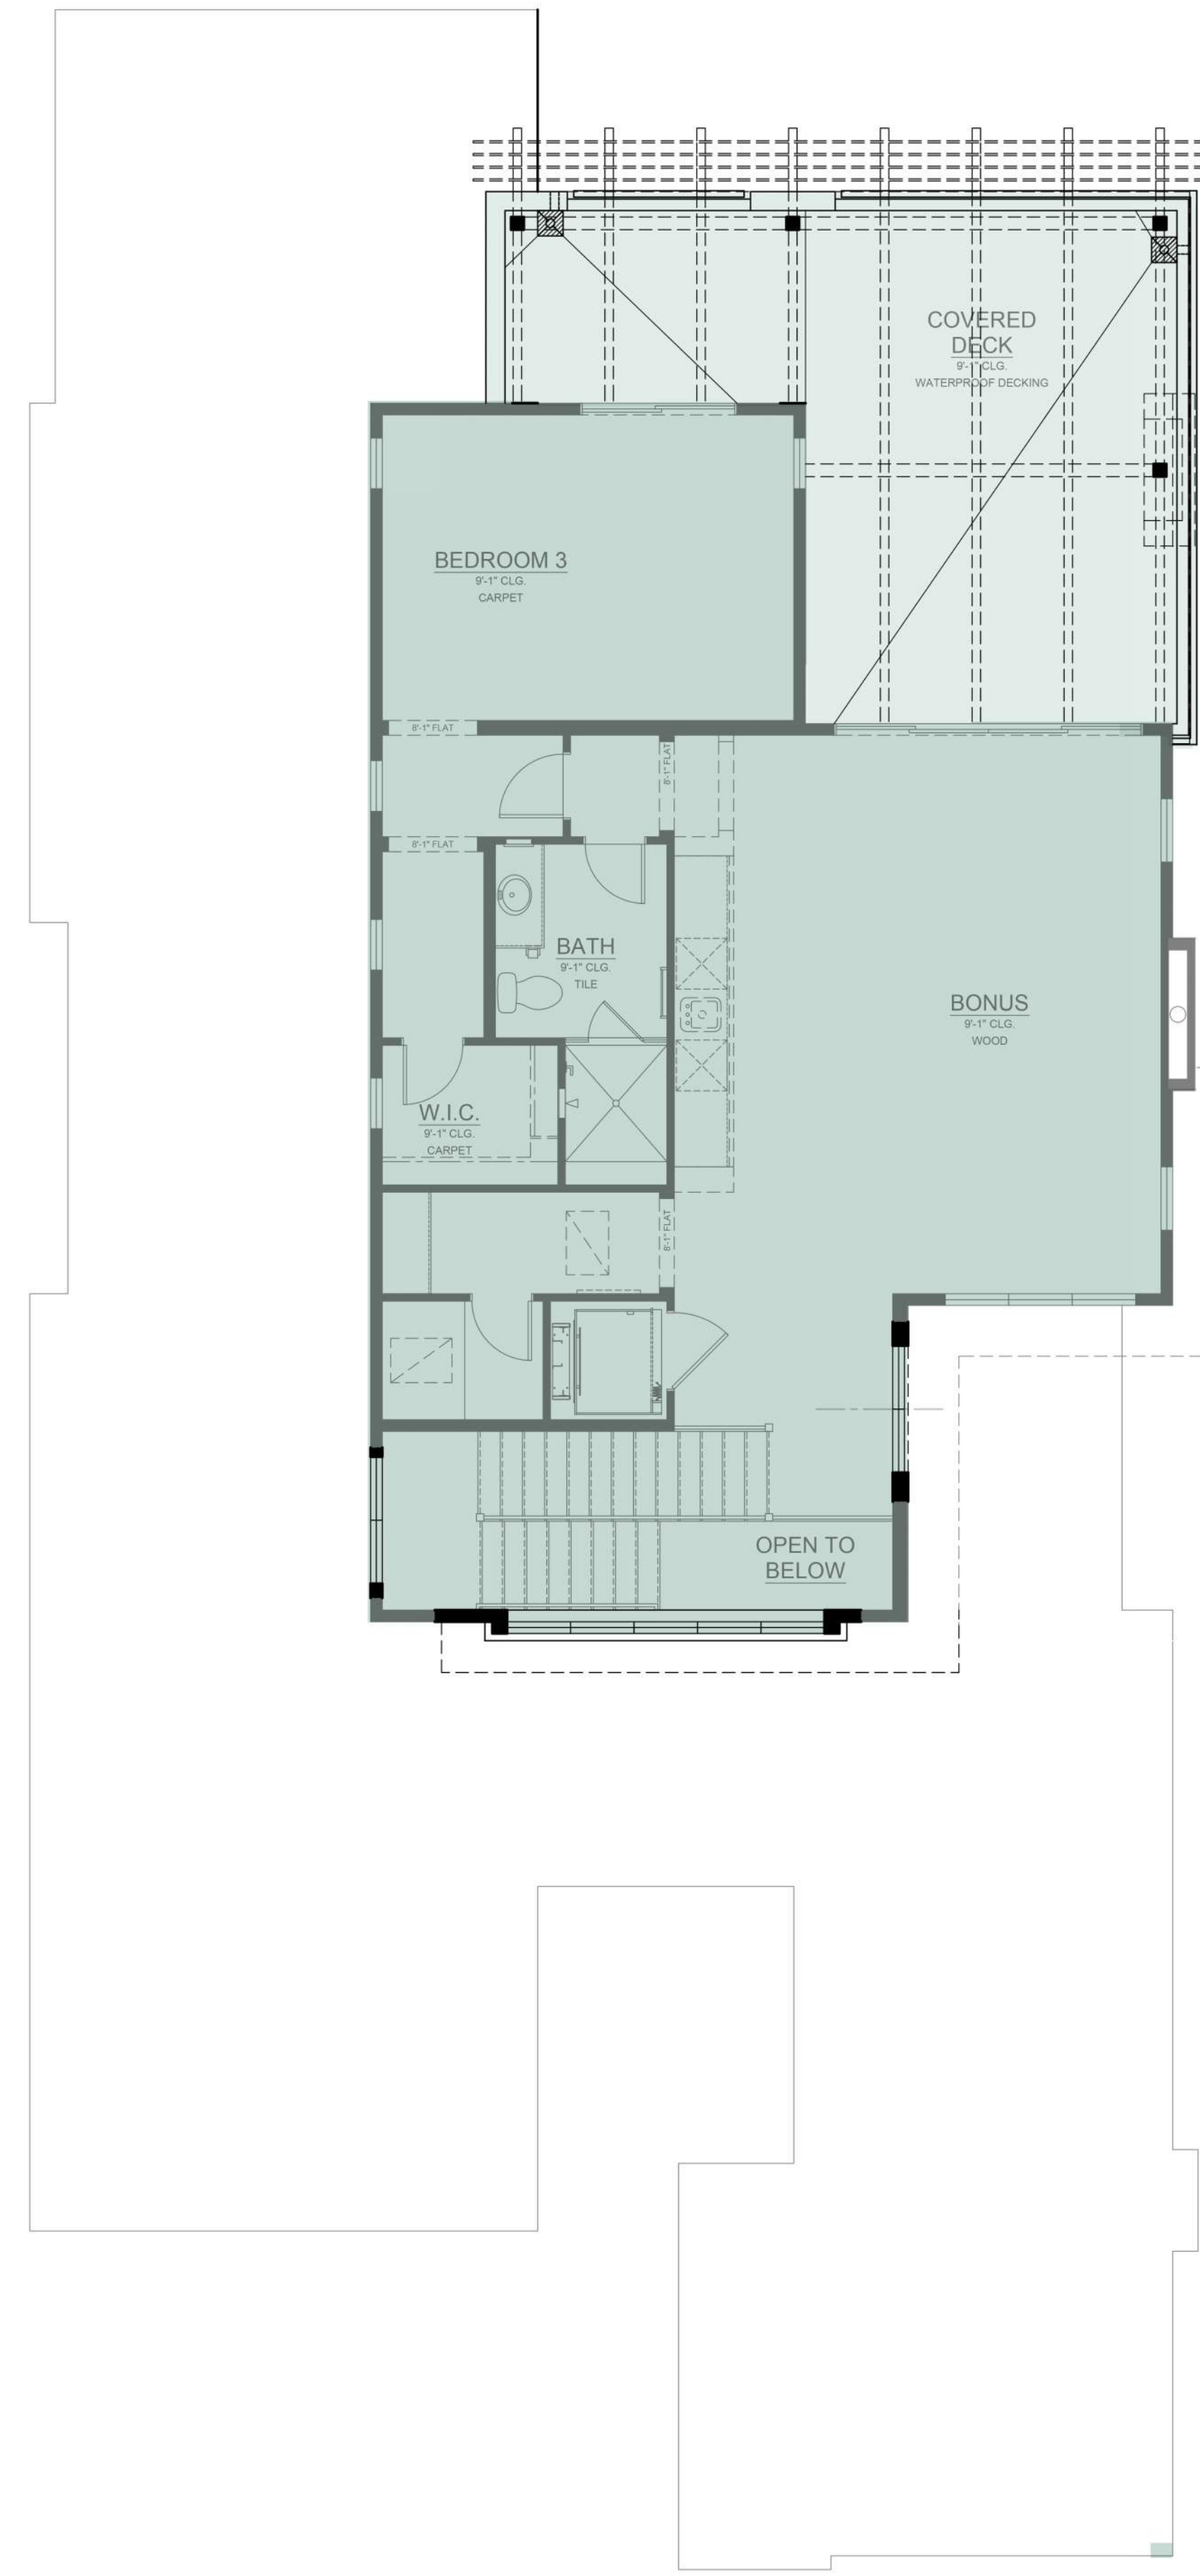

SECOND FLOOR

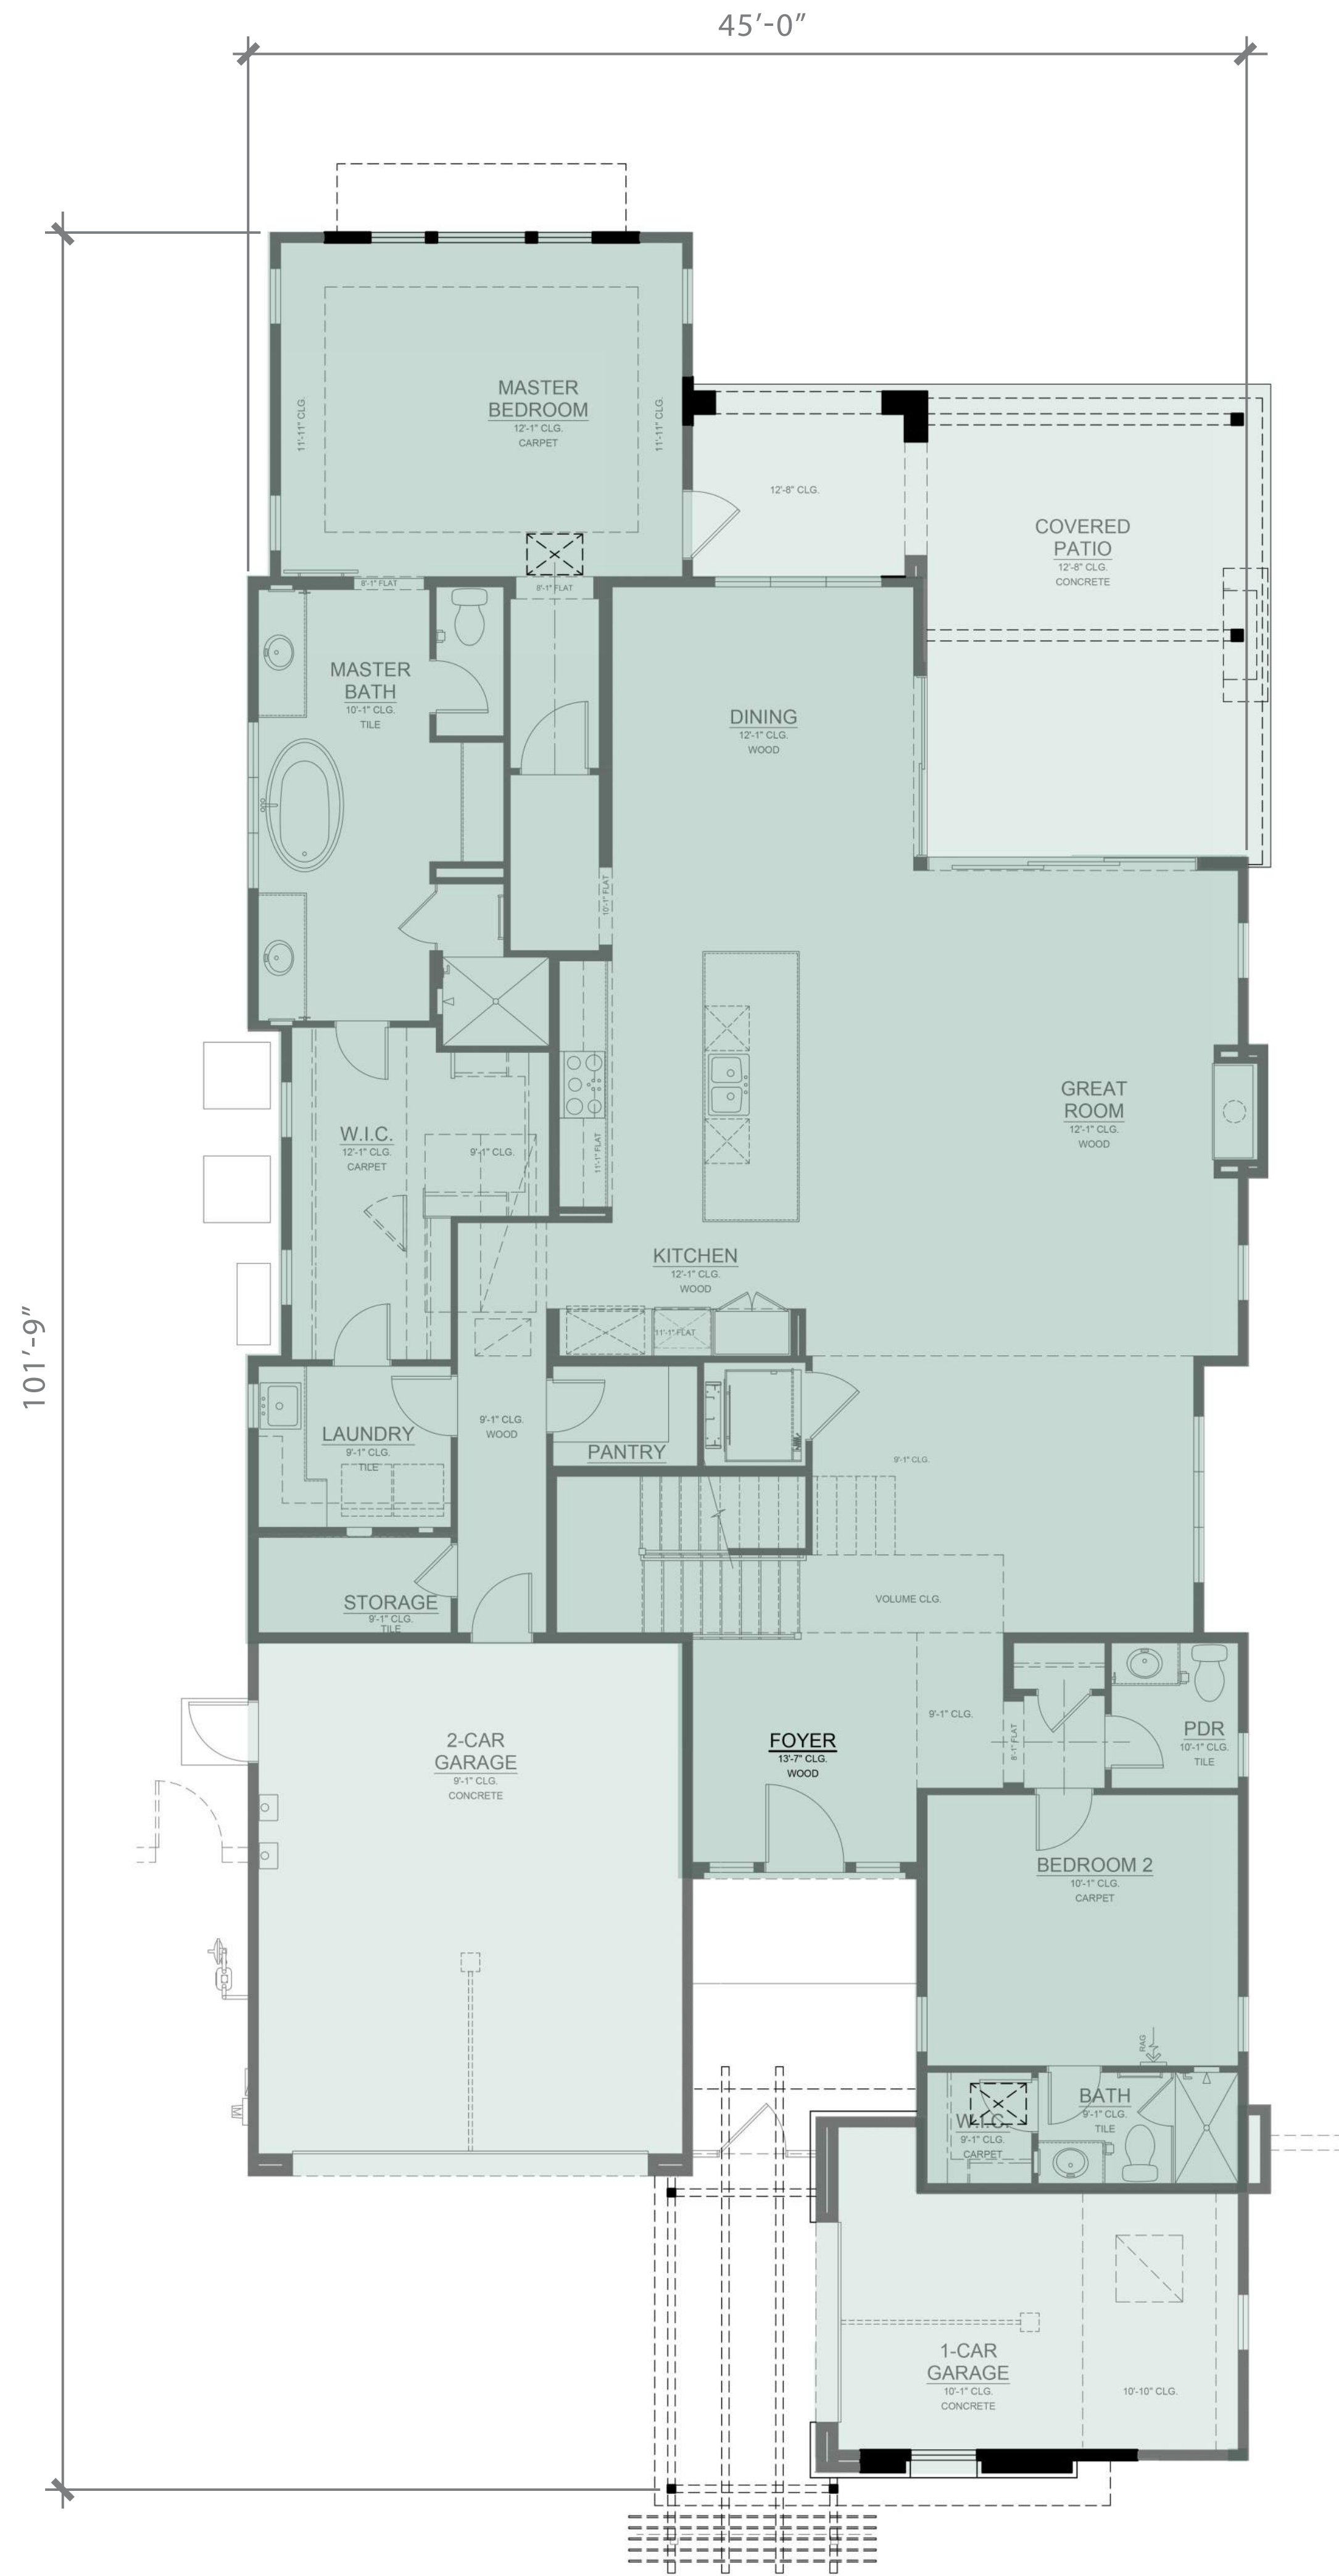

FIRST FLOOR

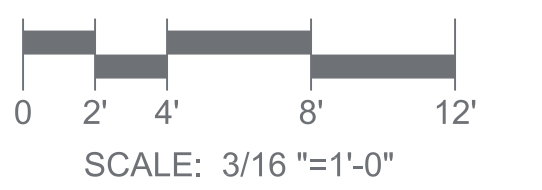

PLAN 1XB
3,743 SF

DESERT MOUNTAIN VILLAS
SCOTTSDALE, ARIZONA


GREEY PICKETT
LANDSCAPE

CAMELOT HOMES
Aspire Higher™


17036.01 10/08/18

R H A

ROBERT HIDEY ARCHITECTS

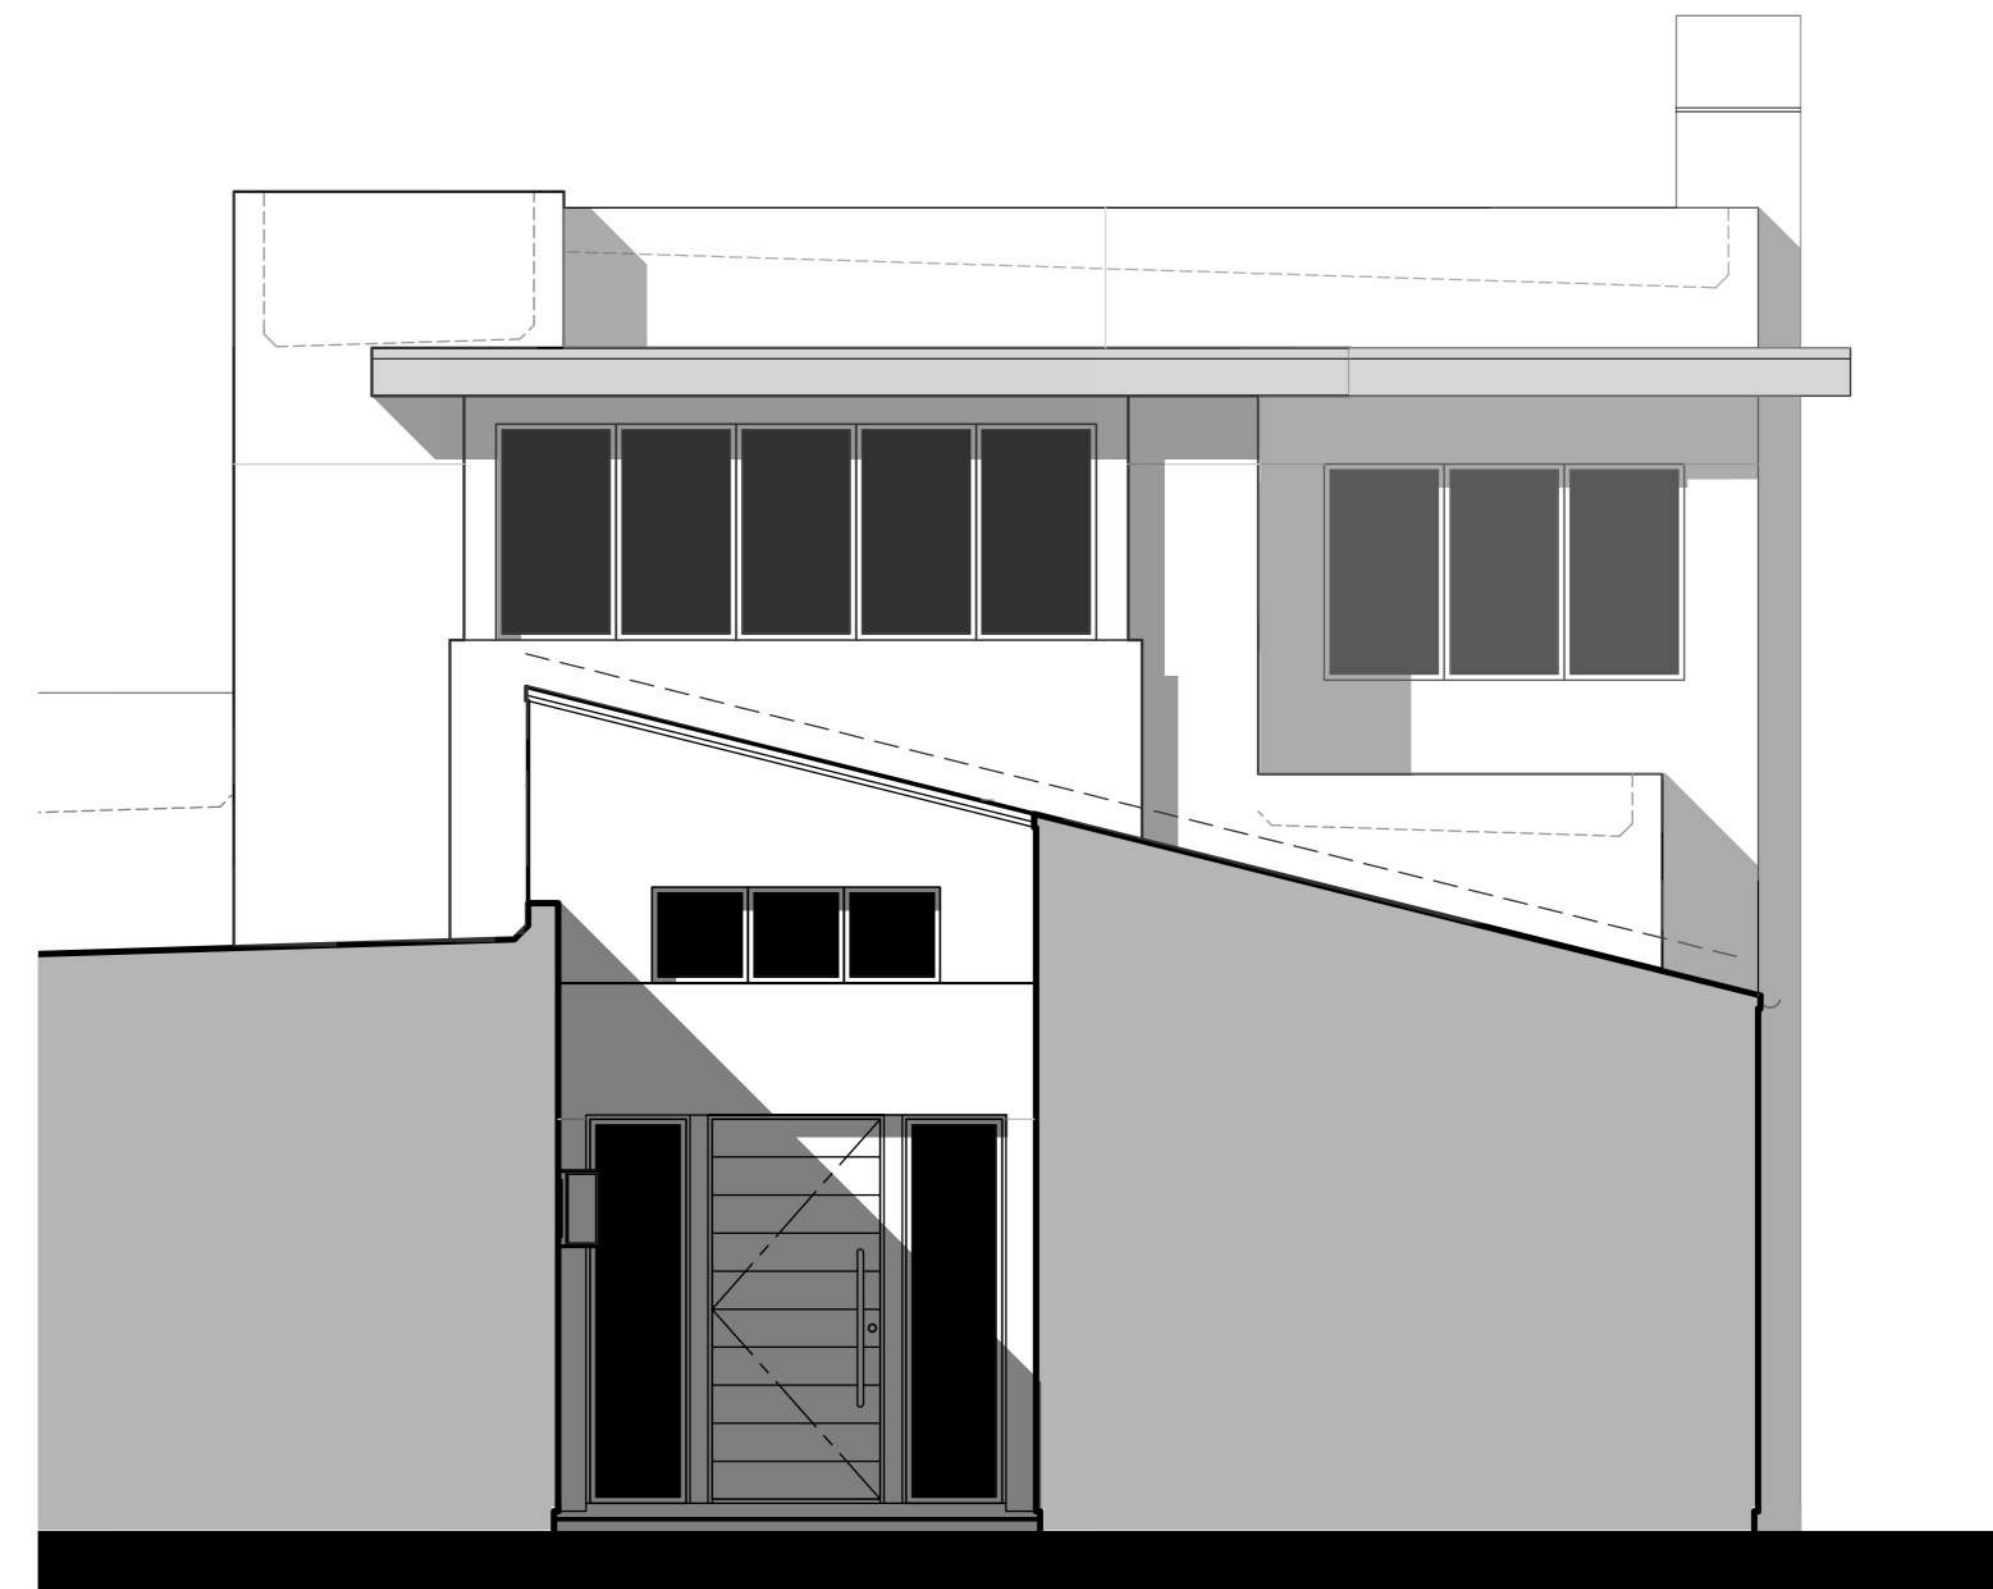

PARTIAL FRONT ELEVATION

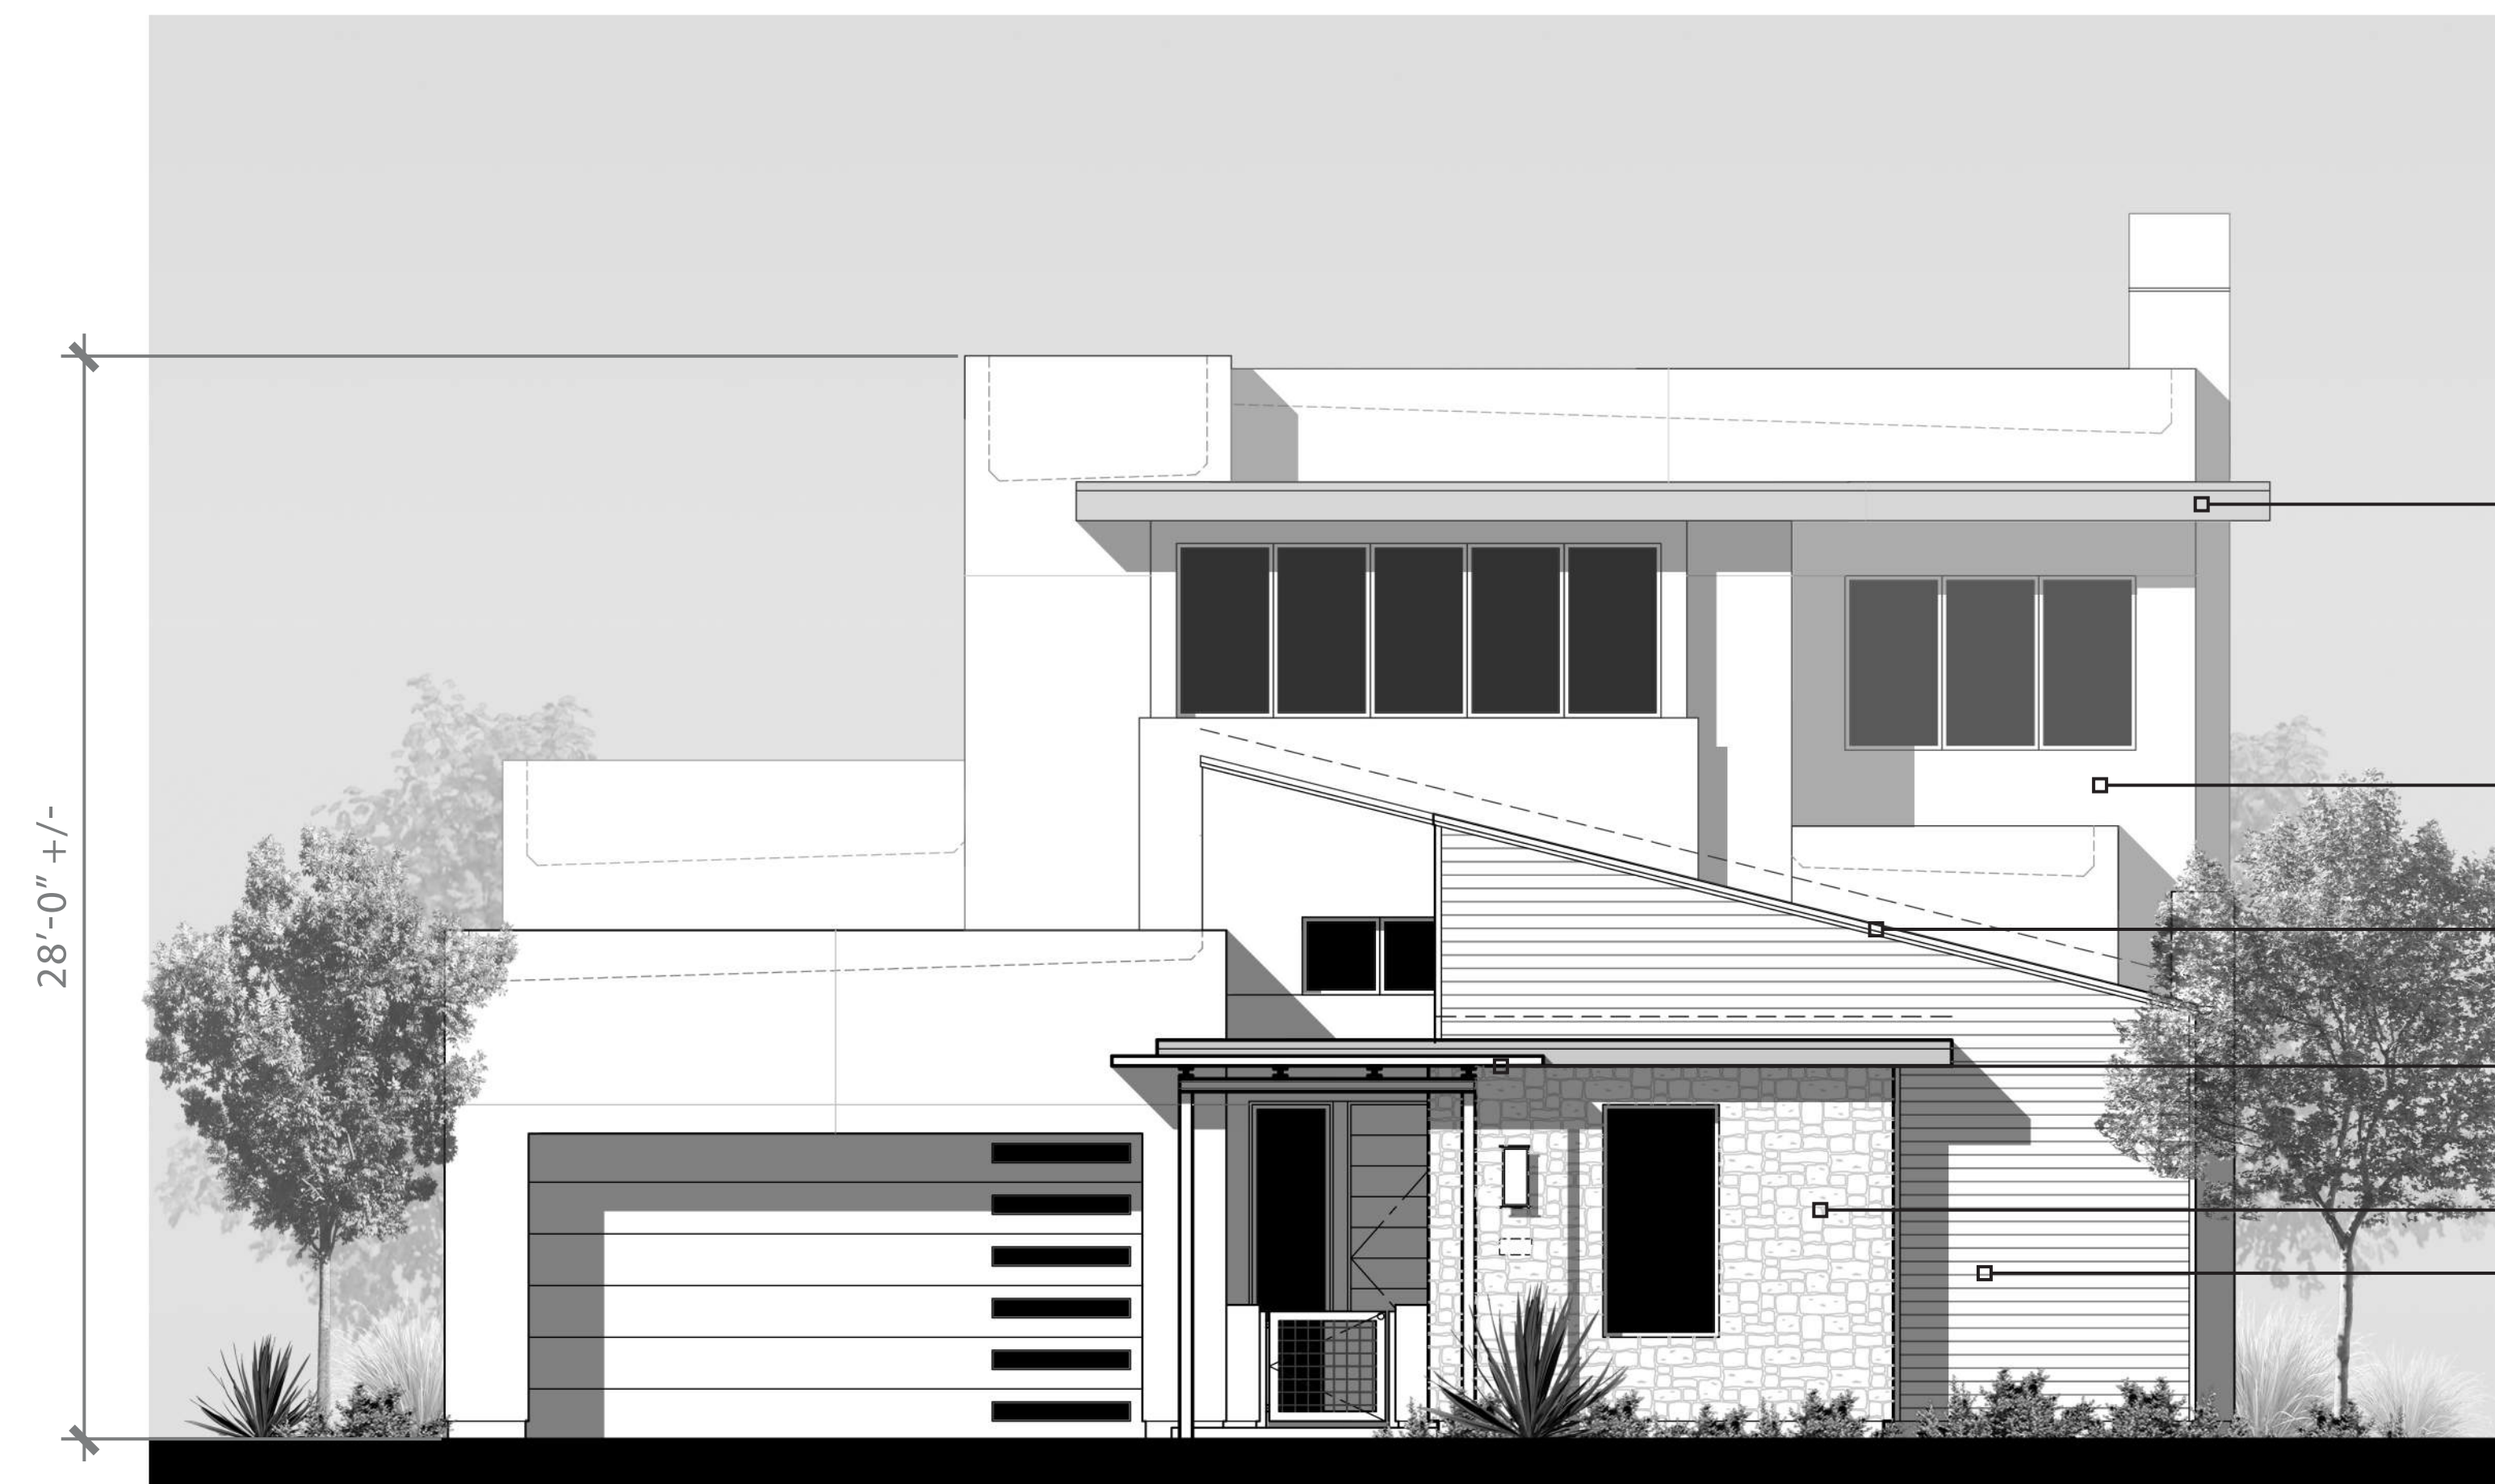

FRONT ELEVATION

- ALUMINUM CLAD CANOPY
- STUCCO
- TIGHT WOOD BARGE/RAKE AT SLOPED ROOF
- STEEL POST/BEAM/TRELLIS
- STONE VENEER
- HORIZONTAL SIDING



RIGHT ELEVATION



SCALE: 1/4"=1'-0"

PLAN 1XB ELEVATIONS

DESERT MOUNTAIN VILLAS
SCOTTSDALE, ARIZONA

GREEY PICKETT
LANDSCAPE



17036.01 10/08/18



REAR



LEFT




PLAN 1XB ELEVATIONS

DESERT MOUNTAIN VILLAS
SCOTTSDALE, ARIZONA


GREEY PICKETT
LANDSCAPE




17036.01 10/08/18

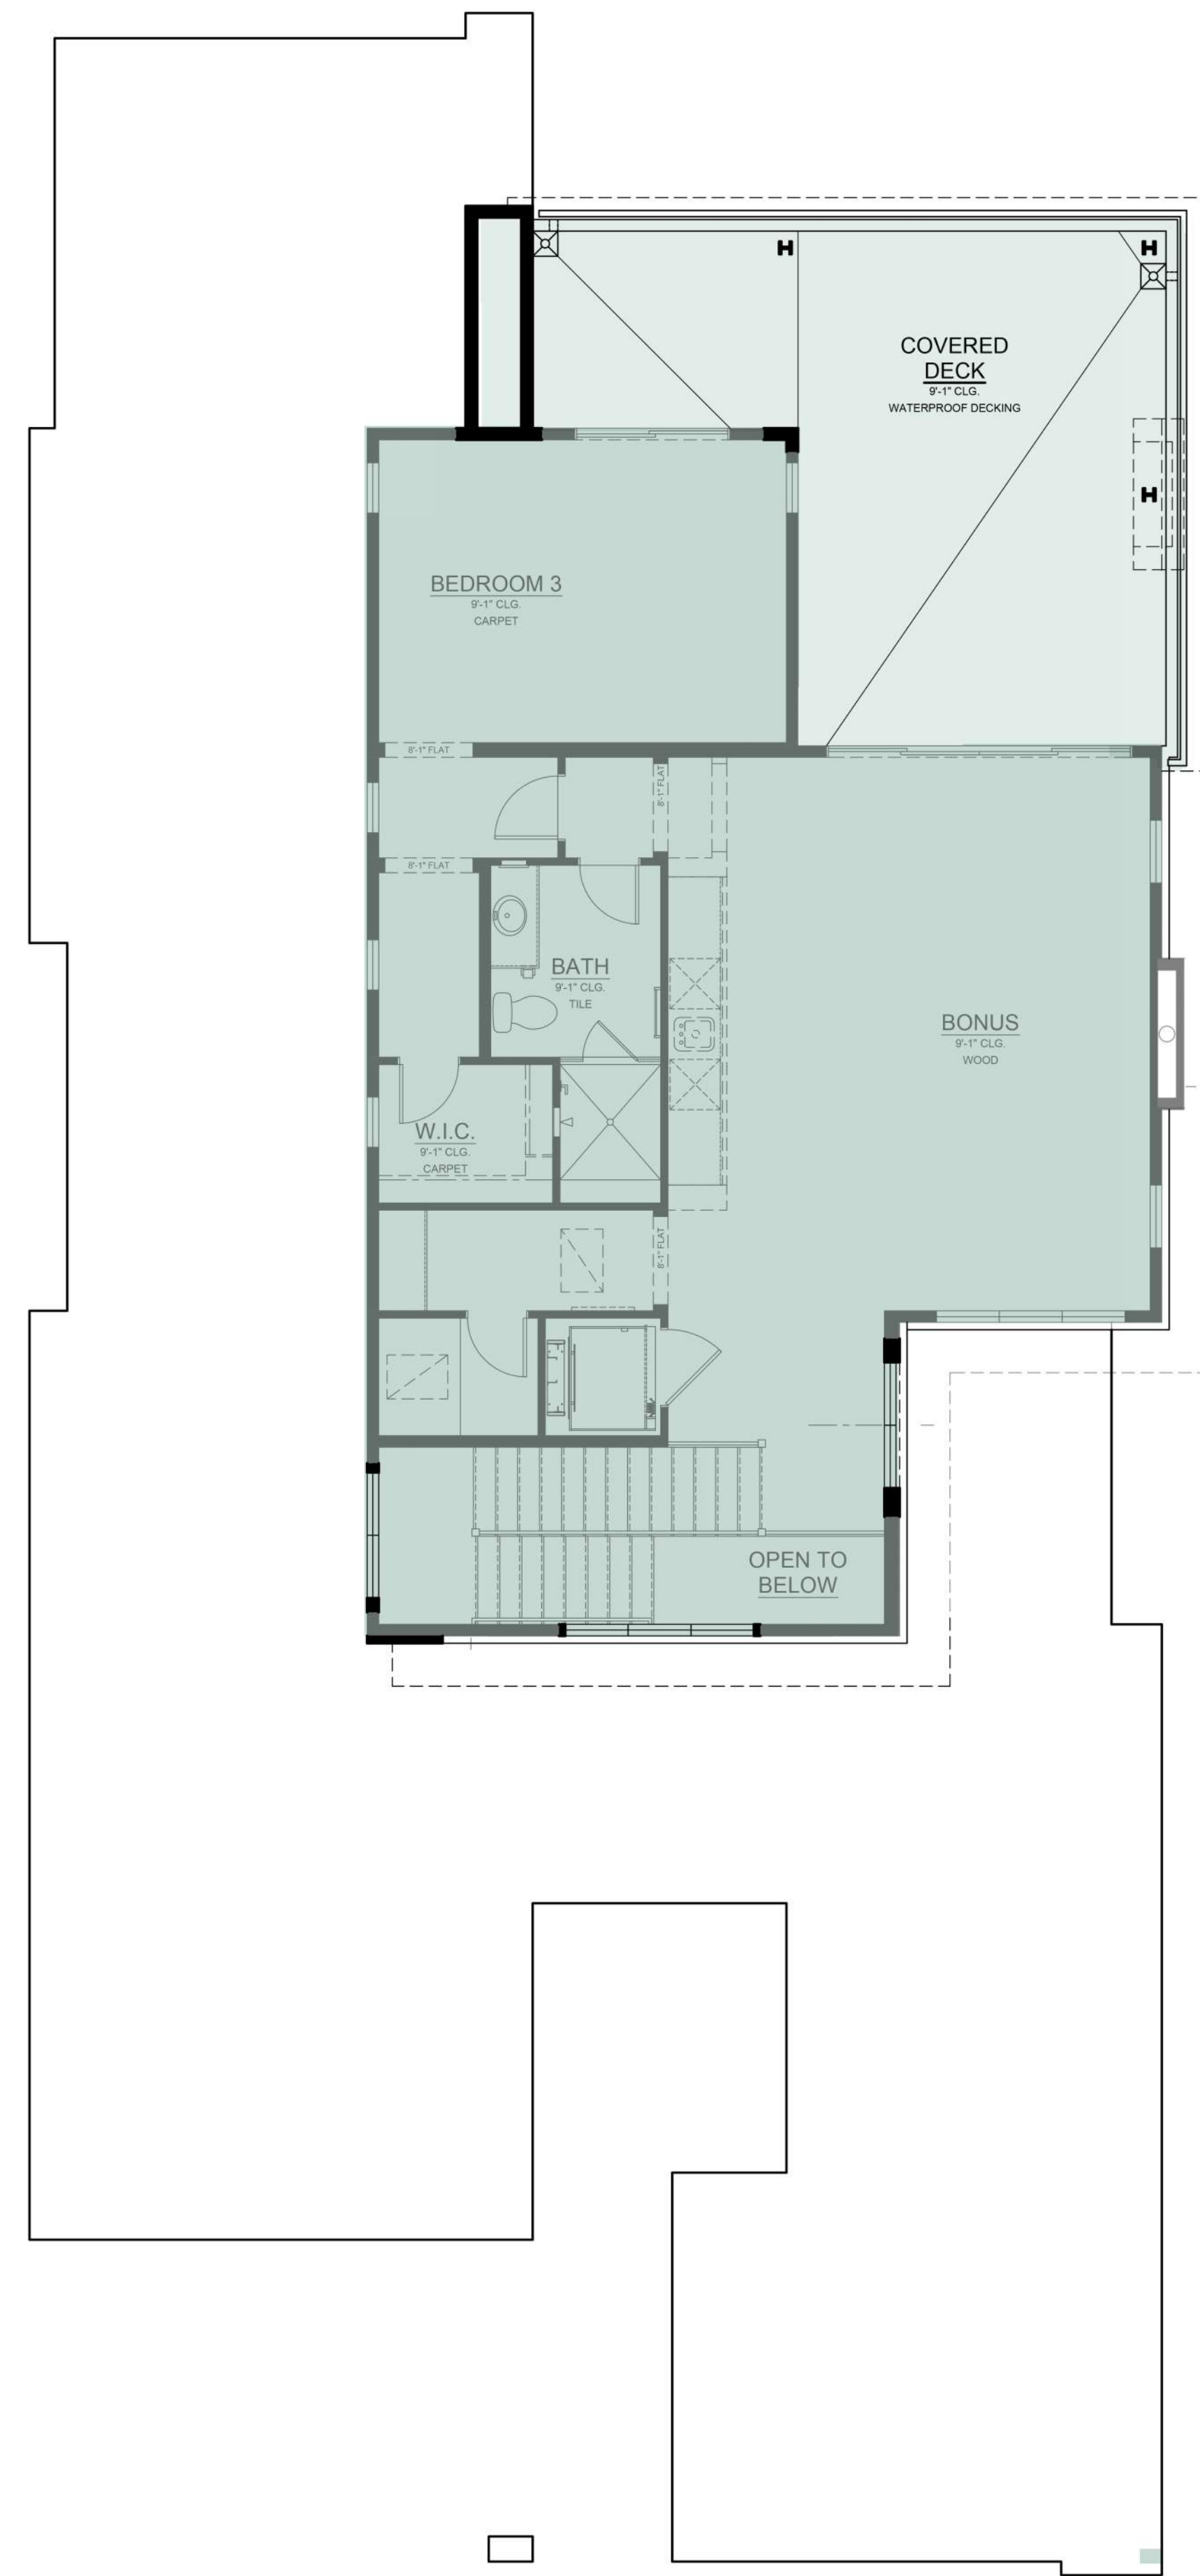

SECOND FLOOR

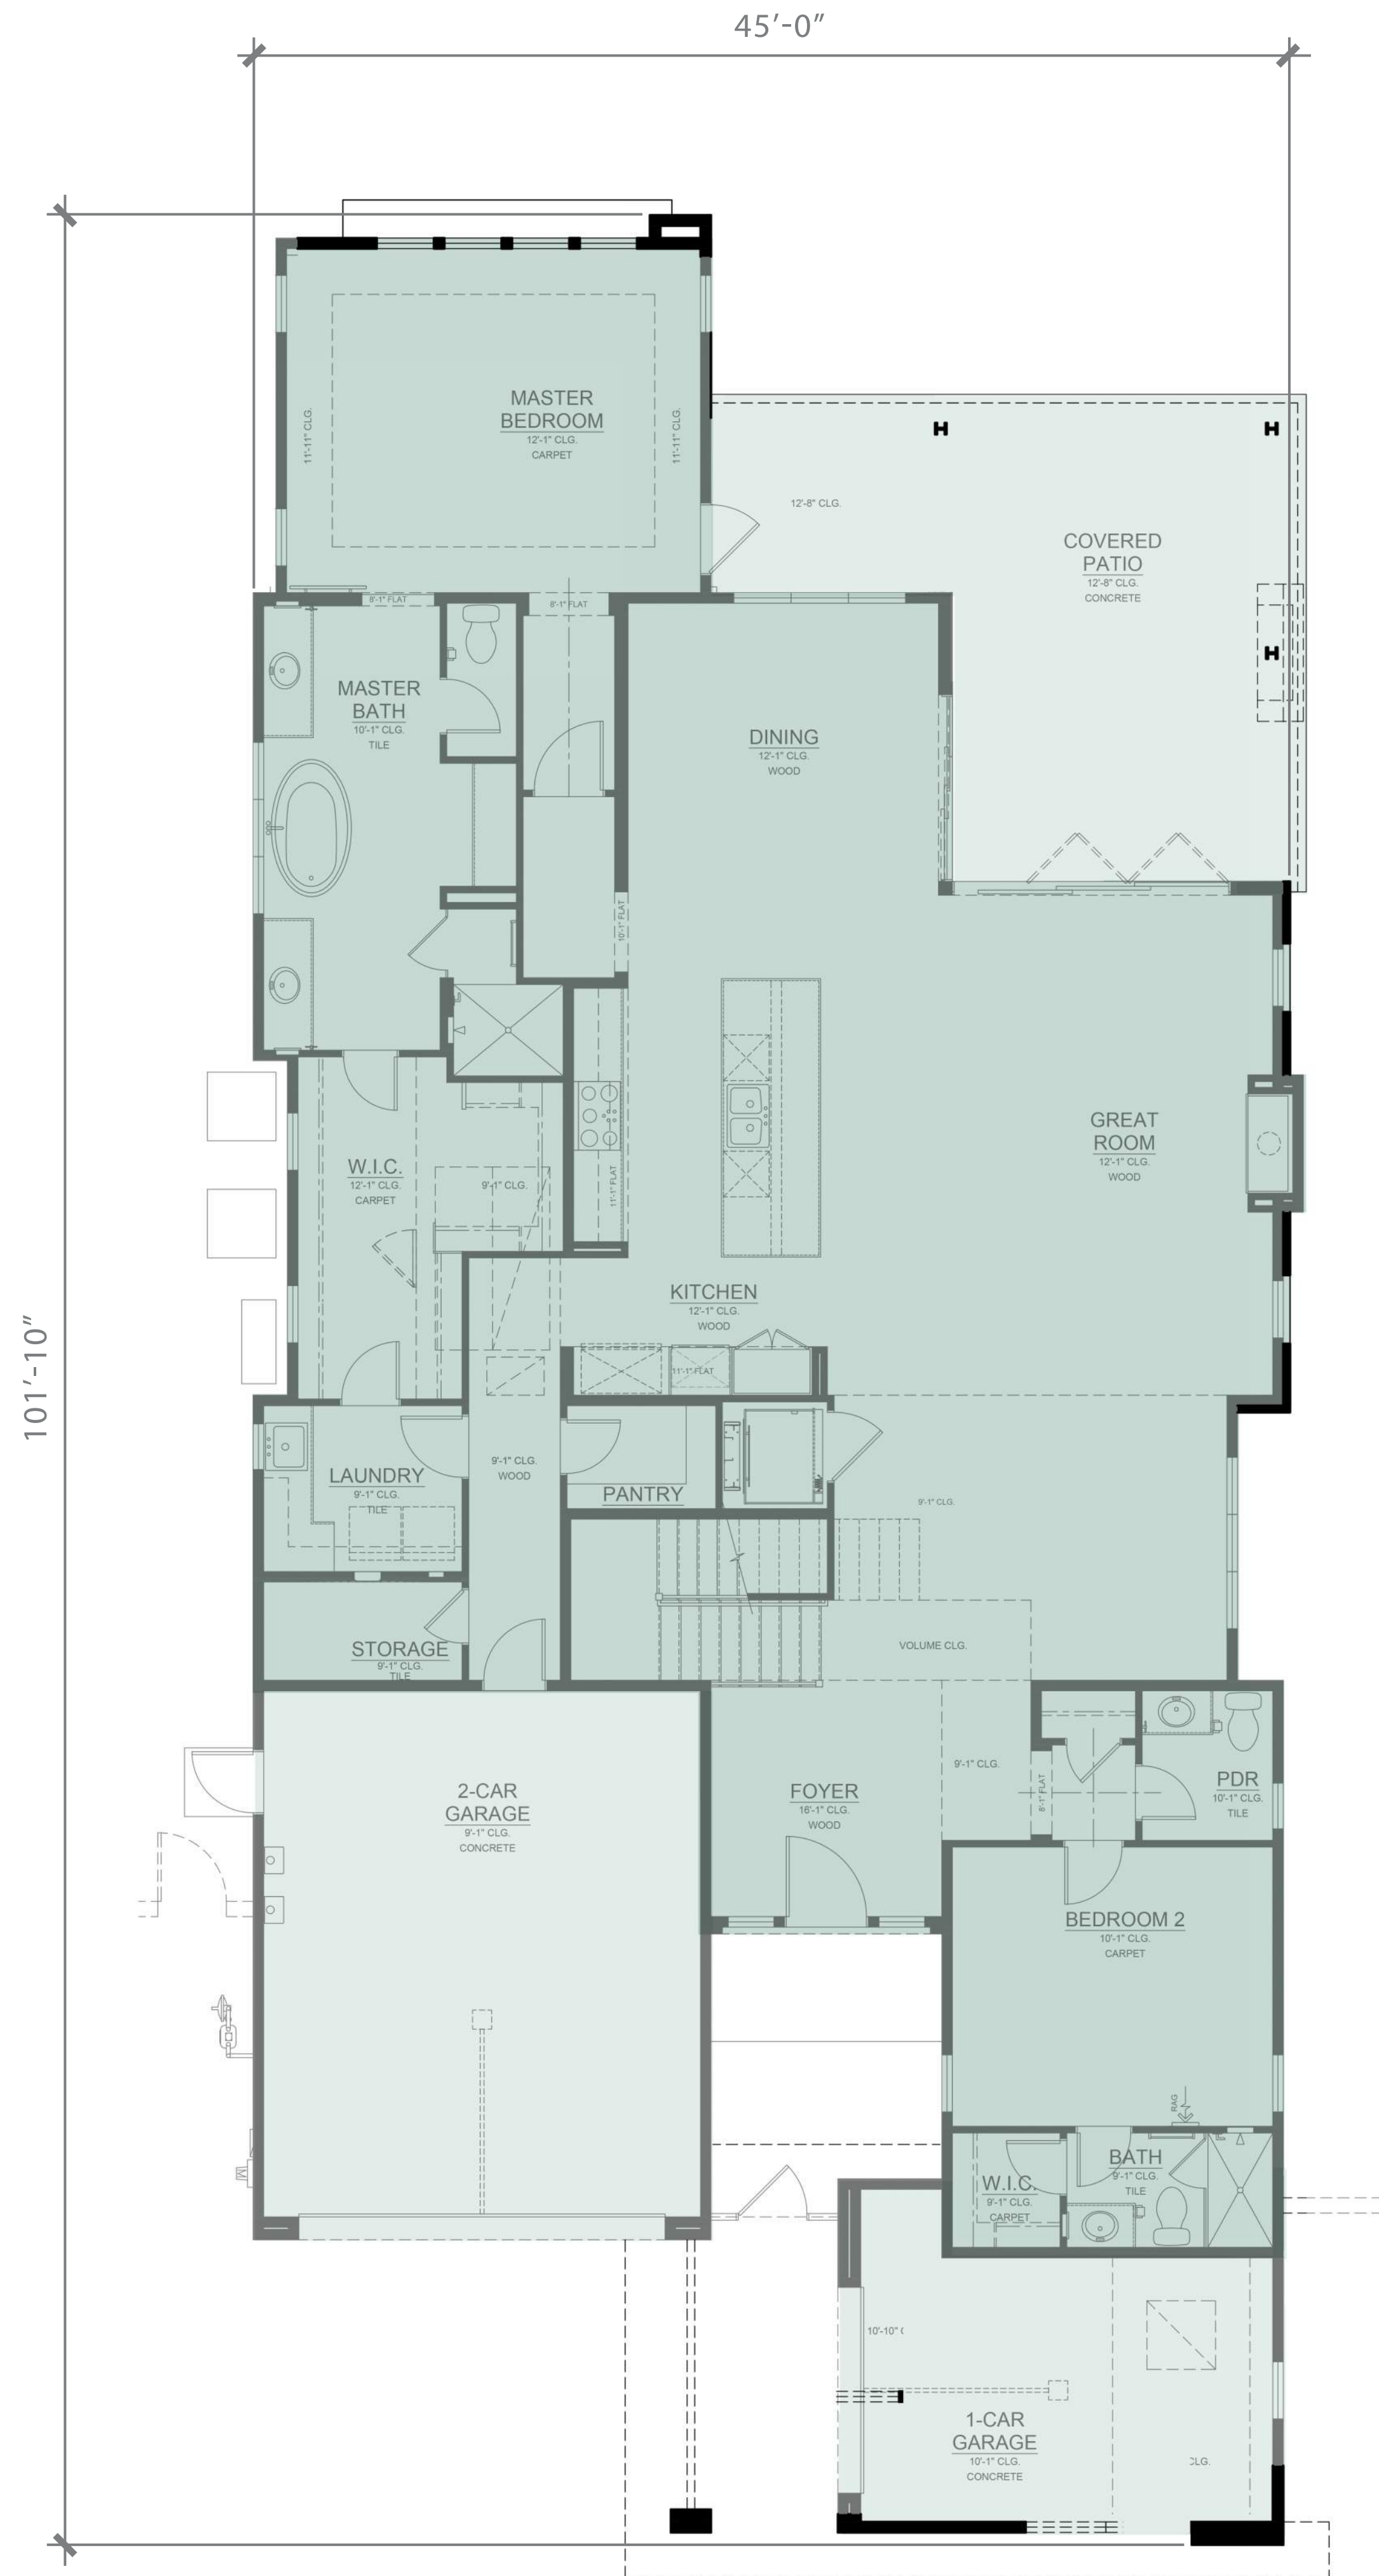

FIRST FLOOR

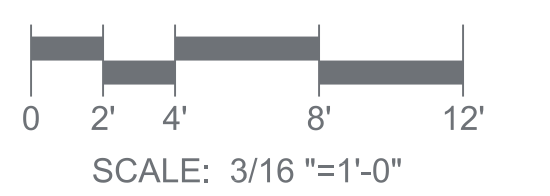

PLAN 1XC
3,743 SF

DESERT MOUNTAIN VILLAS
SCOTTSDALE, ARIZONA


GREEY PICKETT
LANDSCAPE

CAMELOT HOMES
Aspire Higher™

17036.01 10/08/18

R H A

ROBERT HIDEY ARCHITECTS

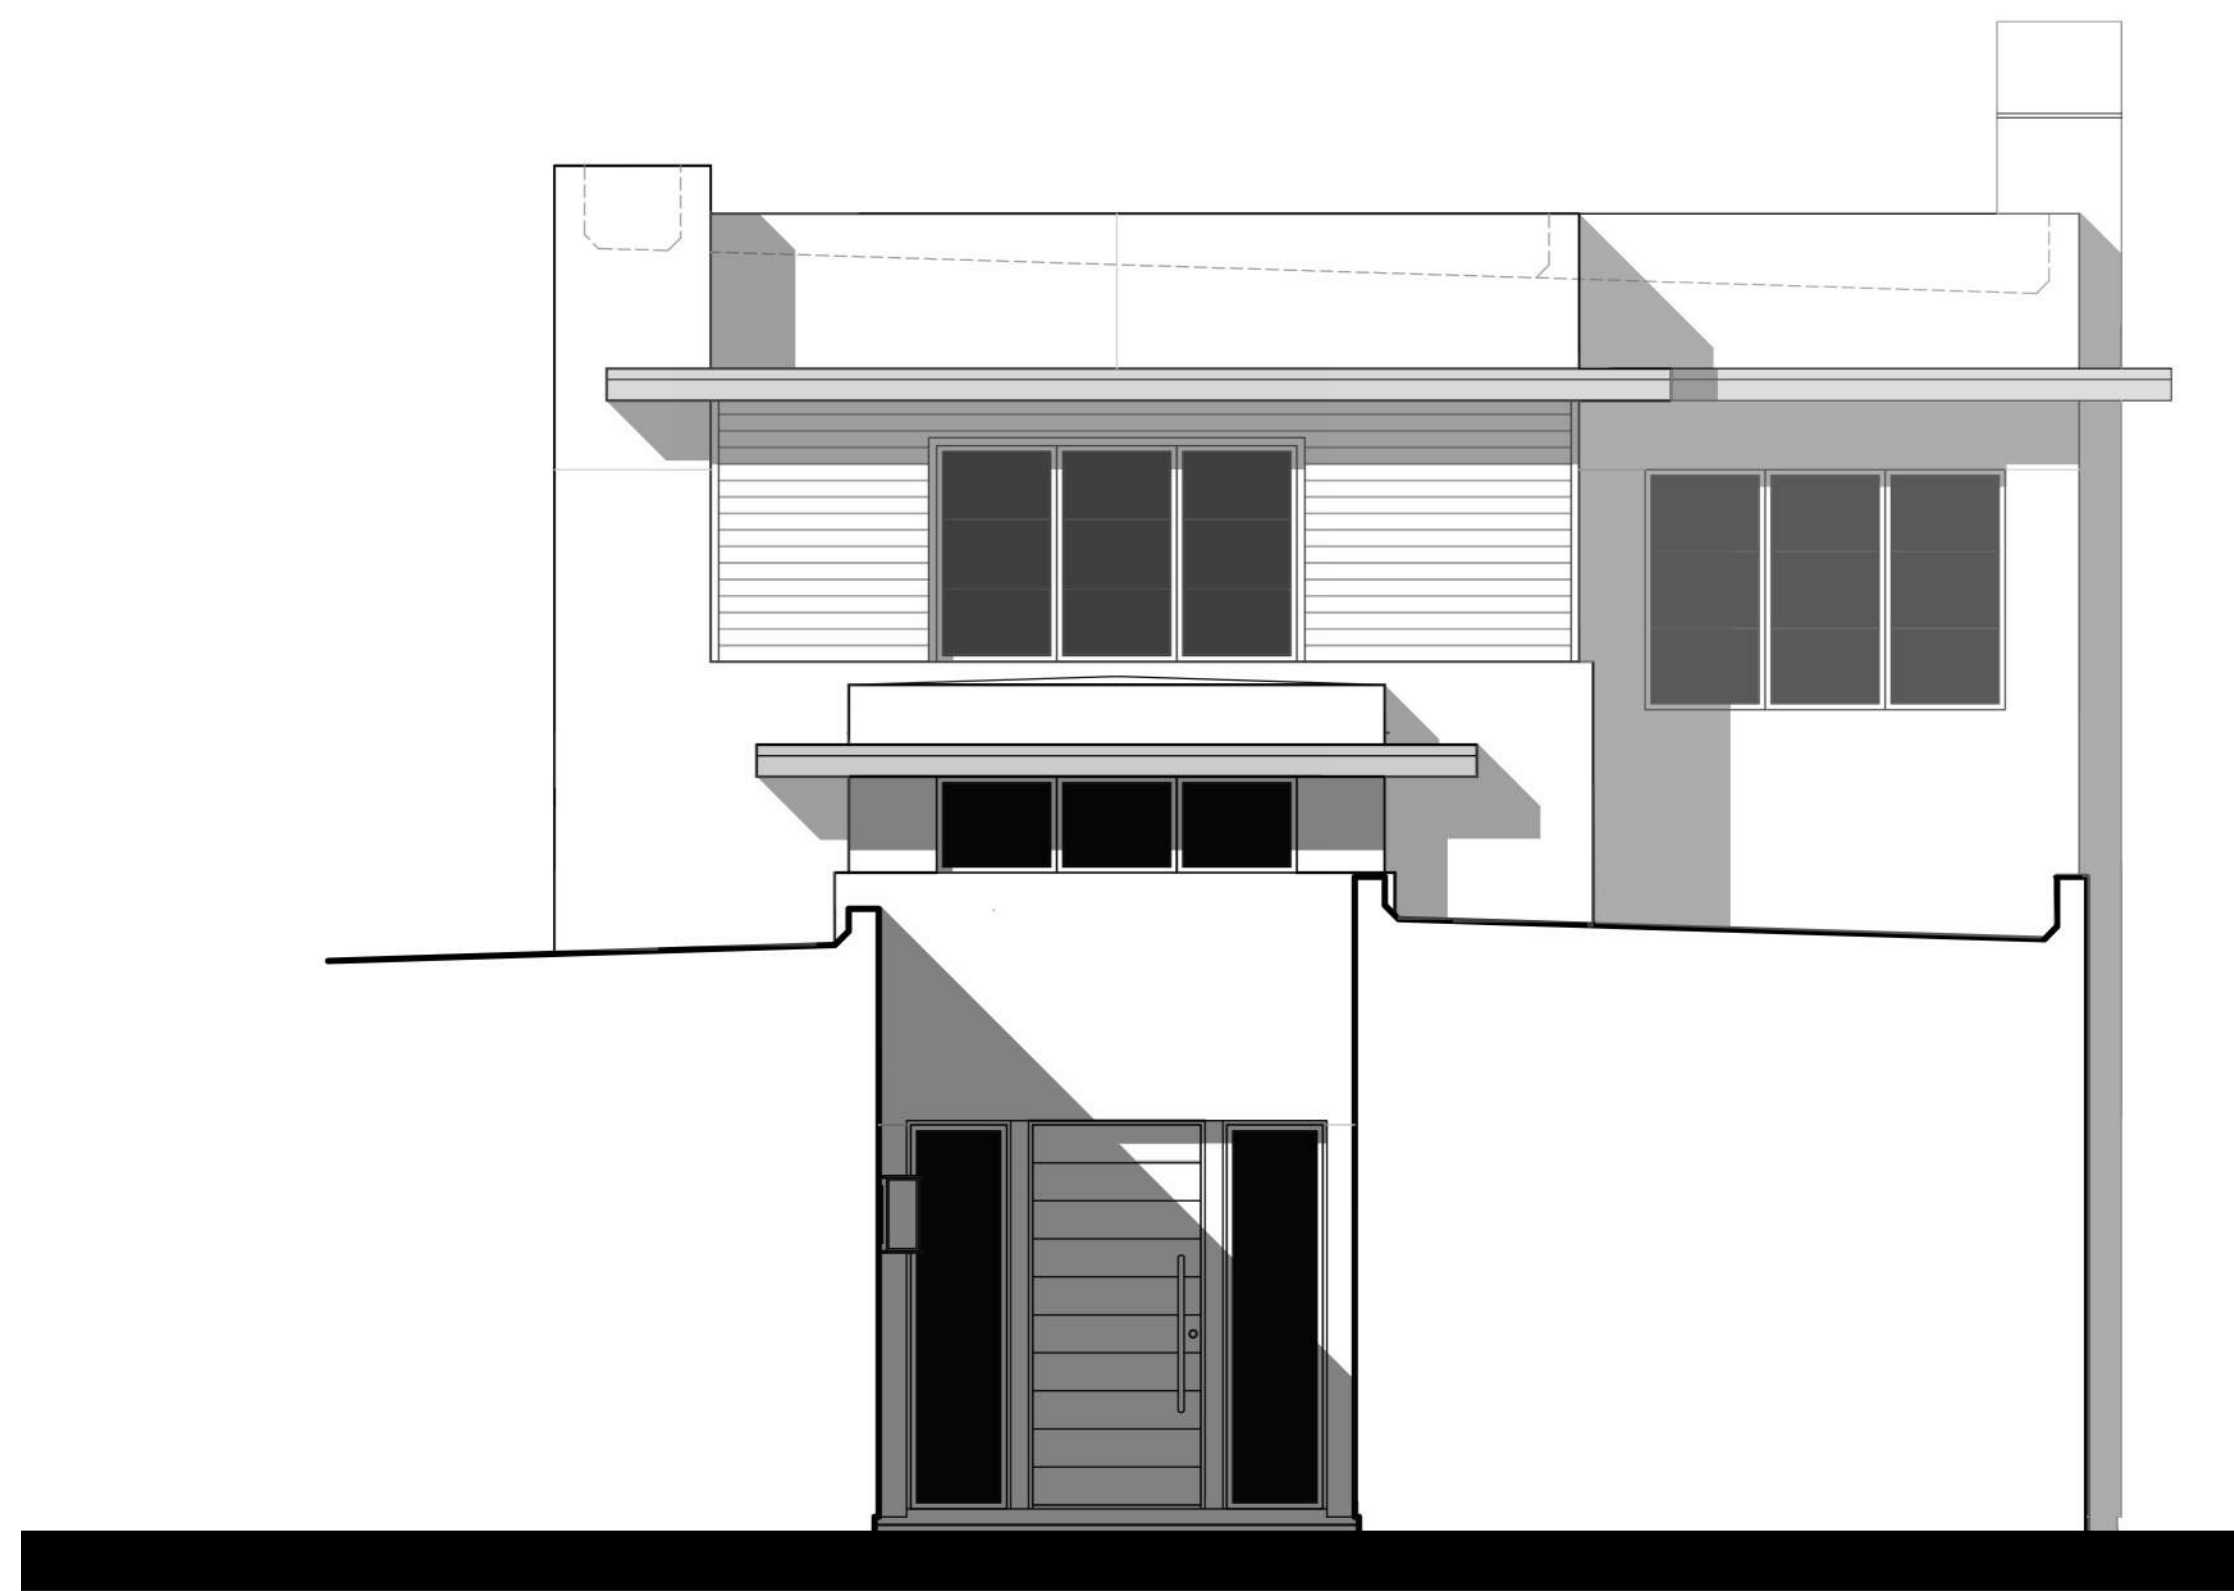


PARTIAL FRONT ELEVATION



FRONT ELEVATION



RIGHT ELEVATION

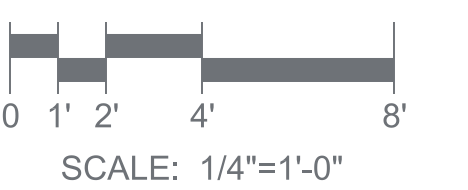

PLAN 1XC ELEVATIONS

DESERT MOUNTAIN VILLAS
SCOTTSDALE, ARIZONA


GREEY PICKETT
LANDSCAPE



17036.01 10/08/18



REAR

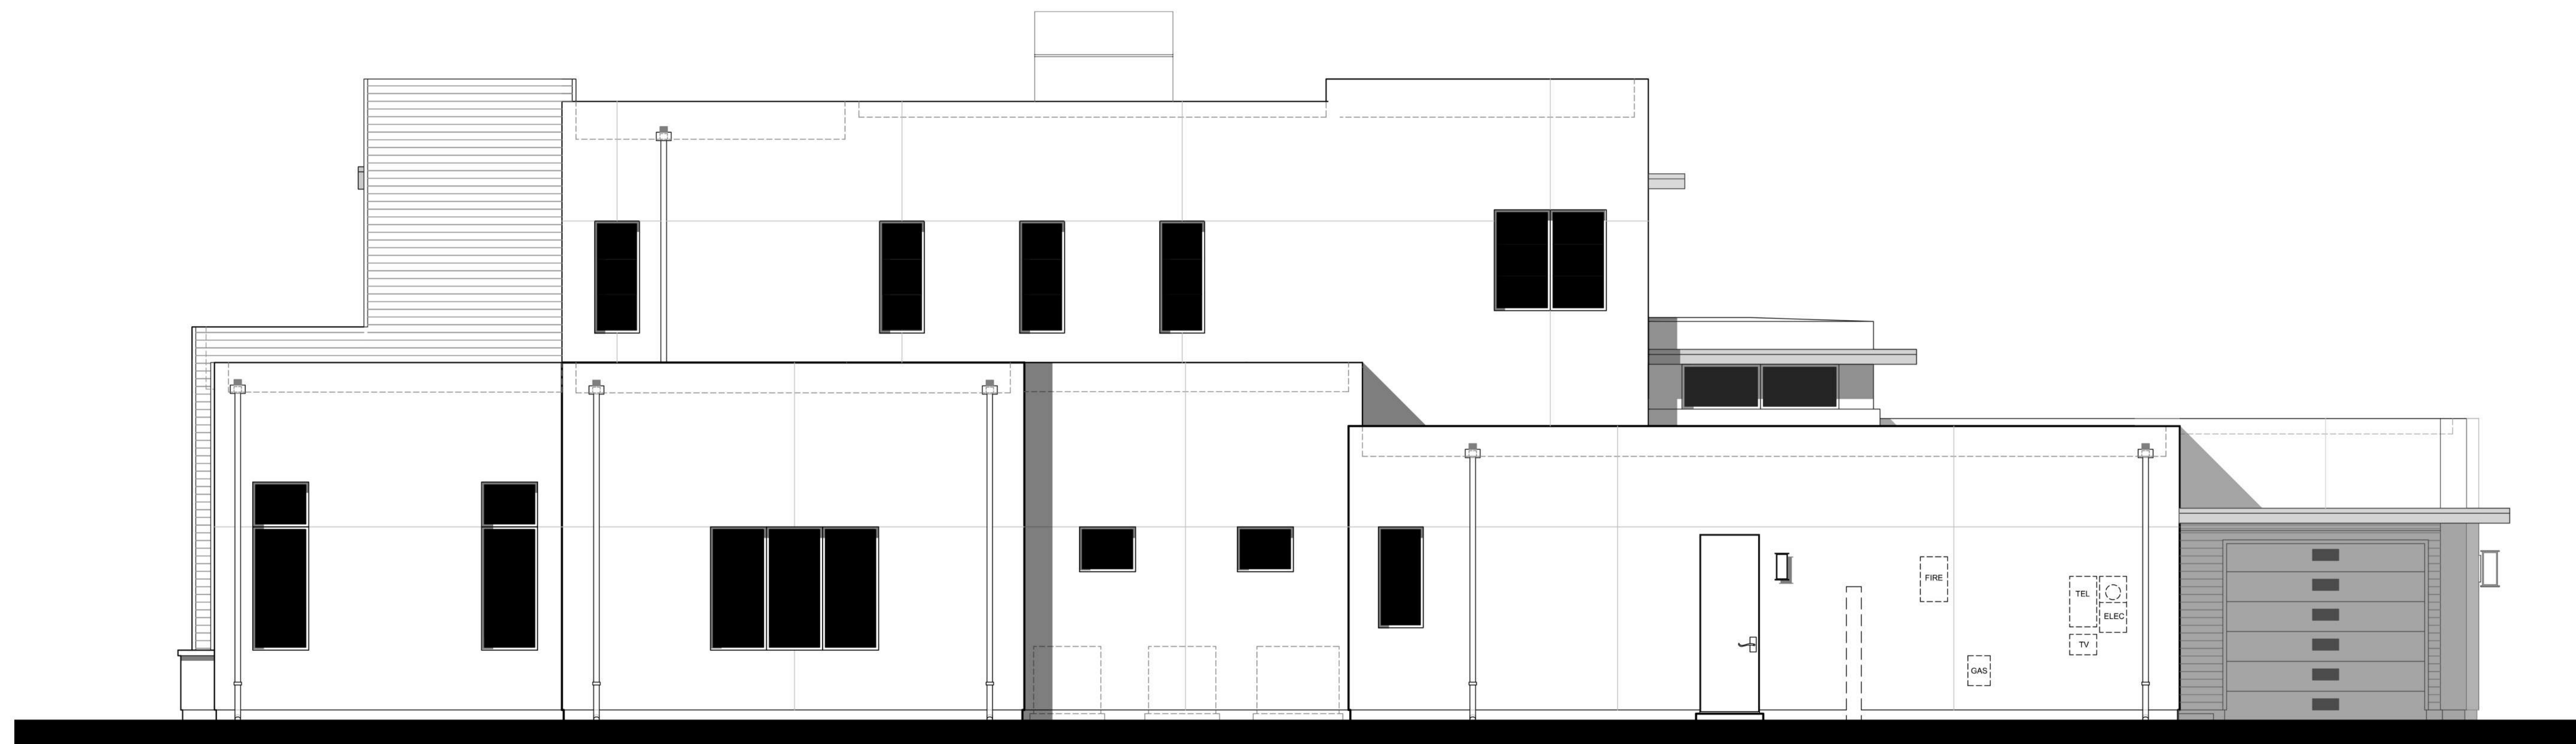

LEFT




PLAN 1XC ELEVATIONS

DESERT MOUNTAIN VILLAS
SCOTTSDALE, ARIZONA

GREEY PICKETT
LANDSCAPE



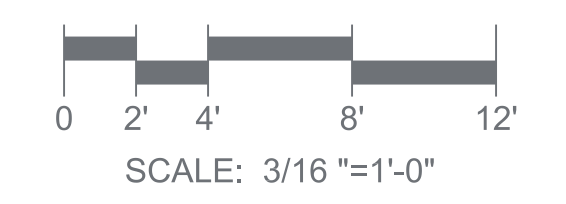

PLAN 1YA
4,220 SF

DESERT MOUNTAIN VILLAS
SCOTTSDALE, ARIZONA

GREEY PICKETT
LANDSCAPE



17036.01 10/08/18

R H A

ROBERT HIDEY ARCHITECTS




PARTIAL FRONT ELEVATION



FRONT ELEVATION



RIGHT ELEVATION

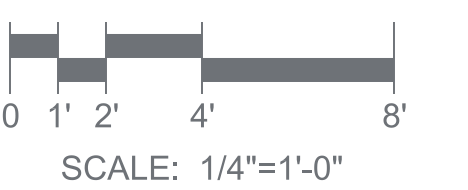

PLAN 1YA ELEVATIONS

DESERT MOUNTAIN VILLAS
SCOTTSDALE, ARIZONA

GREEY PICKETT
LANDSCAPE



17036.01 10/08/18



REAR



LEFT





PLAN 1YA ELEVATIONS

DESERT MOUNTAIN VILLAS
SCOTTSDALE, ARIZONA

GREEY PICKETT
LANDSCAPE



17036.01 10/08/18

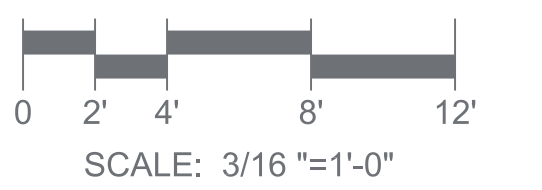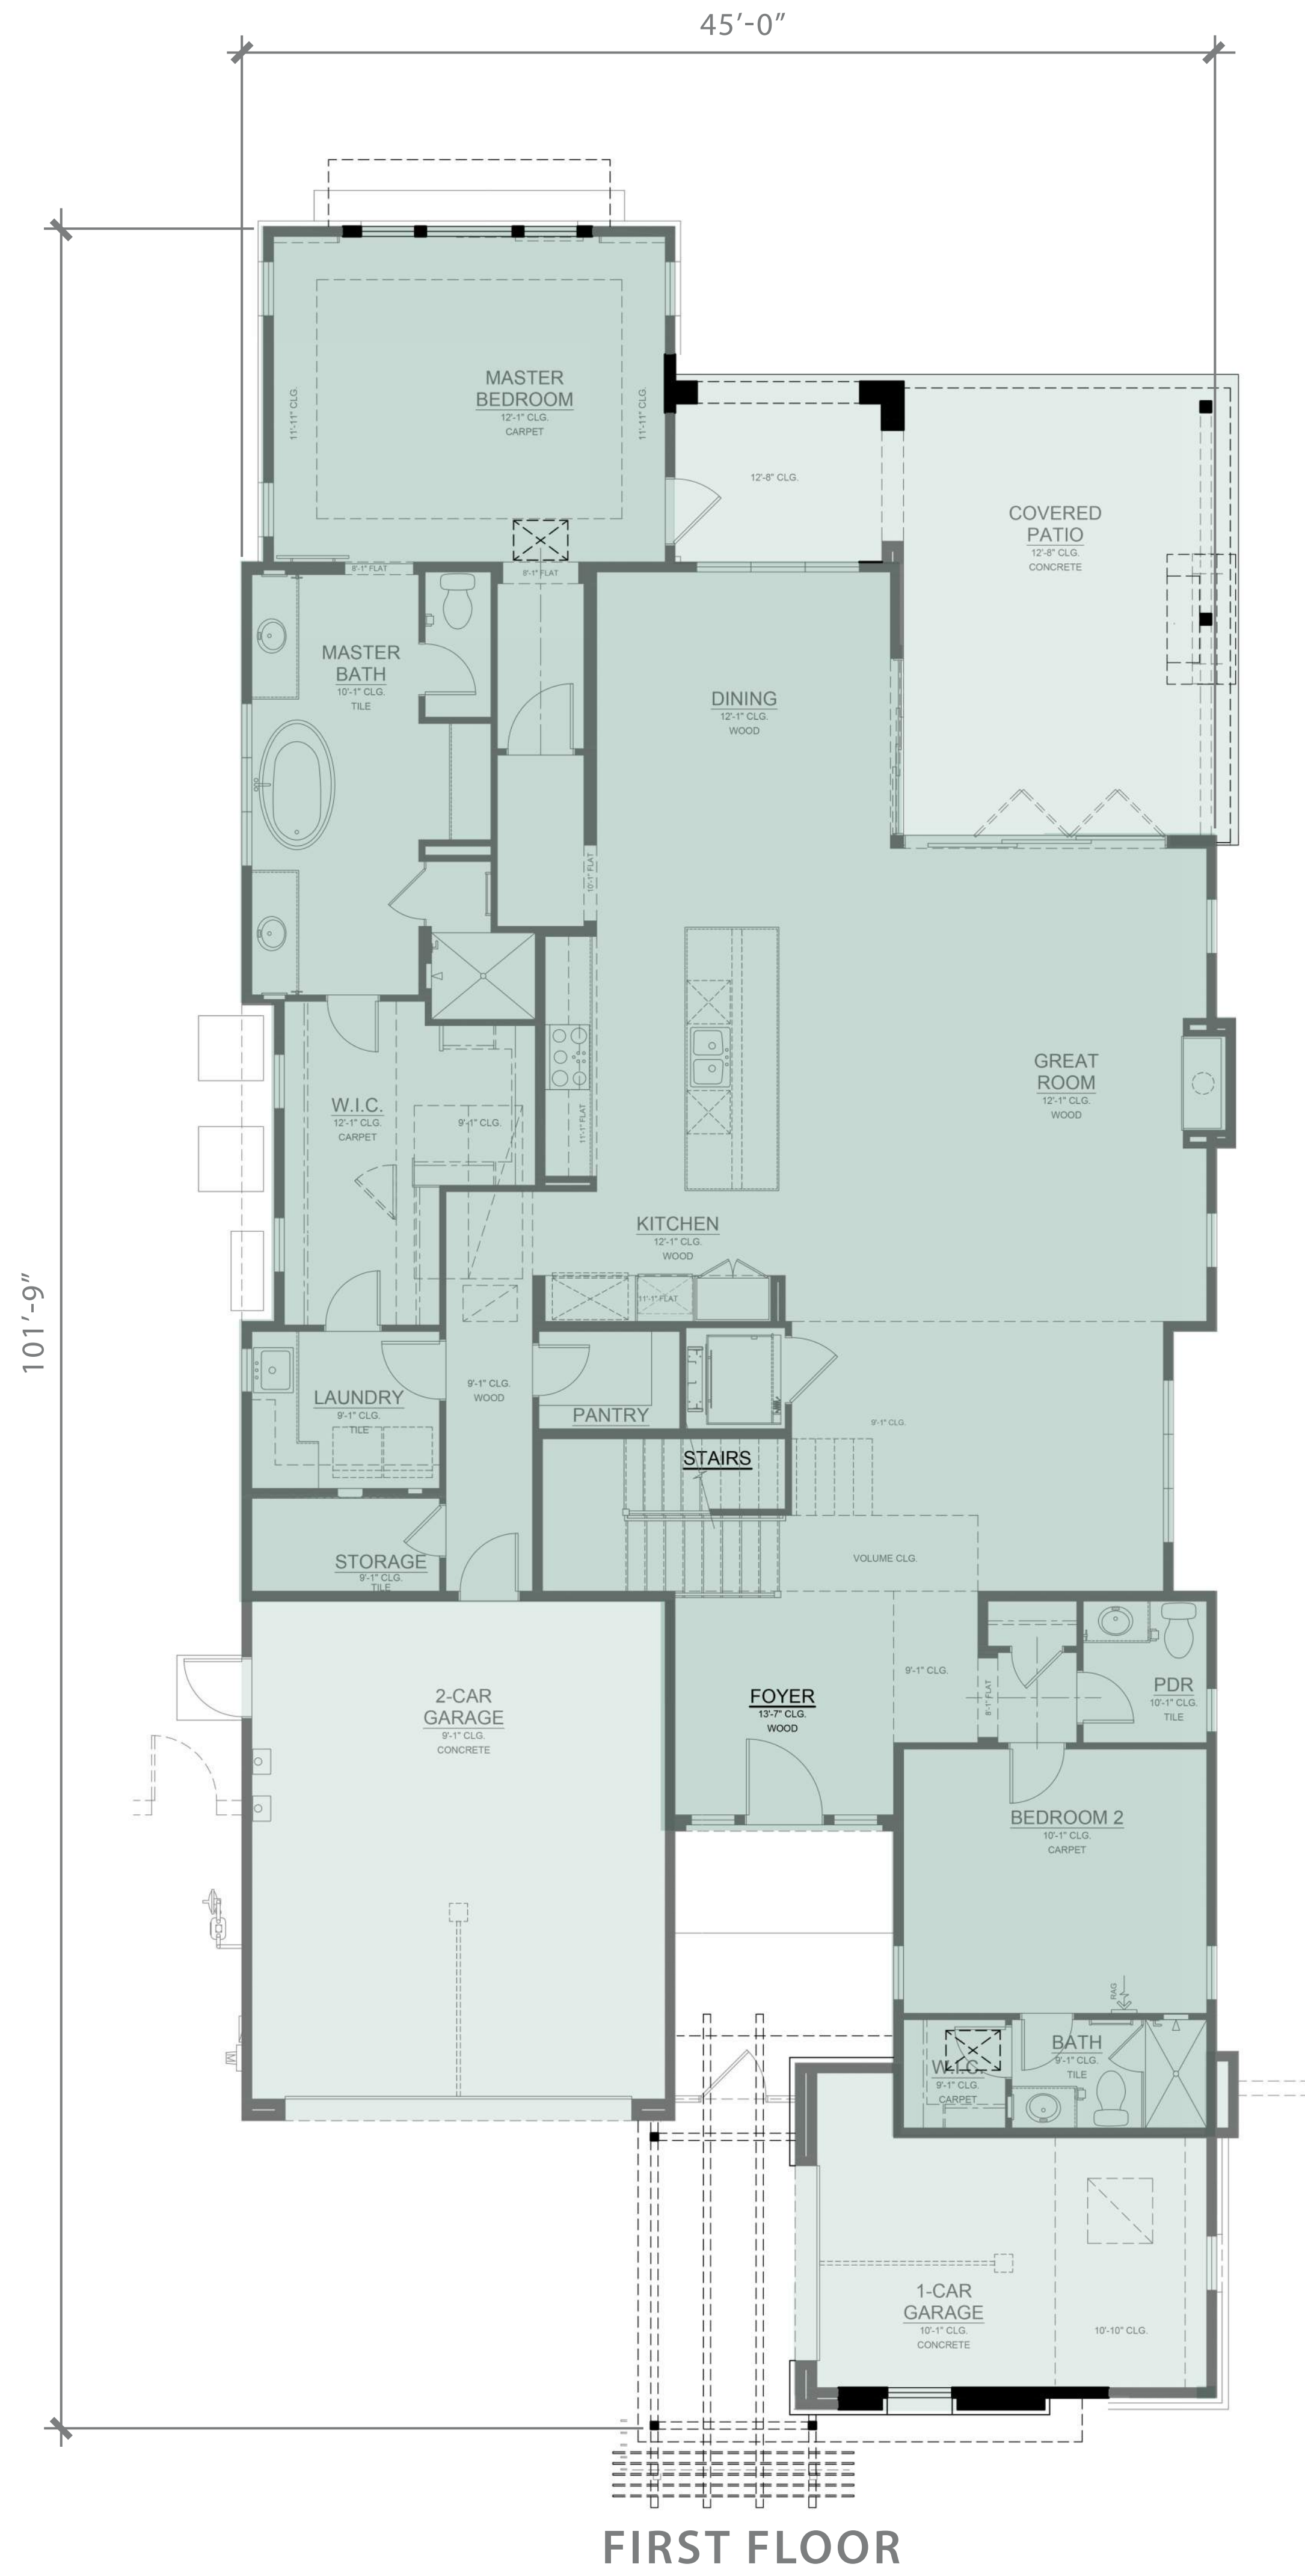

PLAN 1YB
4,220 SF

DESERT MOUNTAIN VILLAS
SCOTTSDALE, ARIZONA

GREEY PICKETT
LANDSCAPE

R H A

ROBERT HIDEY ARCHITECTS



PARTIAL FRONT ELEVATION



FRONT ELEVATION

- ALUMINUM CLAD CANOPY
- STUCCO
- TIGHT WOOD BARGE/RAKE AT SLOPED ROOF
- STEEL POST/BEAM/TRELLIS
- STONE VENEER
- HORIZONTAL SIDING



RIGHT ELEVATION



SCALE: 1/4"=1'-0"


PLAN 1YB ELEVATIONS

DESERT MOUNTAIN VILLAS
SCOTTSDALE, ARIZONA

GREEY PICKETT
LANDSCAPE



17036.01 10/08/18

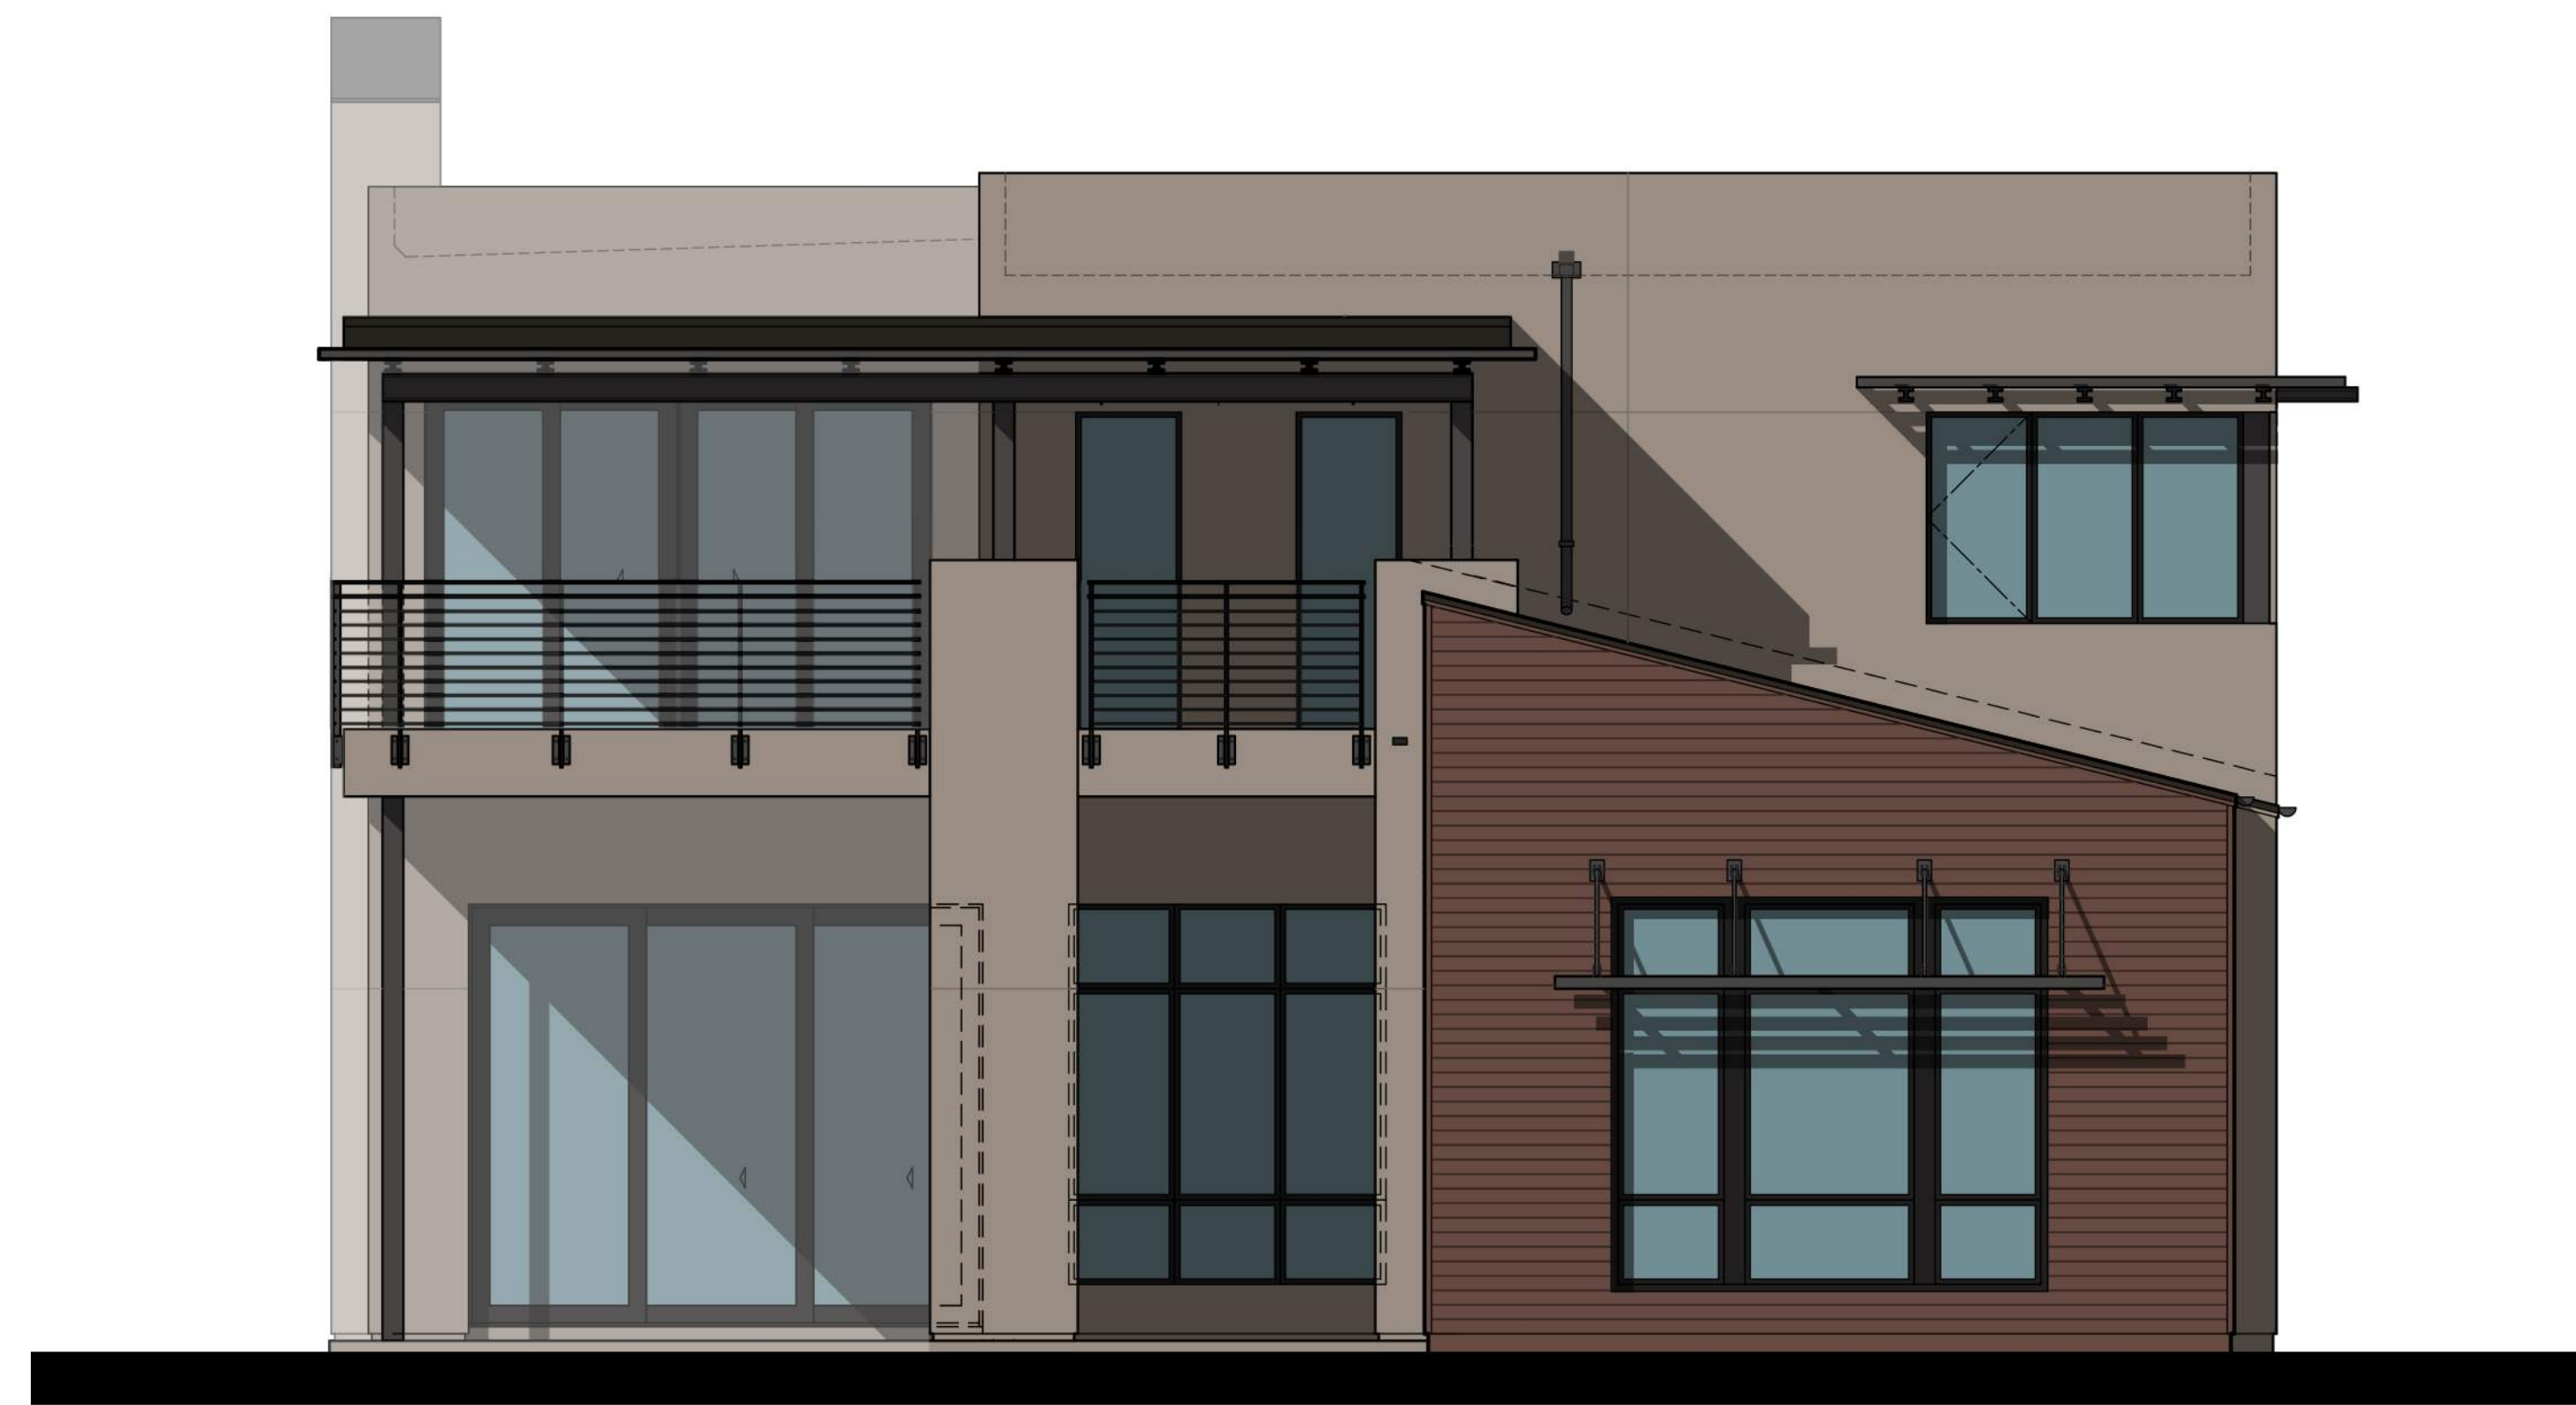

REAR



LEFT




PLAN 1YB ELEVATIONS

DESERT MOUNTAIN VILLAS
SCOTTSDALE, ARIZONA

GREEY PICKETT
LANDSCAPE




17036.01 10/08/18

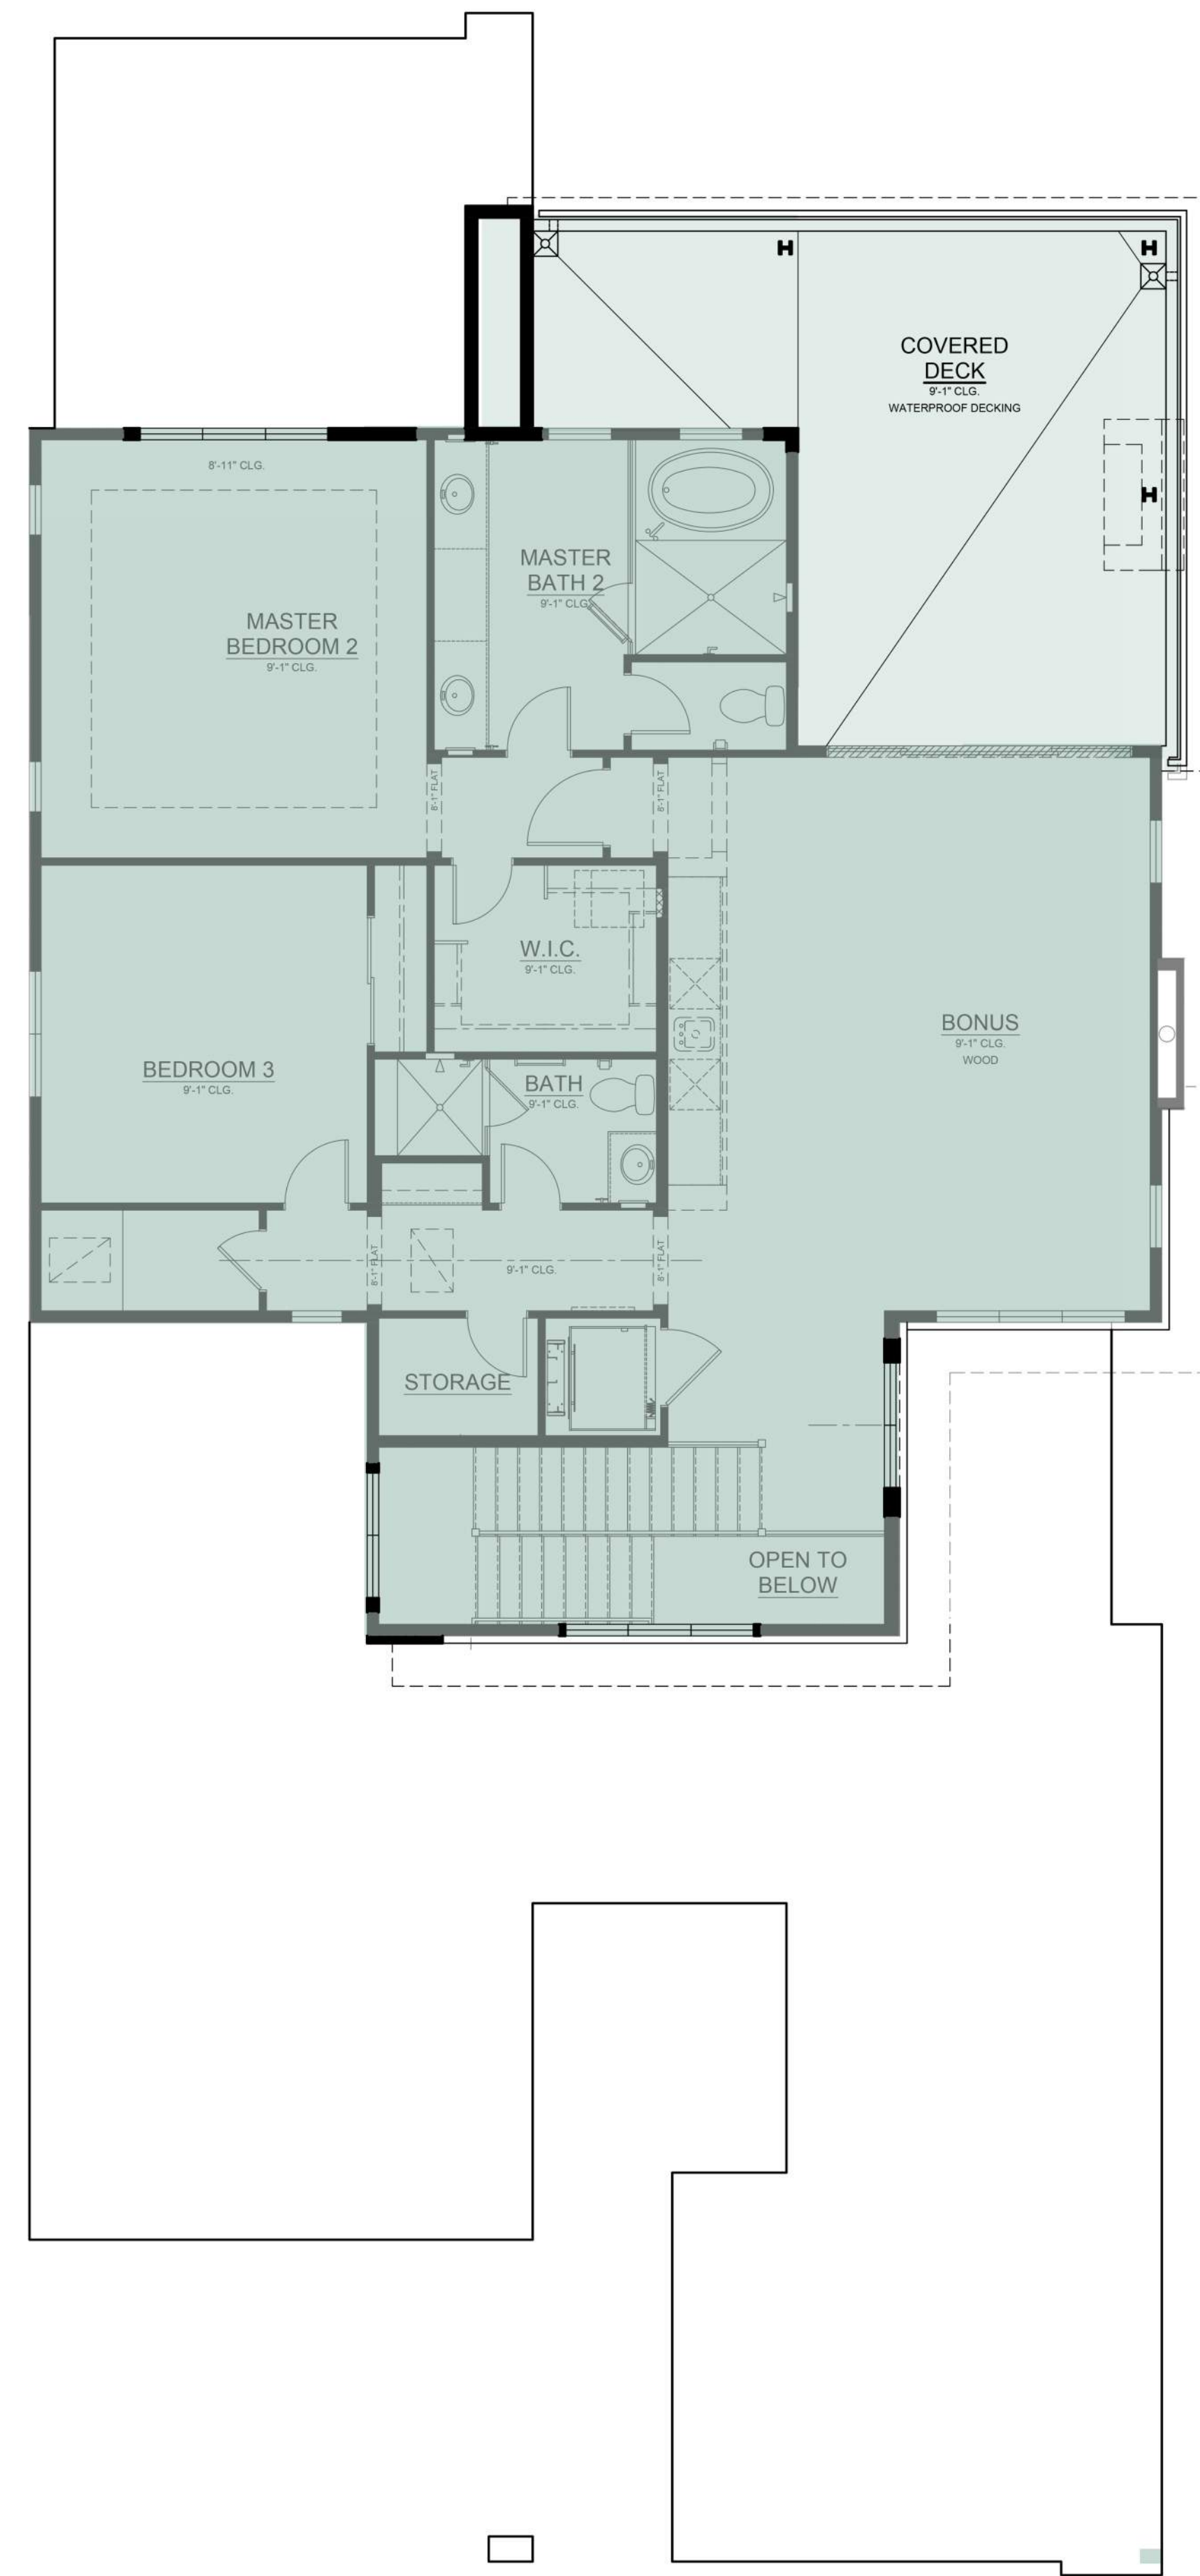

SECOND FLOOR



FIRST FLOOR

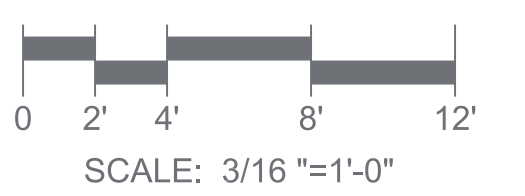

PLAN 1YC
4,220 SF

DESERT MOUNTAIN VILLAS
SCOTTSDALE, ARIZONA

GREEY PICKETT
LANDSCAPE



R H A

ROBERT HIDEY ARCHITECTS



PARTIAL FRONT ELEVATION



FRONT ELEVATION



RIGHT ELEVATION



SCALE: 1/4"=1'-0"


PLAN 1YC ELEVATIONS

DESERT MOUNTAIN VILLAS
SCOTTSDALE, ARIZONA

GREEY PICKETT
LANDSCAPE



17036.01 10/08/18

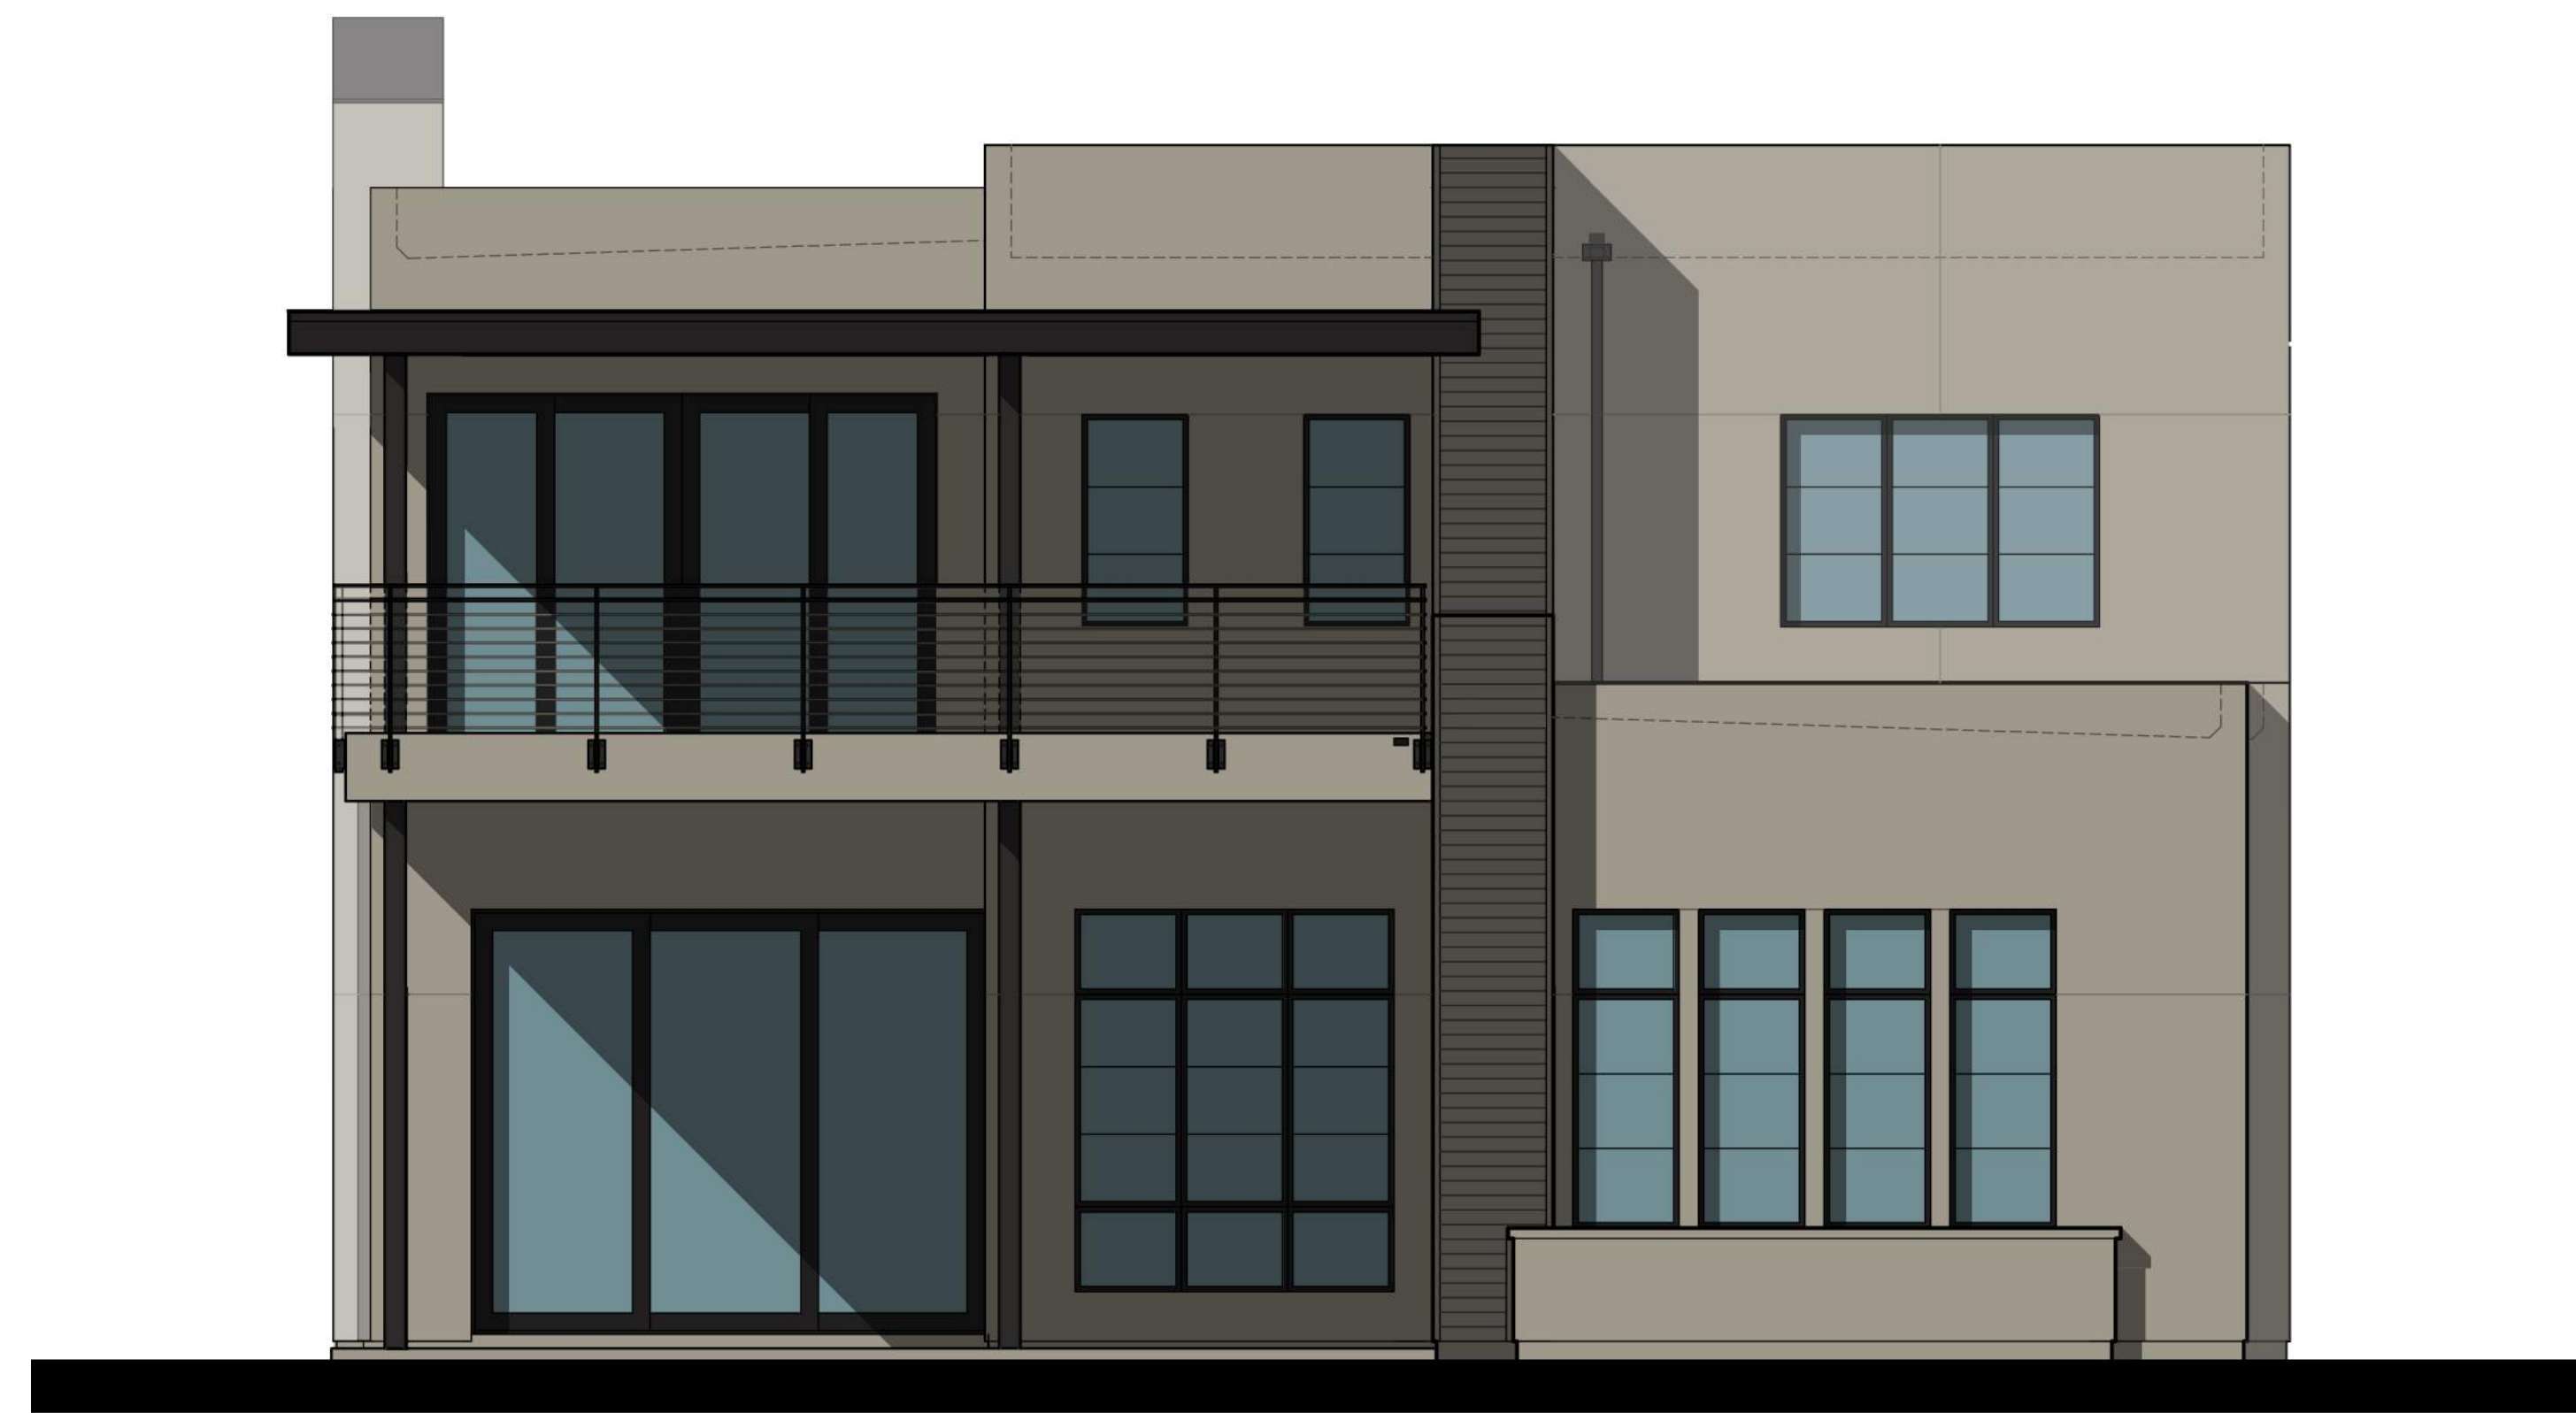

REAR



LEFT




PLAN 1YC ELEVATIONS

DESERT MOUNTAIN VILLAS
SCOTTSDALE, ARIZONA

GREEY PICKETT
LANDSCAPE



17036.01 10/08/18

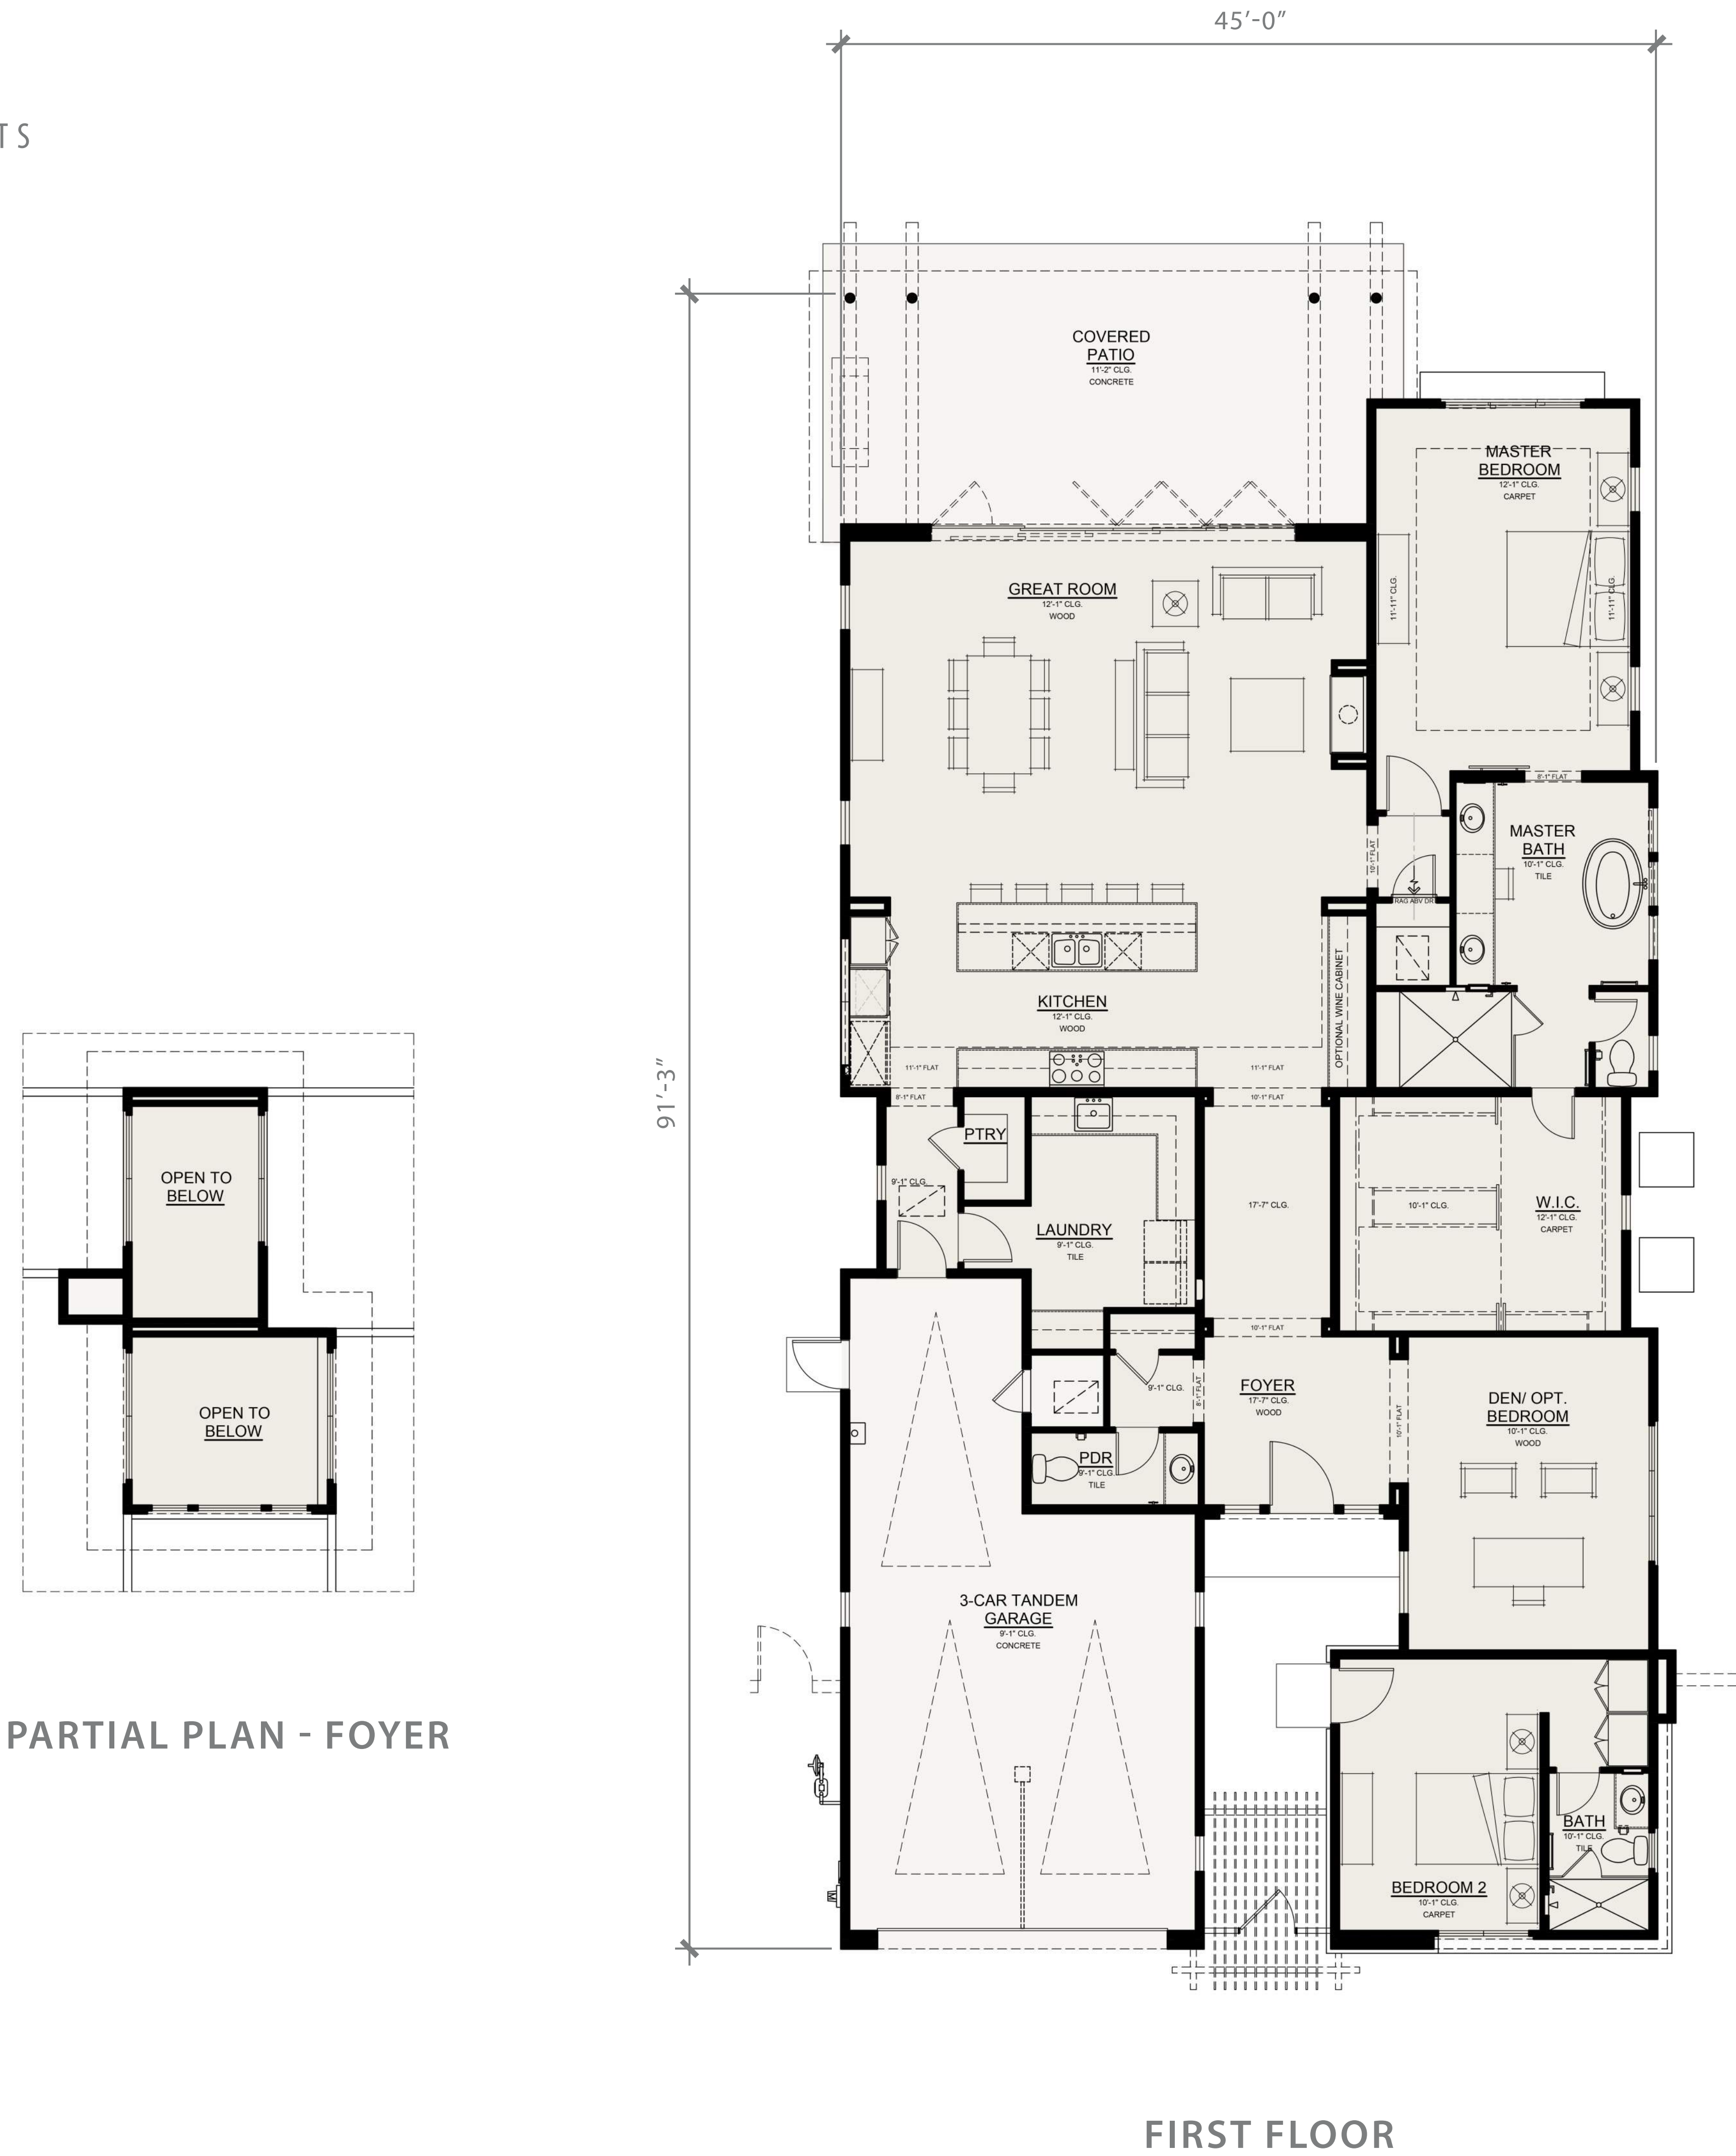


PLAN 2A
2,768 SF
DESERT MOUNTAIN VILLAS
SCOTTSDALE, ARIZONA

GREEY PICKETT
LANDSCAPE

CAMELOT HOMES
Aspire Higher™

17036.01 10/08/18

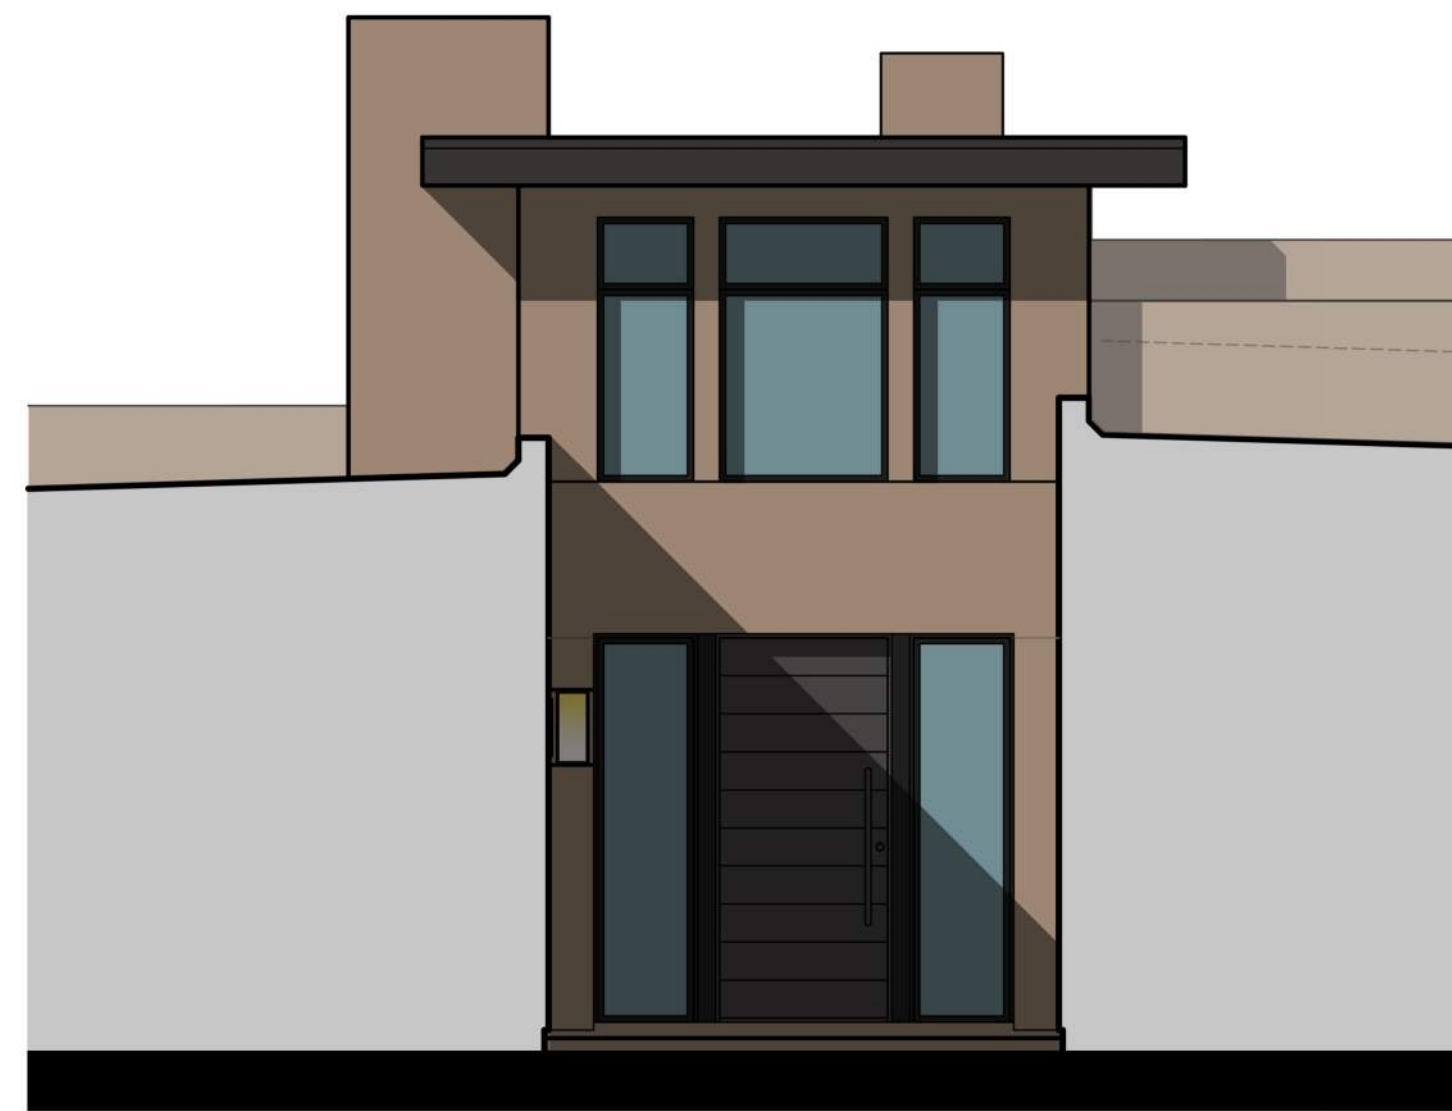

PARTIAL FRONT ELEVATION



FRONT ELEVATION

- ALUMINUM CLAD CANOPY
- STUCCO
- HORIZONTAL SIDING
- STEEL BEAM/TRELLIS
- STONE VENEER



RIGHT ELEVATION



SCALE: 1/4"=1'-0"

PLAN 2A ELEVATIONS

DESERT MOUNTAIN VILLAS
SCOTTSDALE, ARIZONA


GREEY PICKETT
LANDSCAPE



17036.01 10/08/18




PARTIAL LEFT ELEVATION

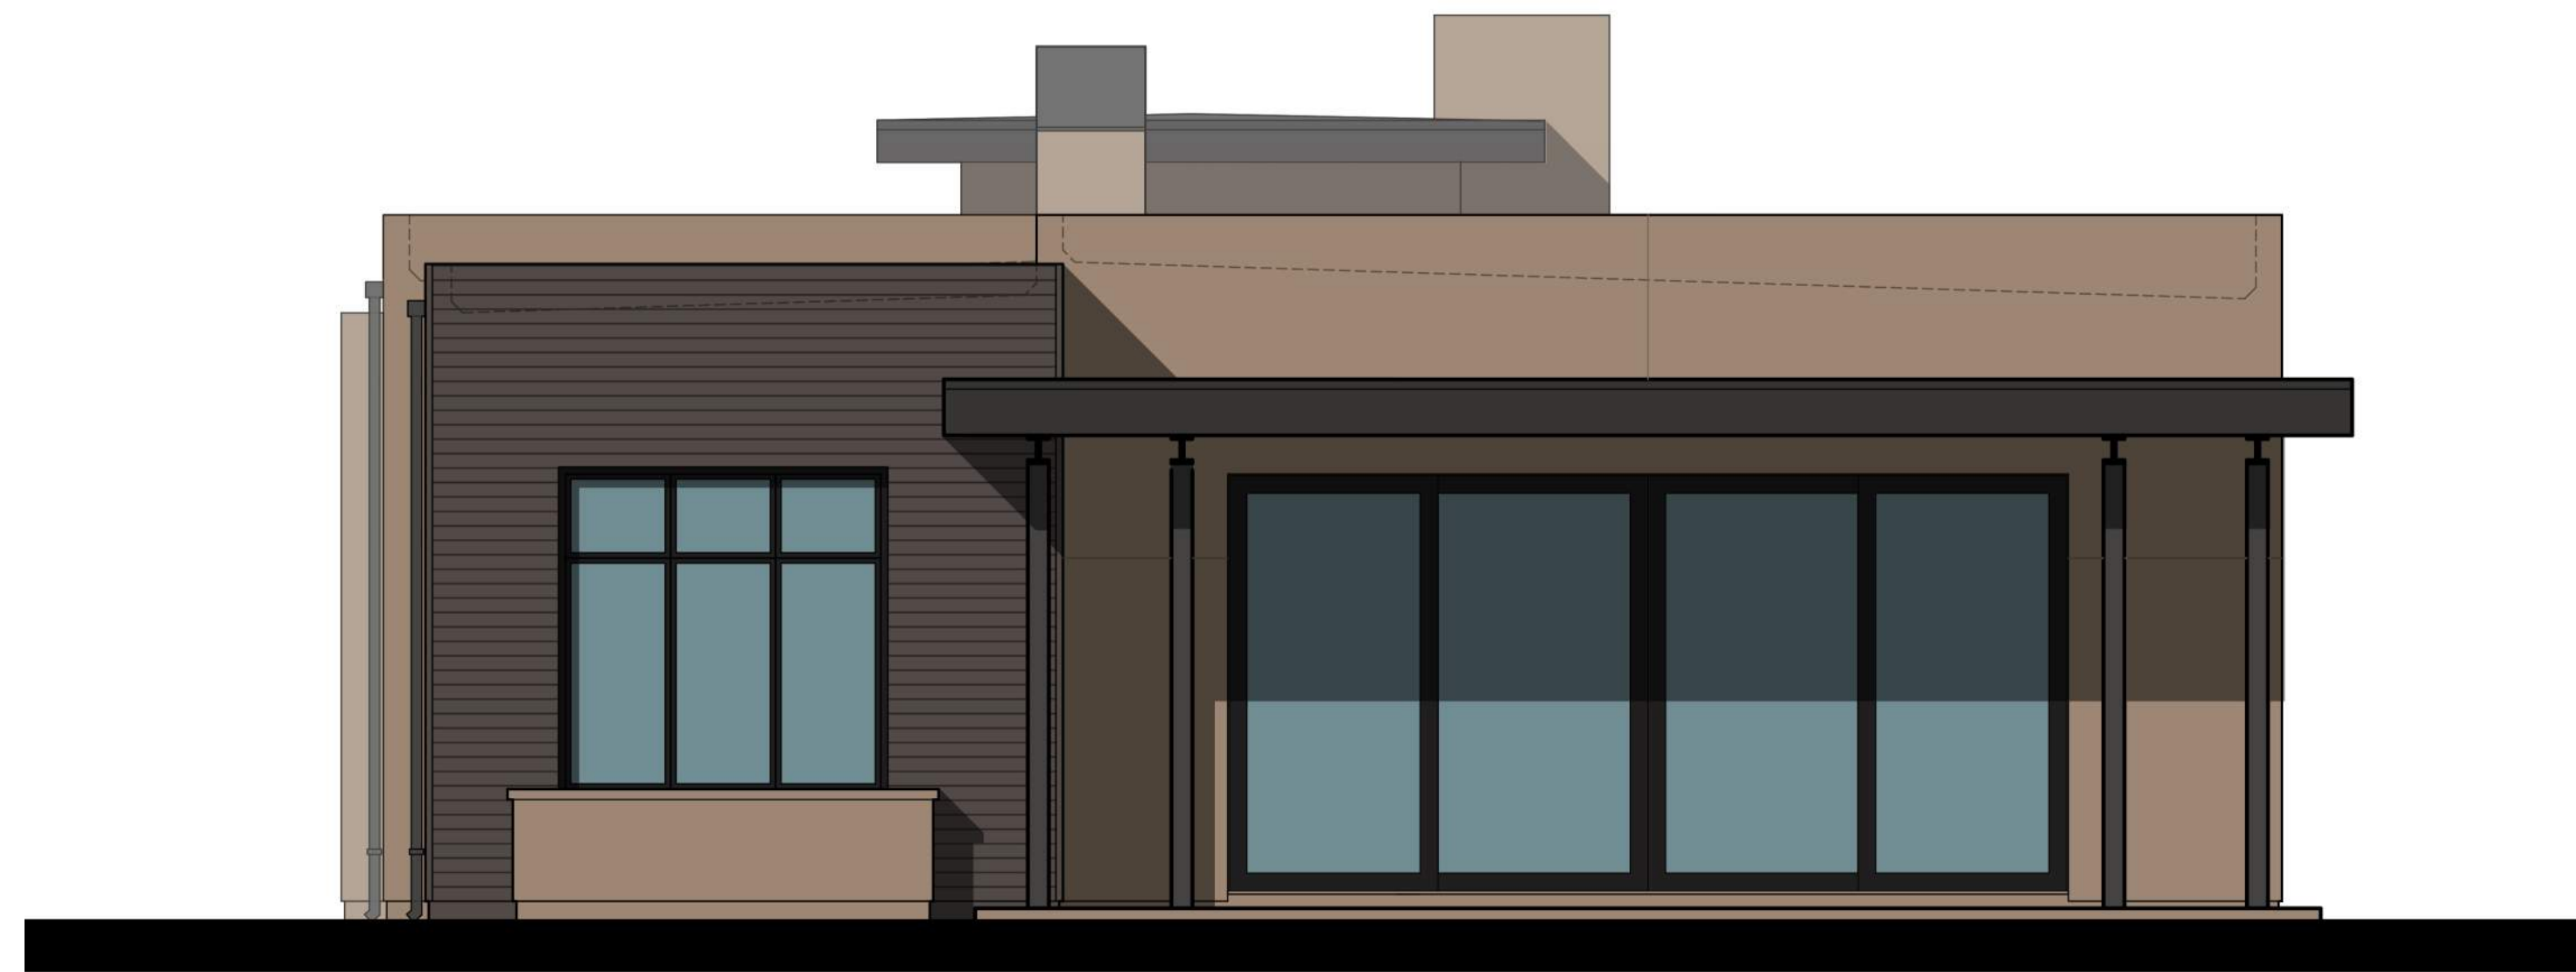

REAR ELEVATION



LEFT

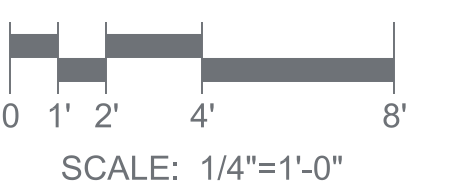


PLAN 2A ELEVATIONS


DESERT MOUNTAIN VILLAS
SCOTTSDALE, ARIZONA

GREEY PICKETT
LANDSCAPE




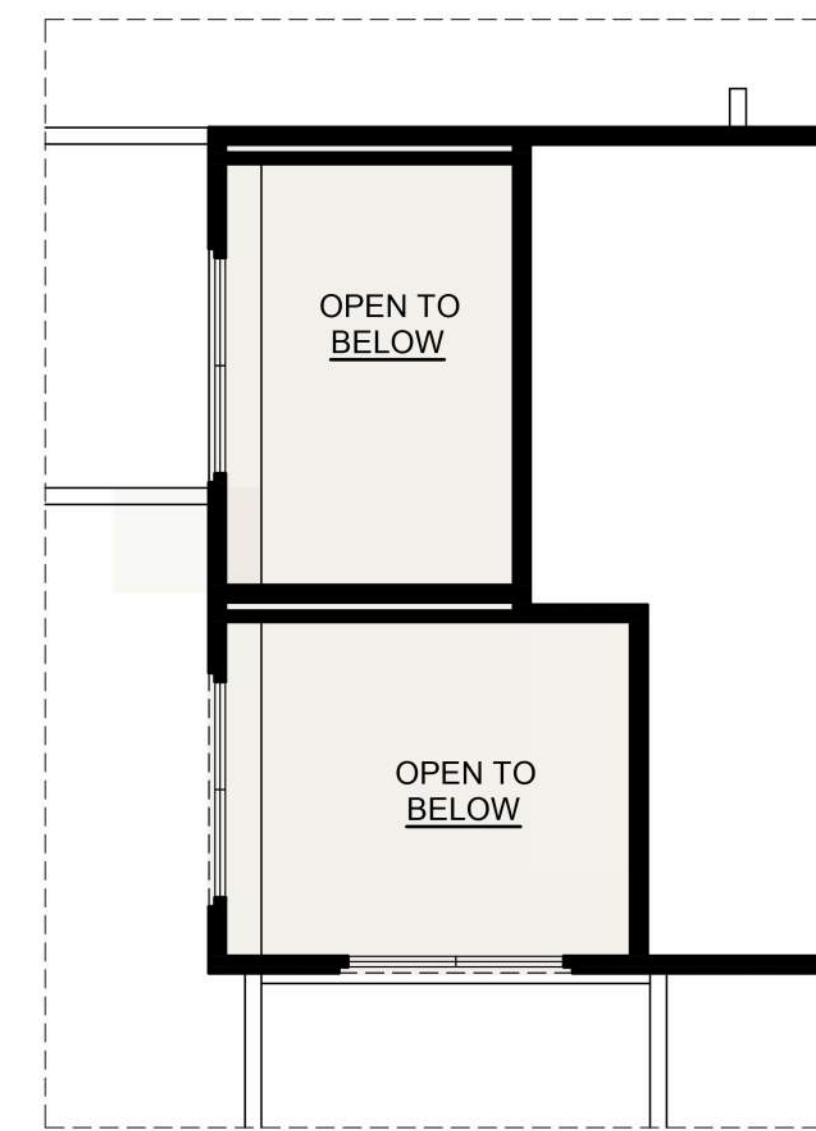

PARTIAL PLAN - FOYER

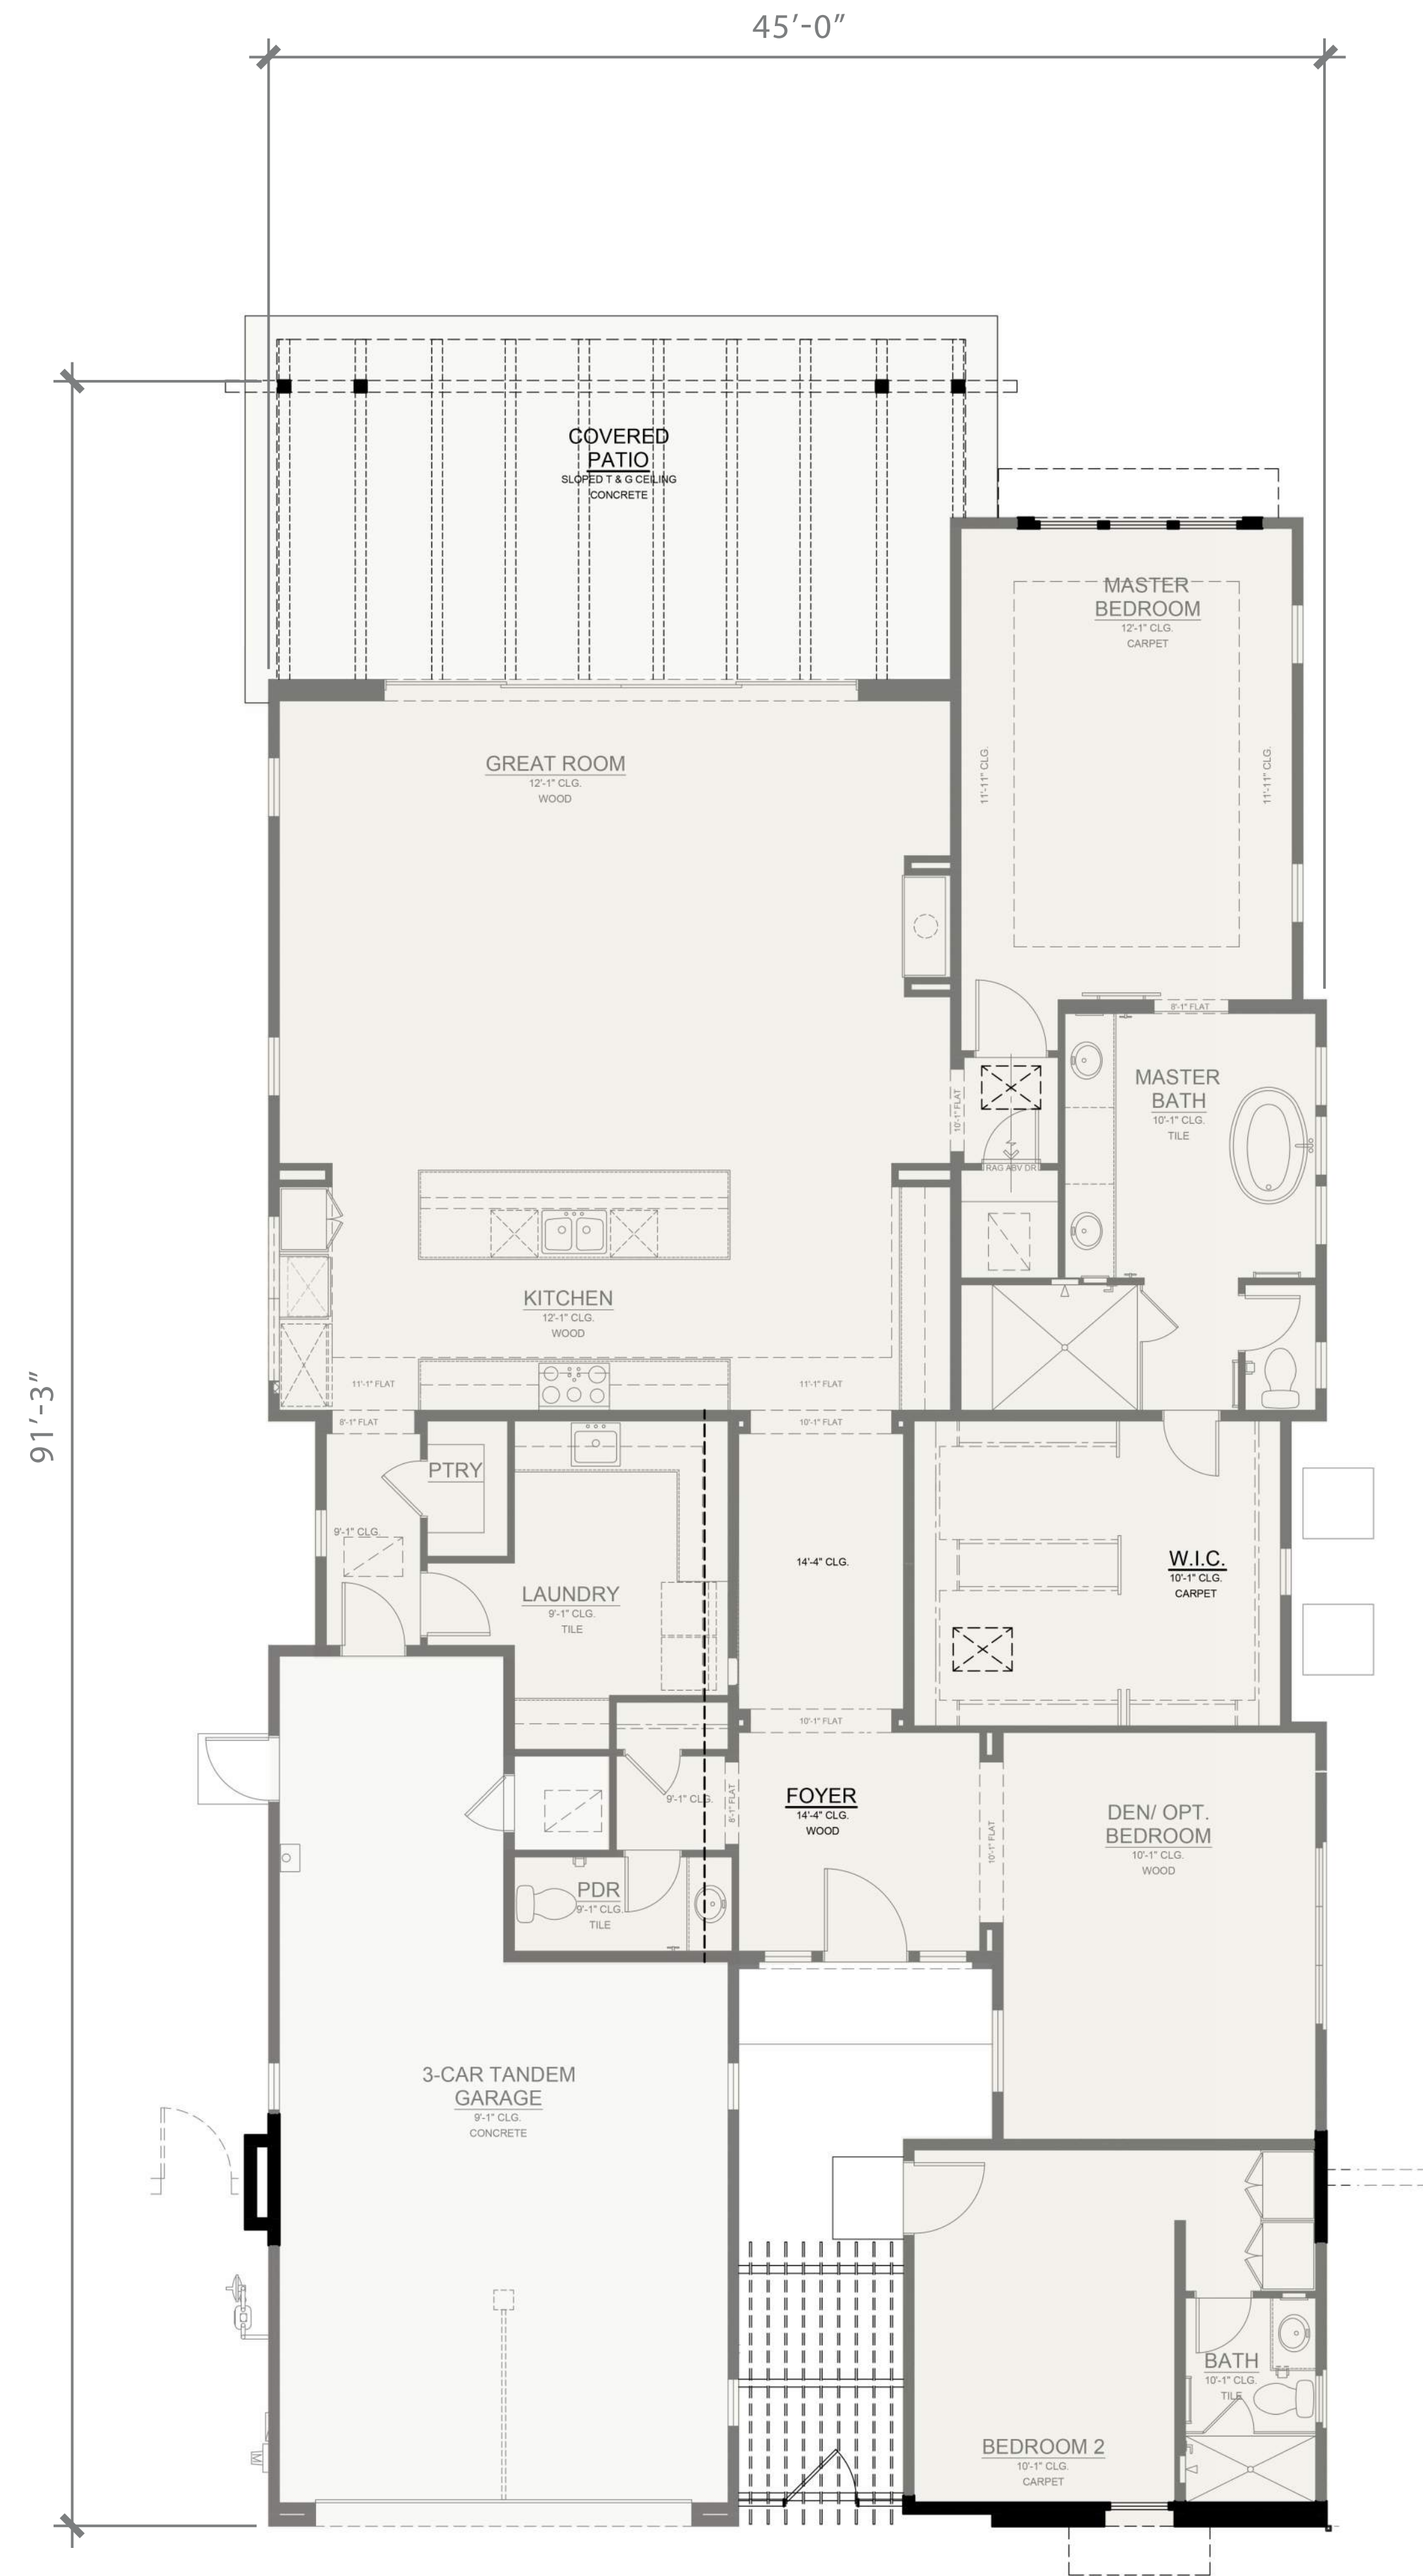

FIRST FLOOR

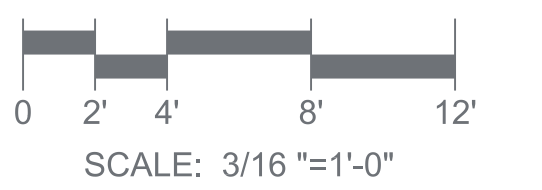


PLAN 2B
2,768 SF

DESERT MOUNTAIN VILLAS
SCOTTSDALE, ARIZONA

GREEY PICKETT
LANDSCAPE



17036.01 10/08/18

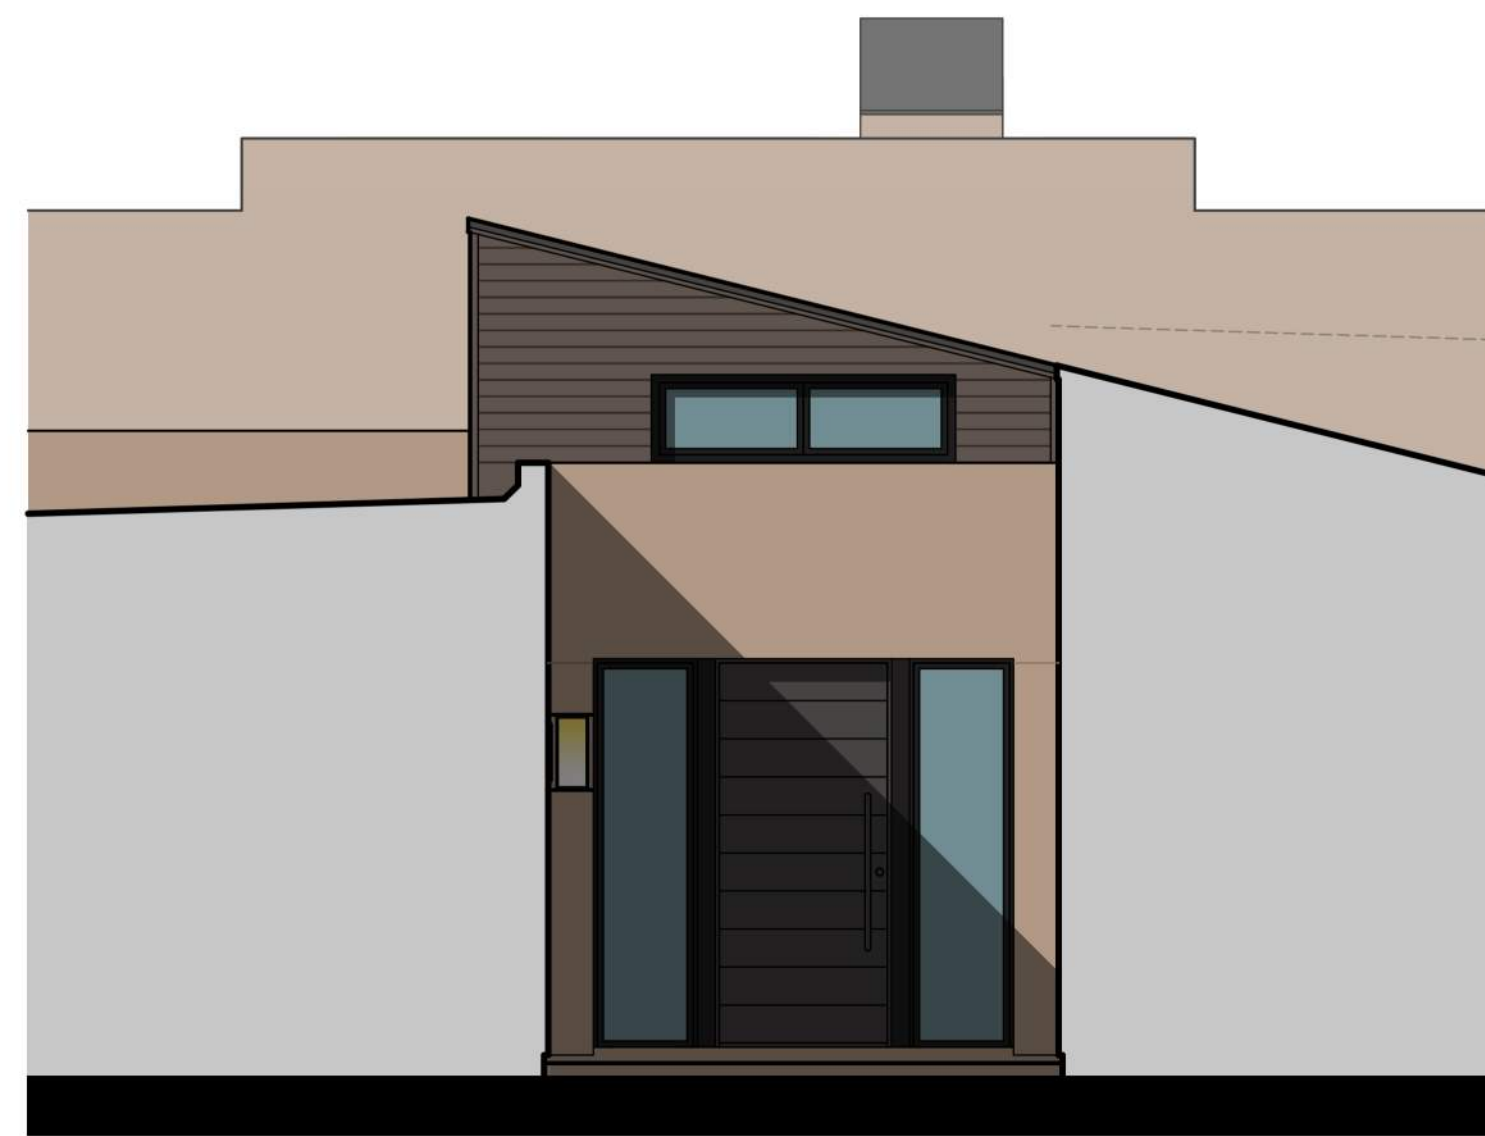

PARTIAL FRONT ELEVATION



FRONT ELEVATION

- HORIZONTAL SIDING
- TIGHT WOOD BARGE/RAKE AT SLOPED ROOF
- STEEL AWNING
- STEEL BEAM/TRELLIS
- STUCCO



RIGHT ELEVATION



SCALE: 1/4"=1'-0"

PLAN 2B ELEVATIONS

DESERT MOUNTAIN VILLAS
SCOTTSDALE, ARIZONA

GREEY PICKETT
LANDSCAPE



17036.01 10/08/18



REAR ELEVATION



LEFT




PLAN 2B ELEVATIONS

DESERT MOUNTAIN VILLAS
SCOTTSDALE, ARIZONA

GREEY PICKETT
LANDSCAPE




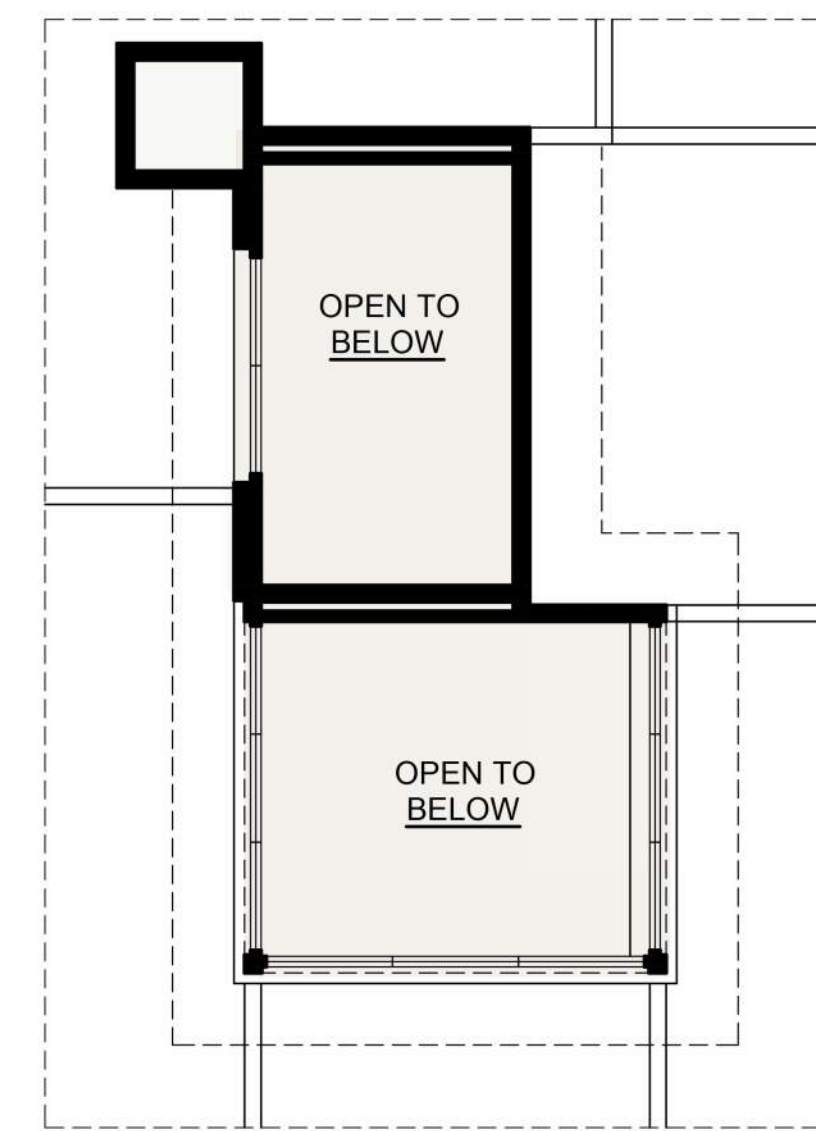

PARTIAL PLAN - FOYER



FIRST FLOOR

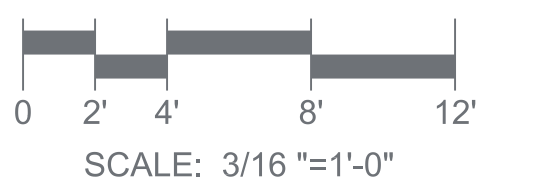

PLAN 2C
2,778 SF

DESERT MOUNTAIN VILLAS
SCOTTSDALE, ARIZONA

GREEY PICKETT
LANDSCAPE


CAMELOT HOMES
Aspire Higher™

17036.01 10/08/18



PARTIAL FRONT ELEVATION




FRONT ELEVATION

- ALUMINUM CLAD CANOPY
- STONE VENEER
- STEEL BEAM/TRELLIS
- STUCCO



RIGHT ELEVATION

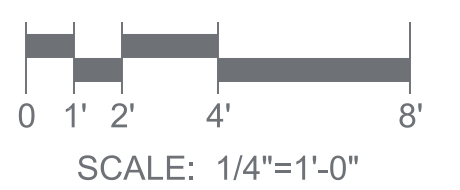

SCALE: 1/4"=1'-0"


PLAN 2C ELEVATIONS

DESERT MOUNTAIN VILLAS
SCOTTSDALE, ARIZONA

GREEY PICKETT
LANDSCAPE



17036.01 10/08/18

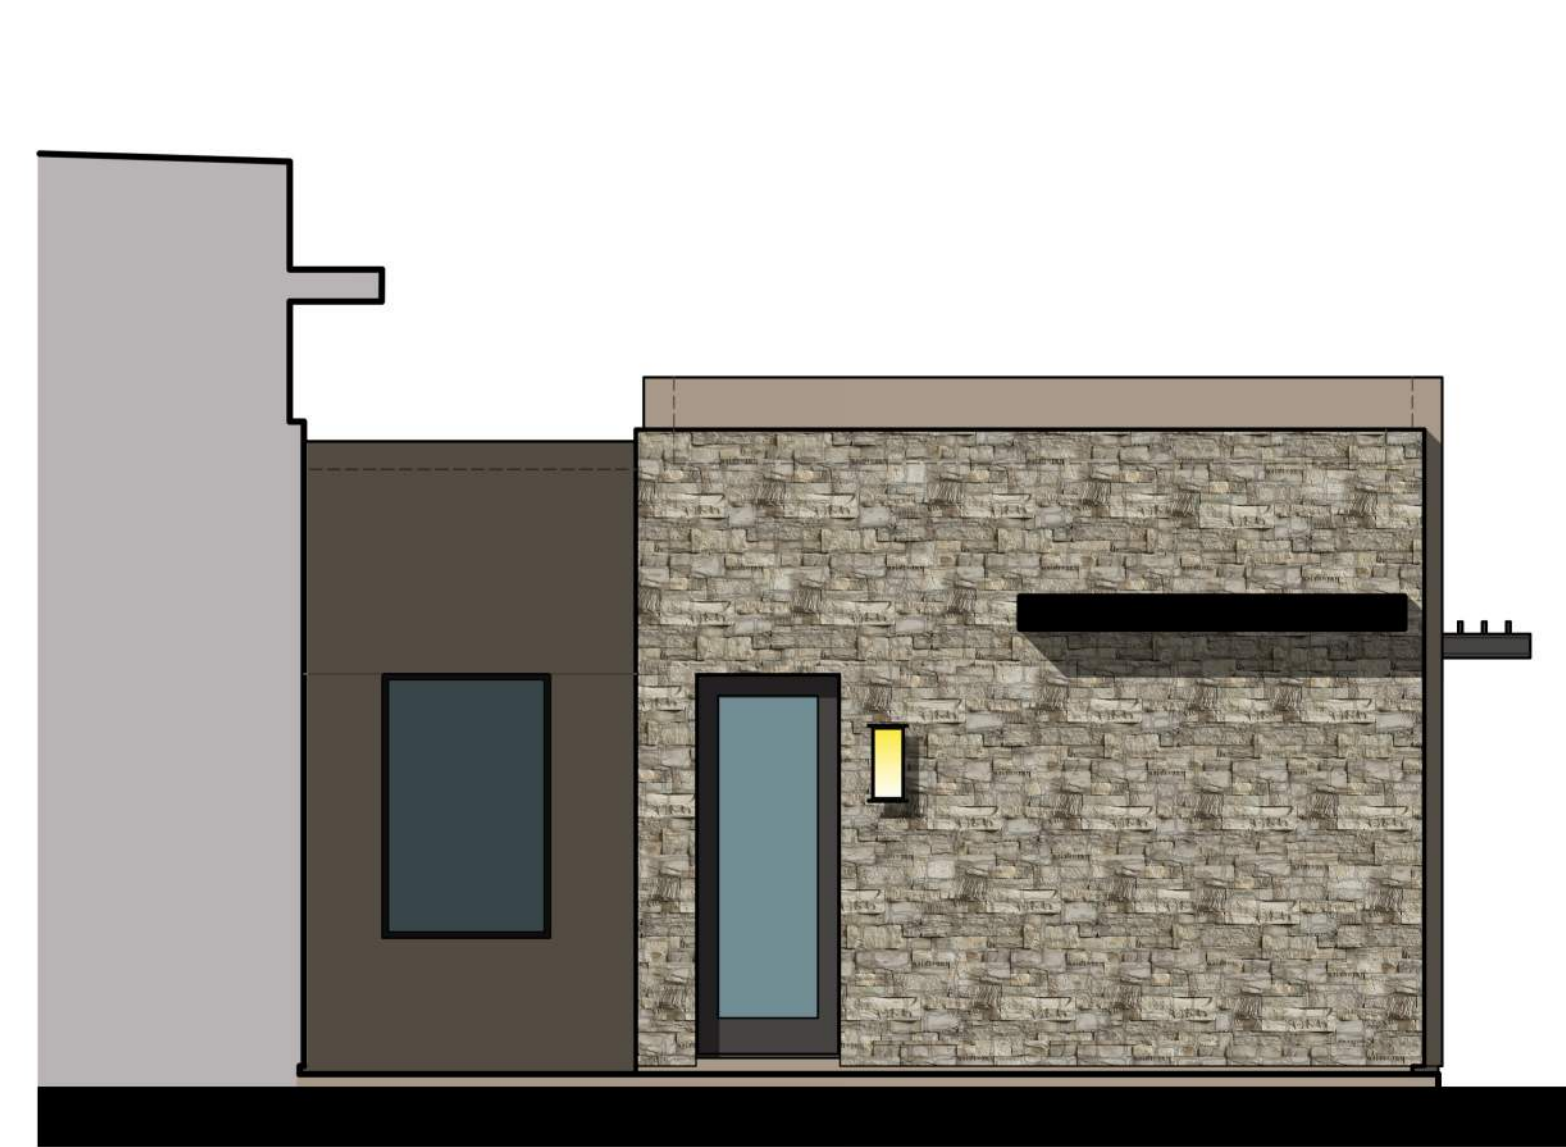


PARTIAL LEFT ELEVATION



REAR ELEVATION



LEFT

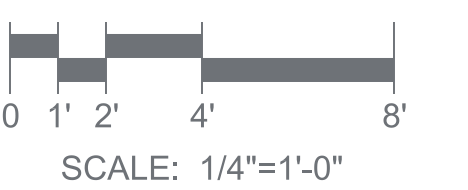


PLAN 2C ELEVATIONS


DESERT MOUNTAIN VILLAS
SCOTTSDALE, ARIZONA

GREEY PICKETT
LANDSCAPE



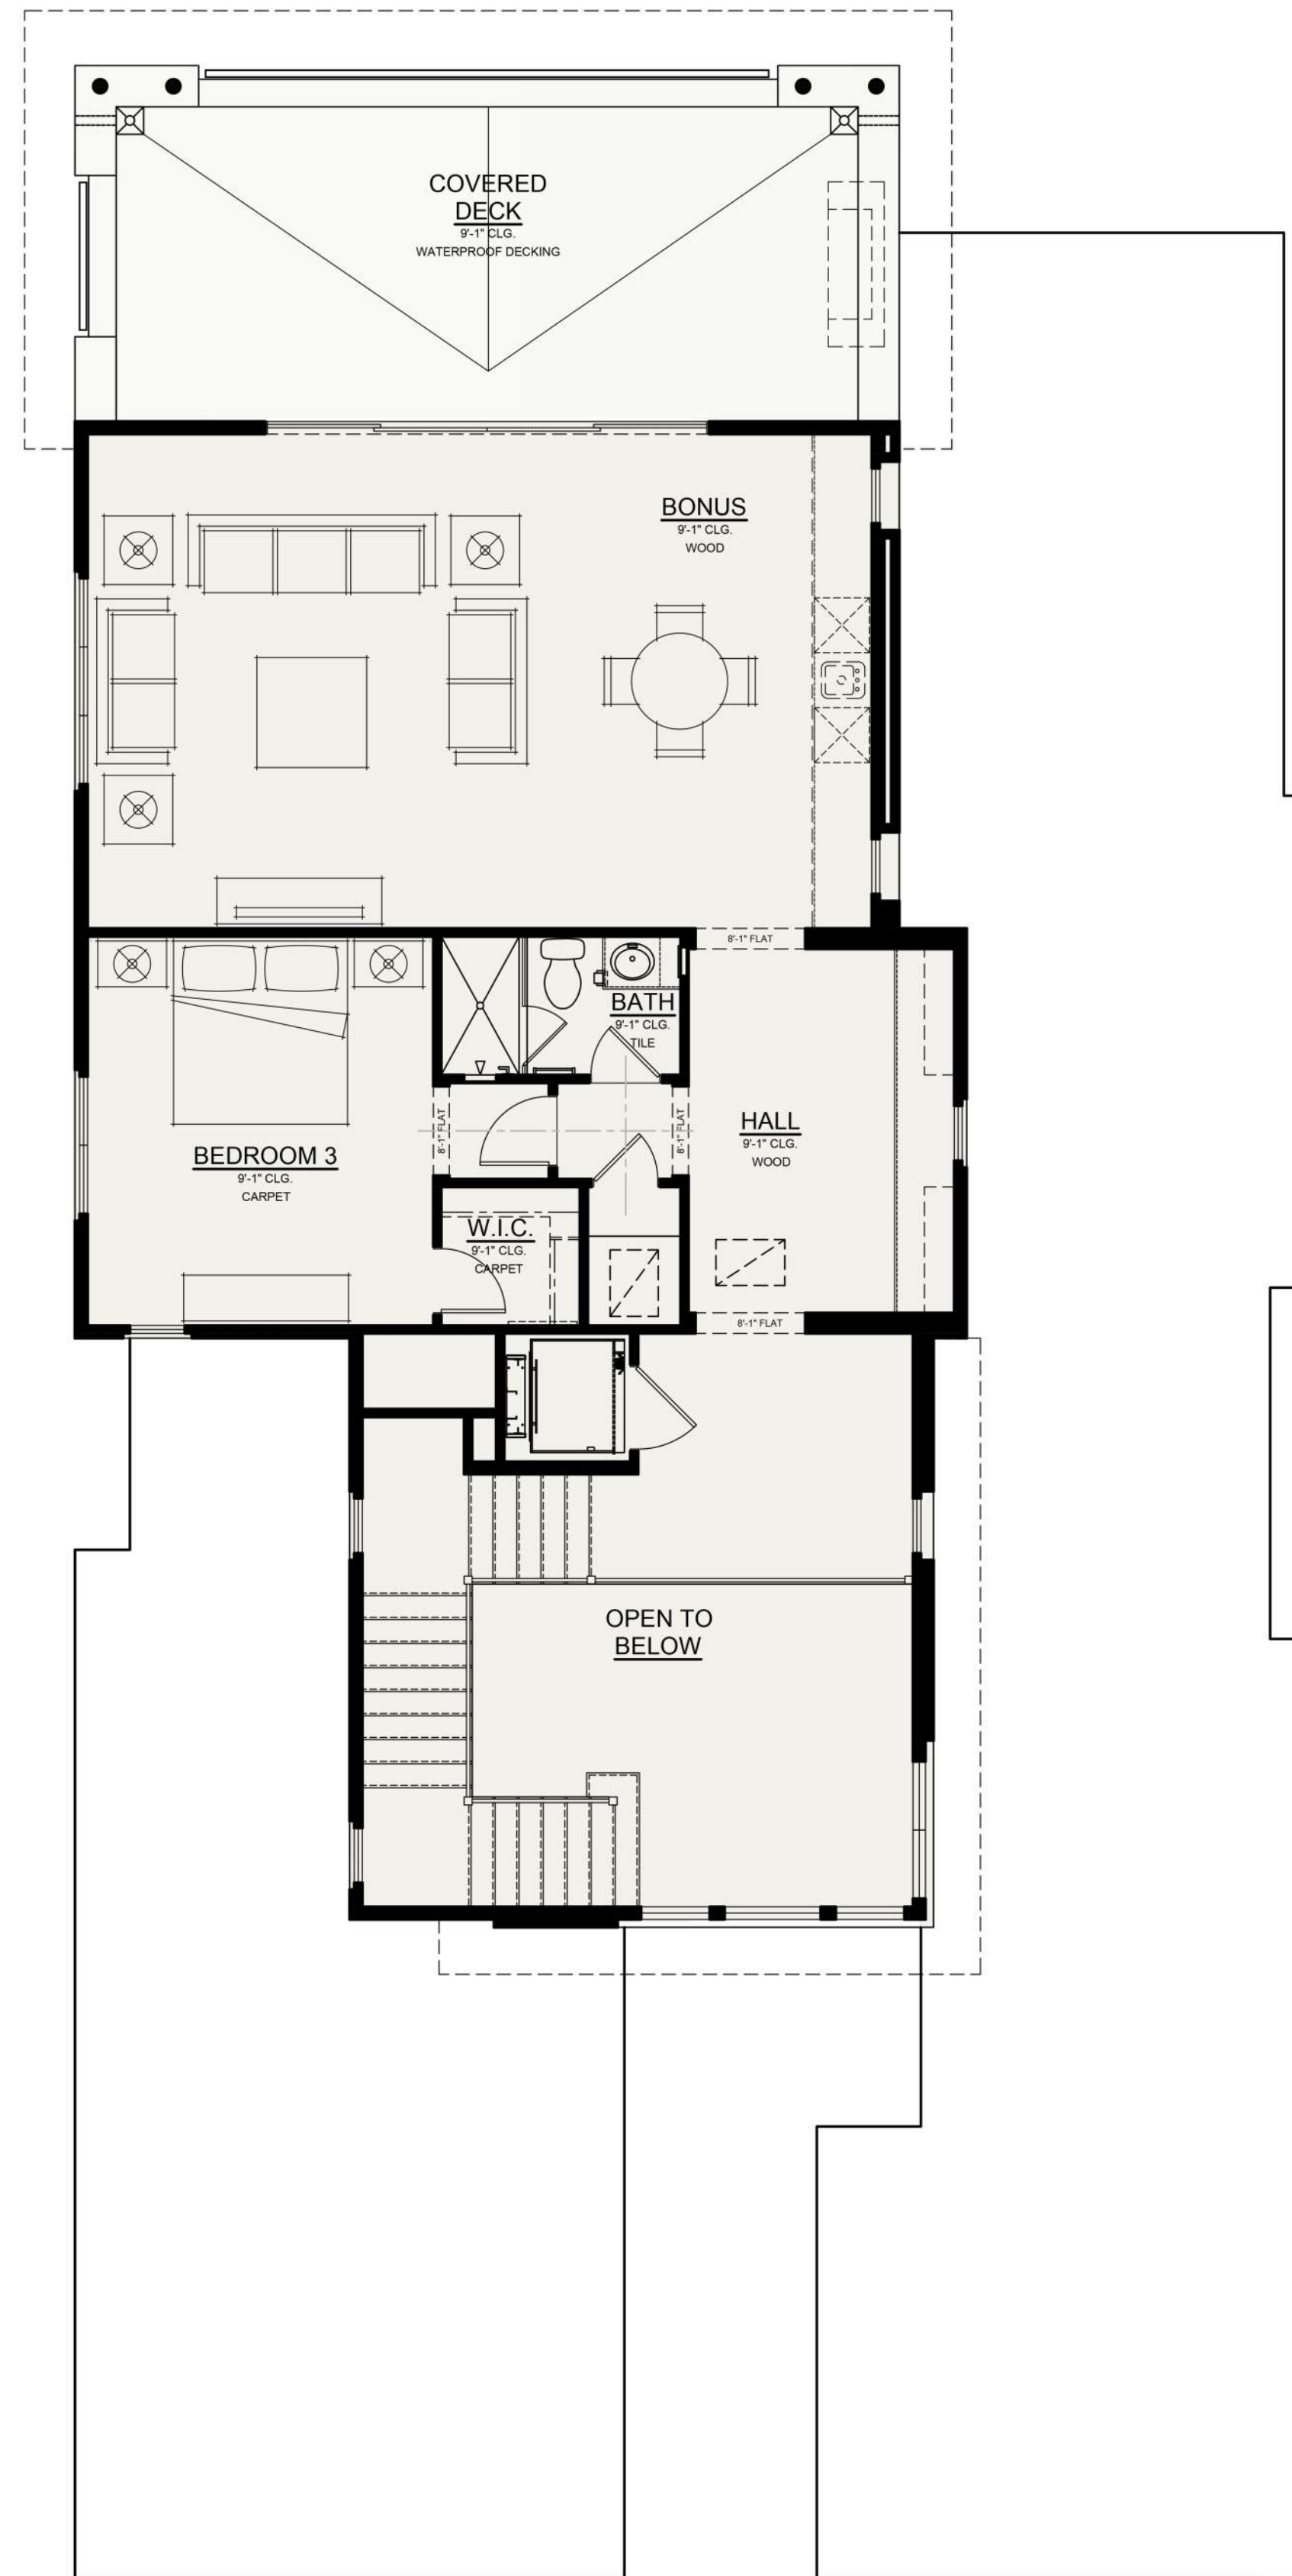

SECOND FLOOR

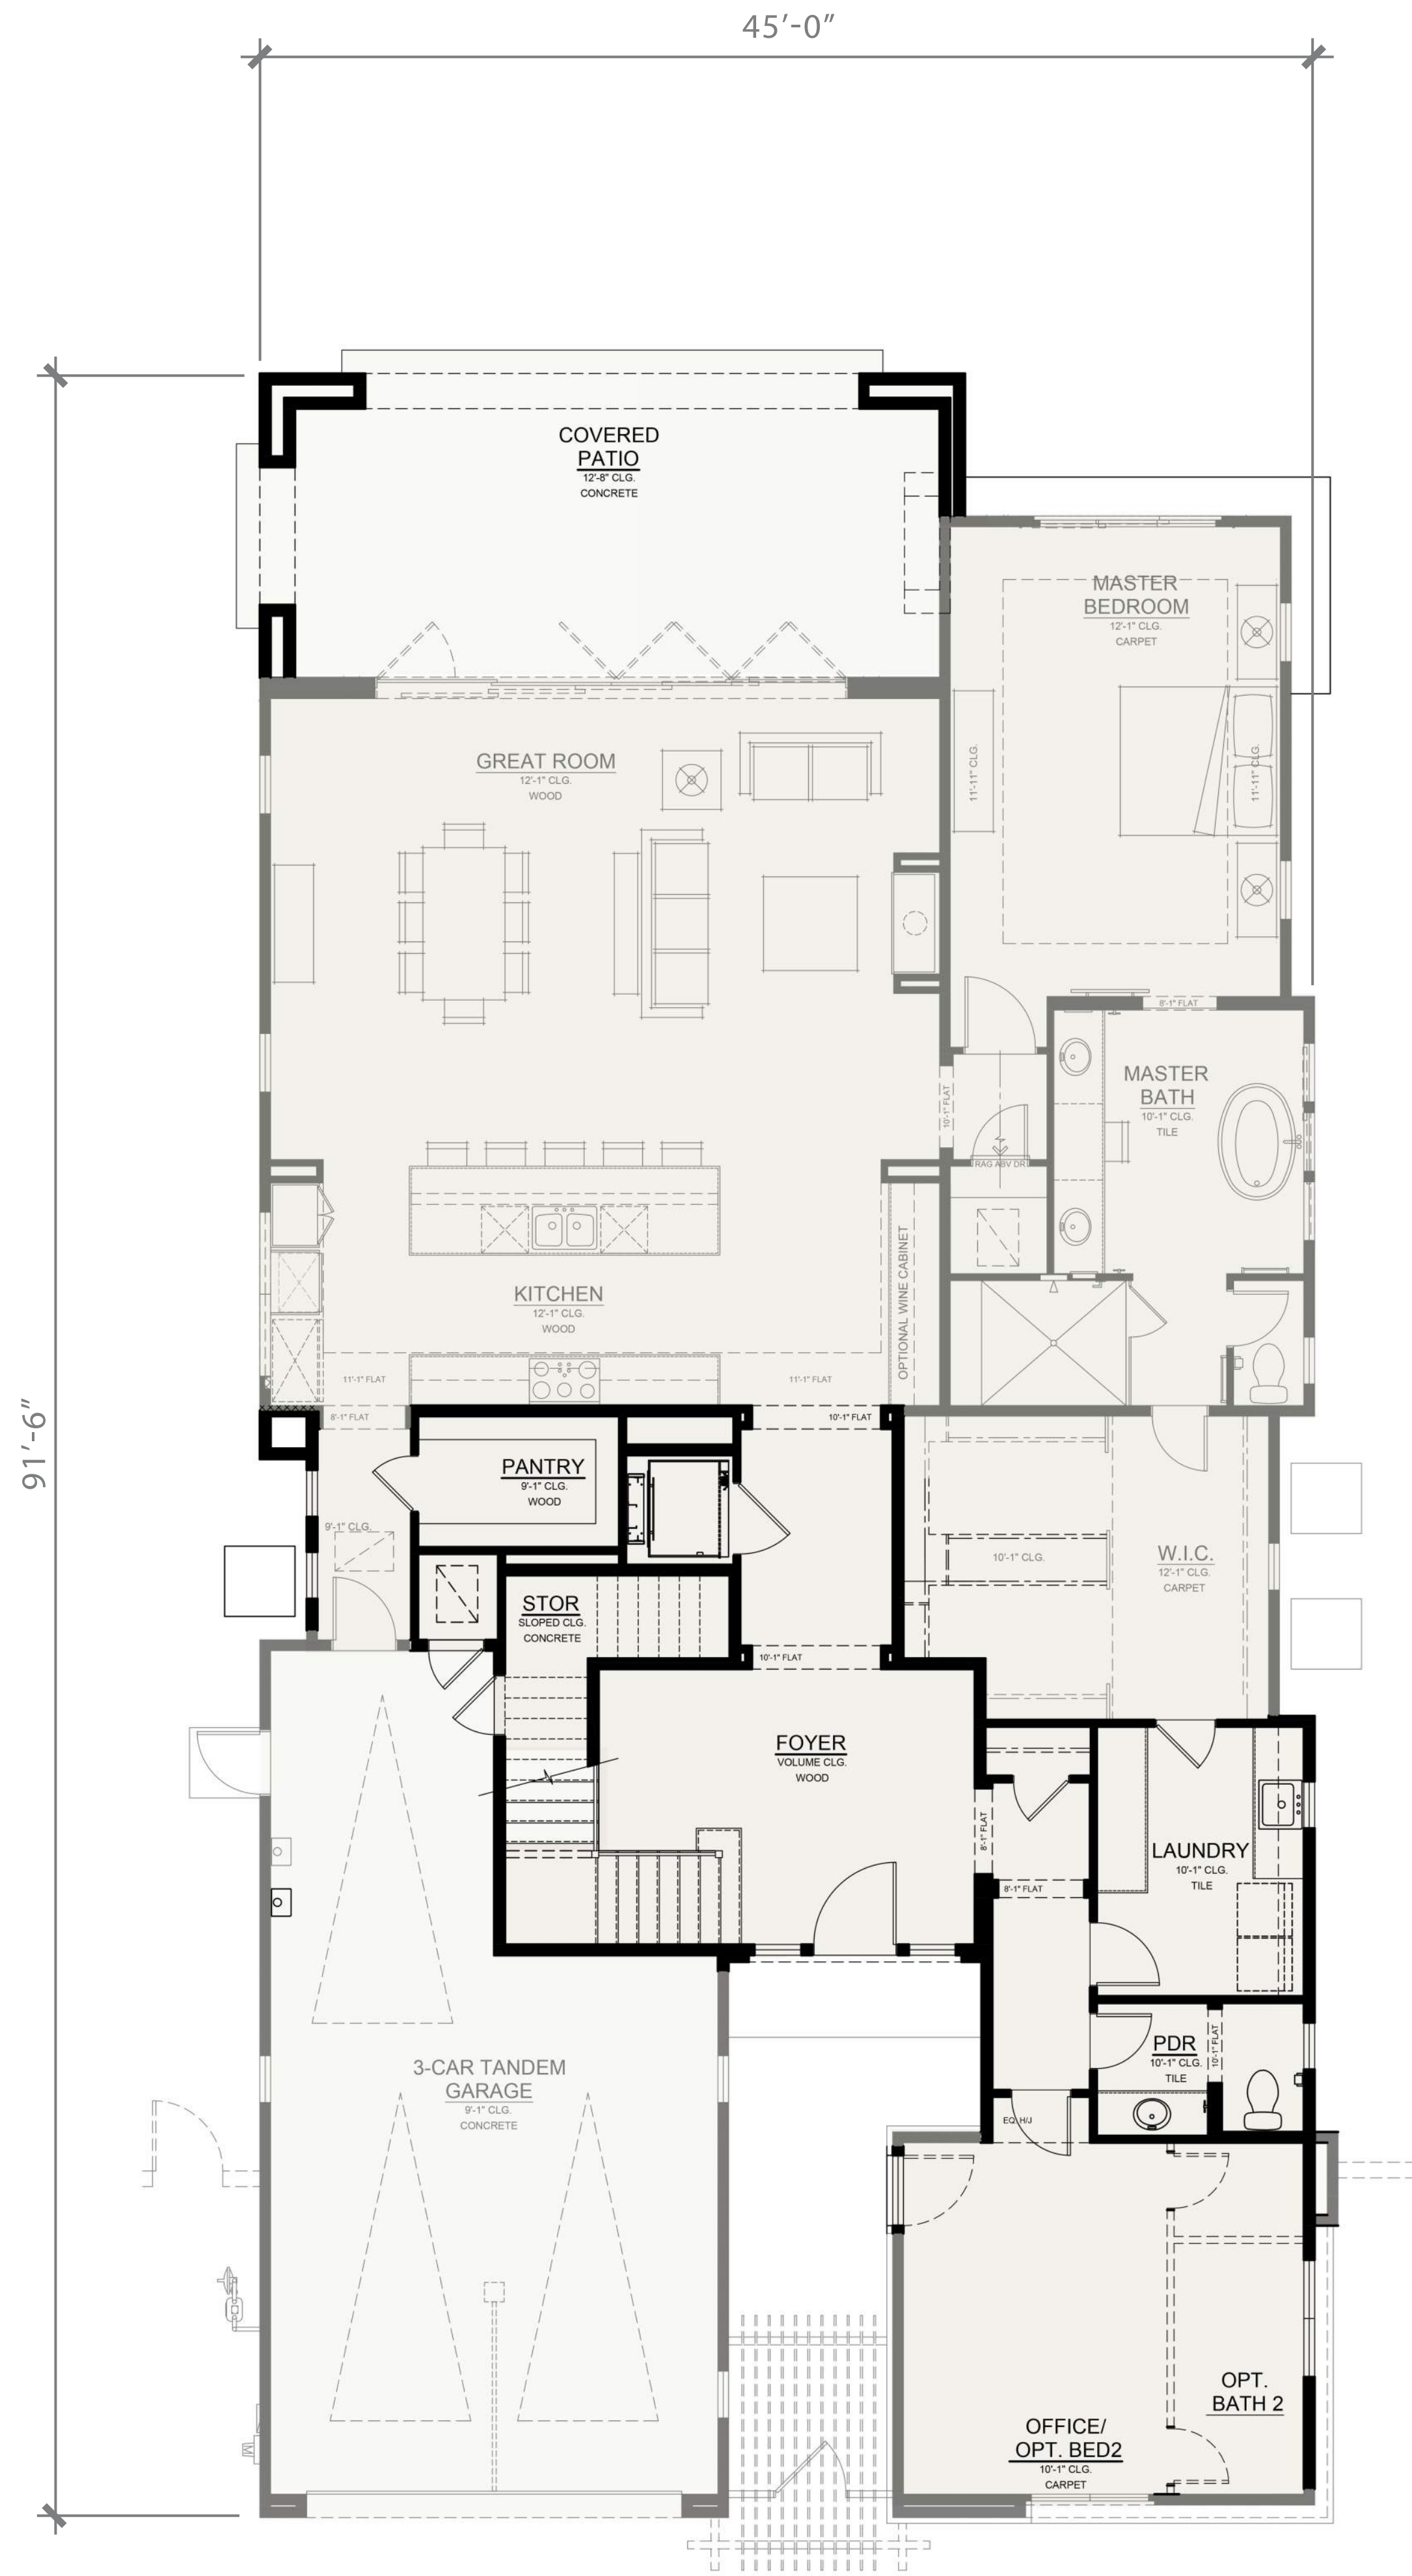



FIRST FLOOR

PLAN 2XA
3,918 SF

DESERT MOUNTAIN VILLAS
SCOTTSDALE, ARIZONA

GREEY PICKETT
LANDSCAPE

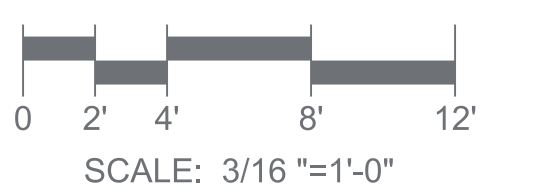

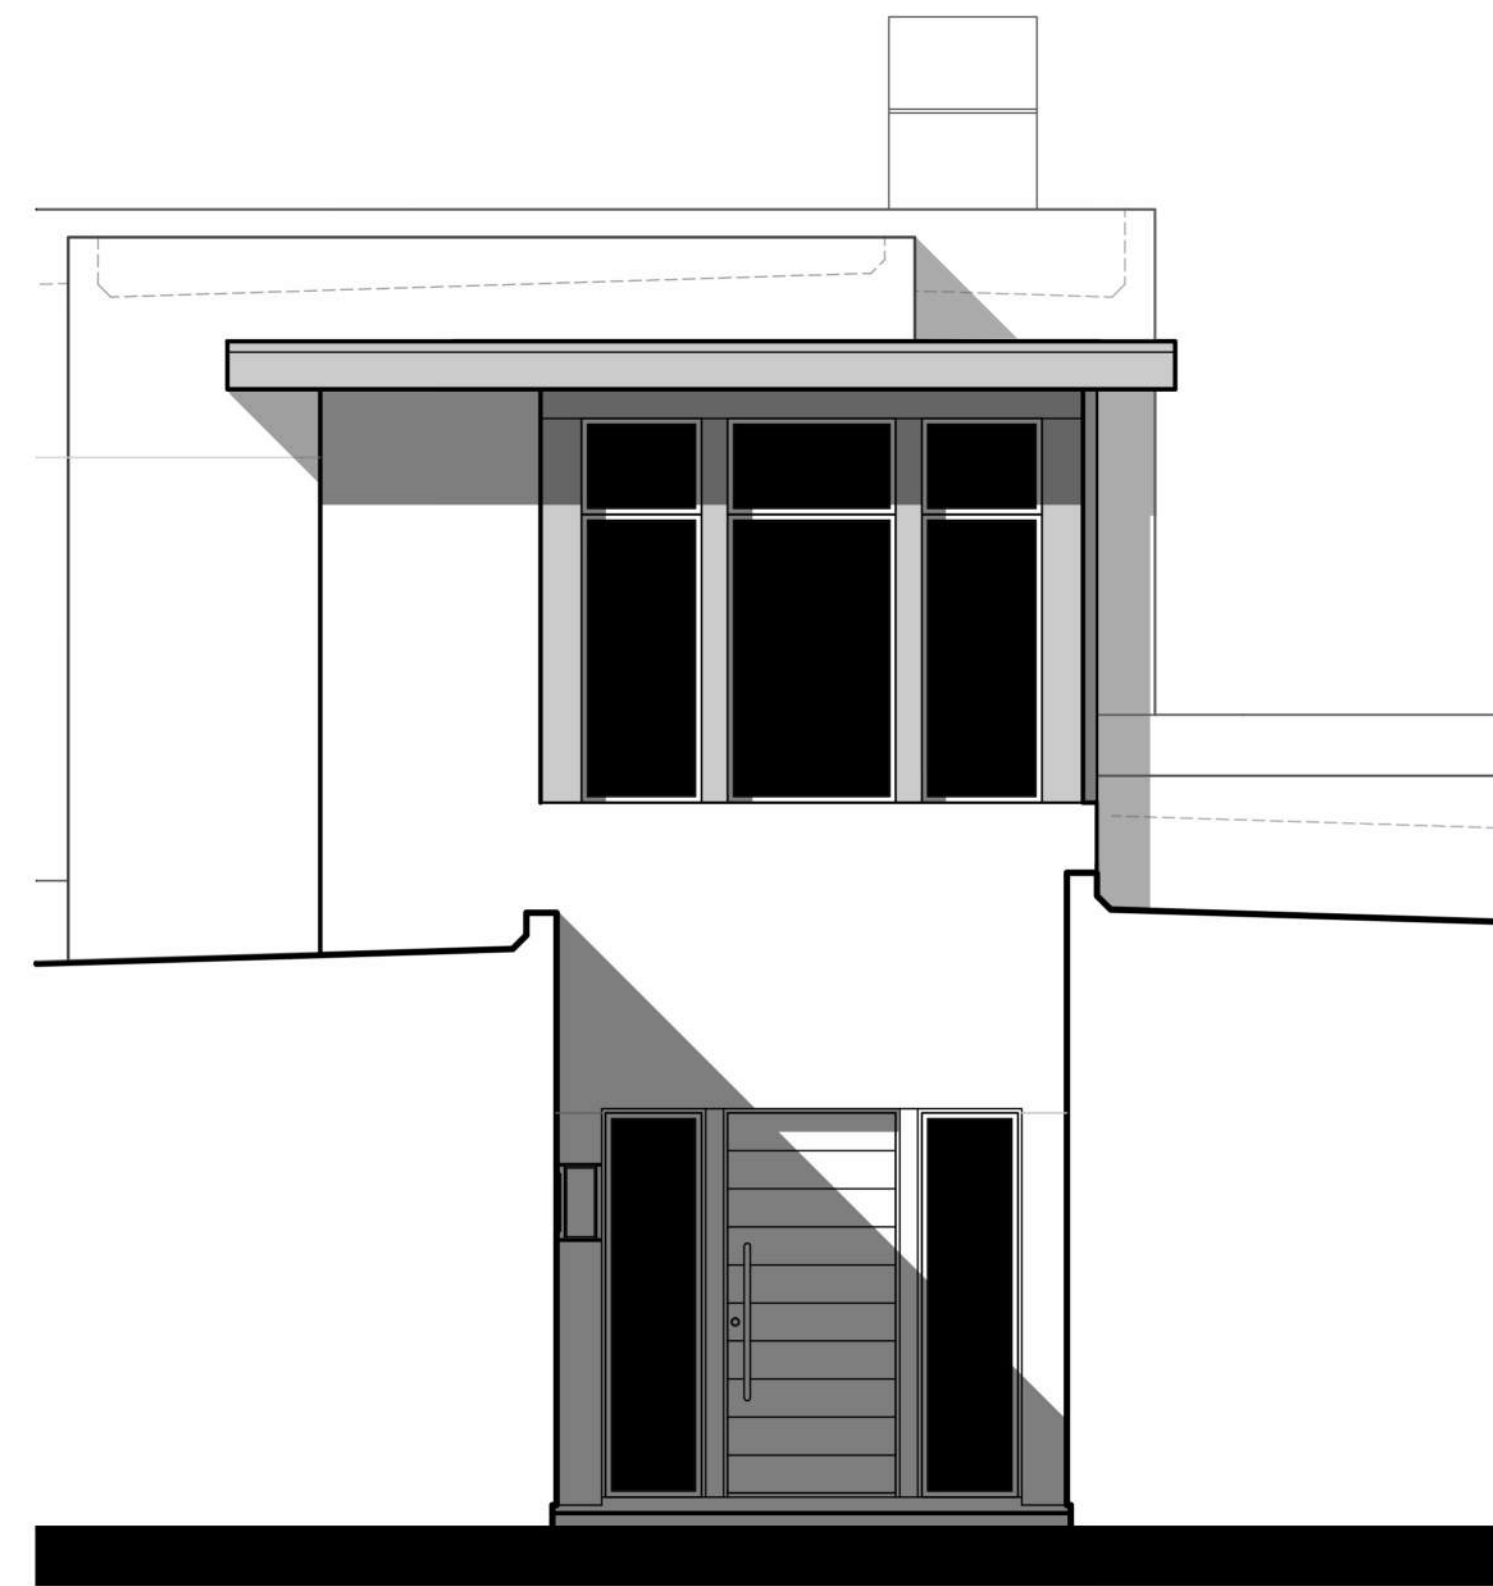

PARTIAL FRONT ELEVATION




FRONT ELEVATION

- ALUMINUM CLAD CANOPY
- STUCCO
- HORIZONTAL SIDING
- STEEL BEAM/TRELLIS
- STONE VENEER



RIGHT ELEVATION

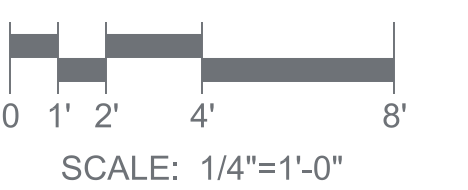

PLAN 2XA ELEVATIONS

DESERT MOUNTAIN VILLAS
SCOTTSDALE, ARIZONA

GREEY PICKETT
LANDSCAPE




17036.01 10/08/18



REAR ELEVATION



LEFT ELEVATION

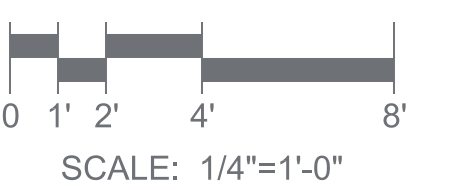


PLAN 2XA ELEVATIONS

DESERT MOUNTAIN VILLAS
SCOTTSDALE, ARIZONA

GREEY PICKETT
LANDSCAPE


CAMELOT HOMES
Aspire Higher™


17036.01 10/08/18

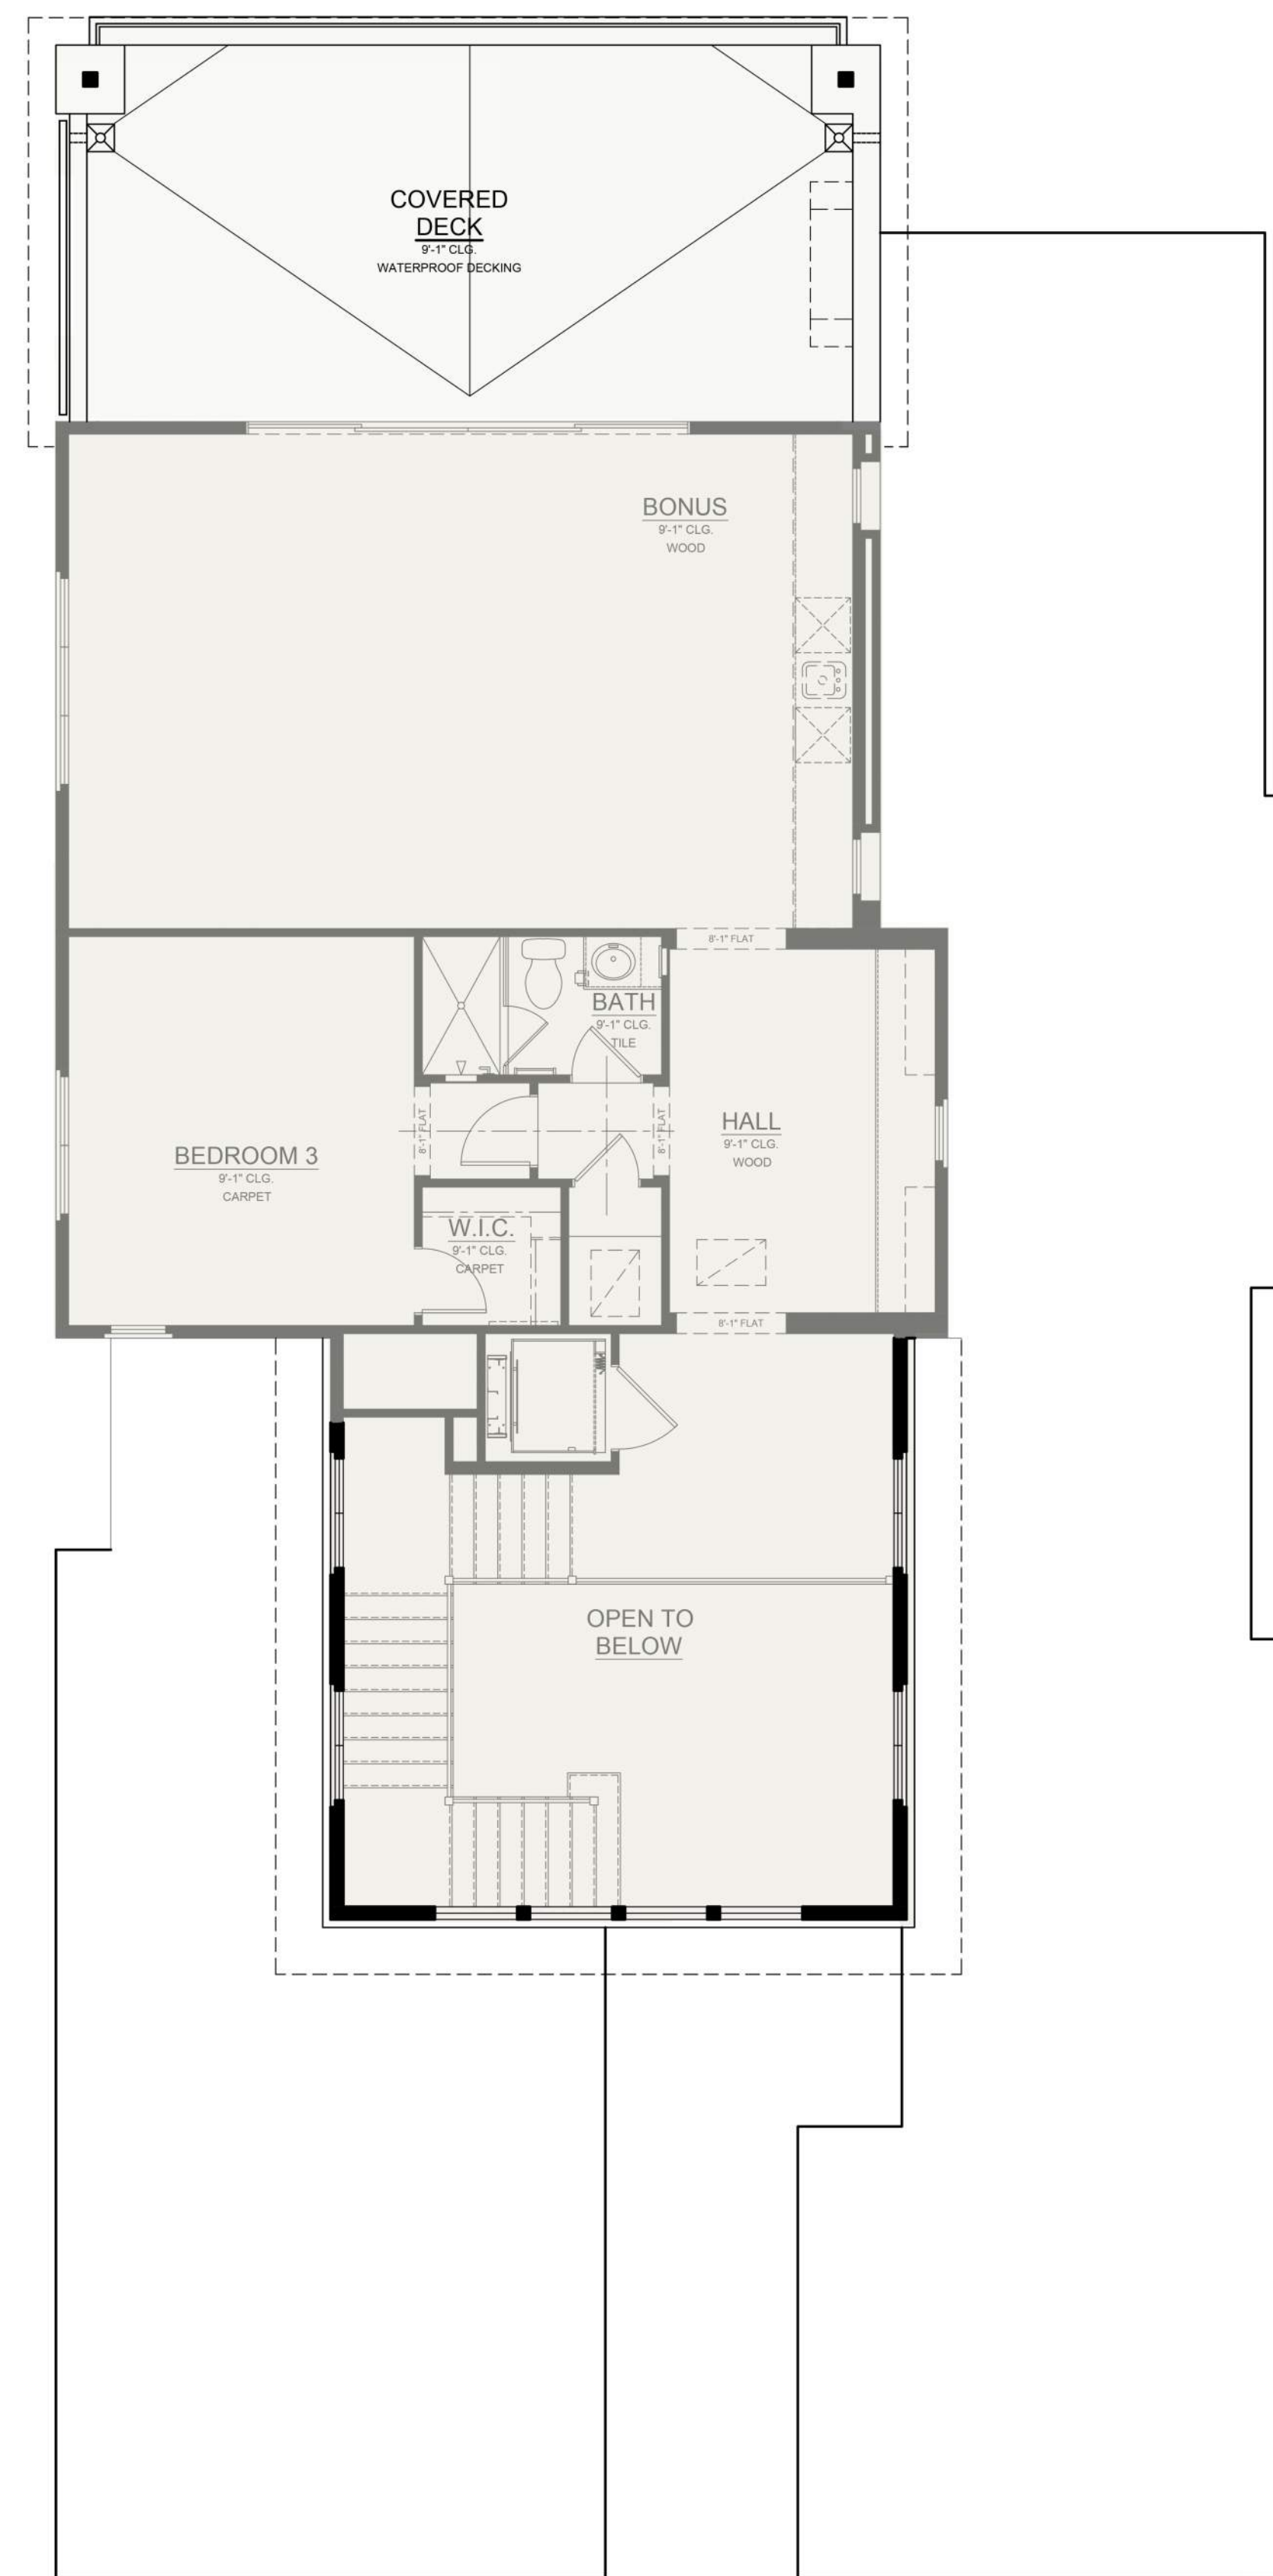

SECOND FLOOR



FIRST FLOOR

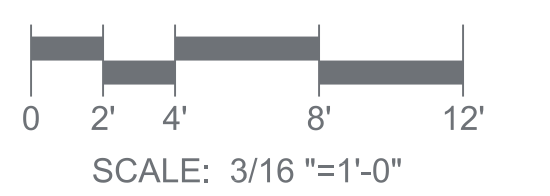


PLAN 2XB
3,918 SF

DESERT MOUNTAIN VILLAS
SCOTTSDALE, ARIZONA

GREEY PICKETT
LANDSCAPE

CAMELOT HOMES
Aspire Higher™

17036.01 10/08/18

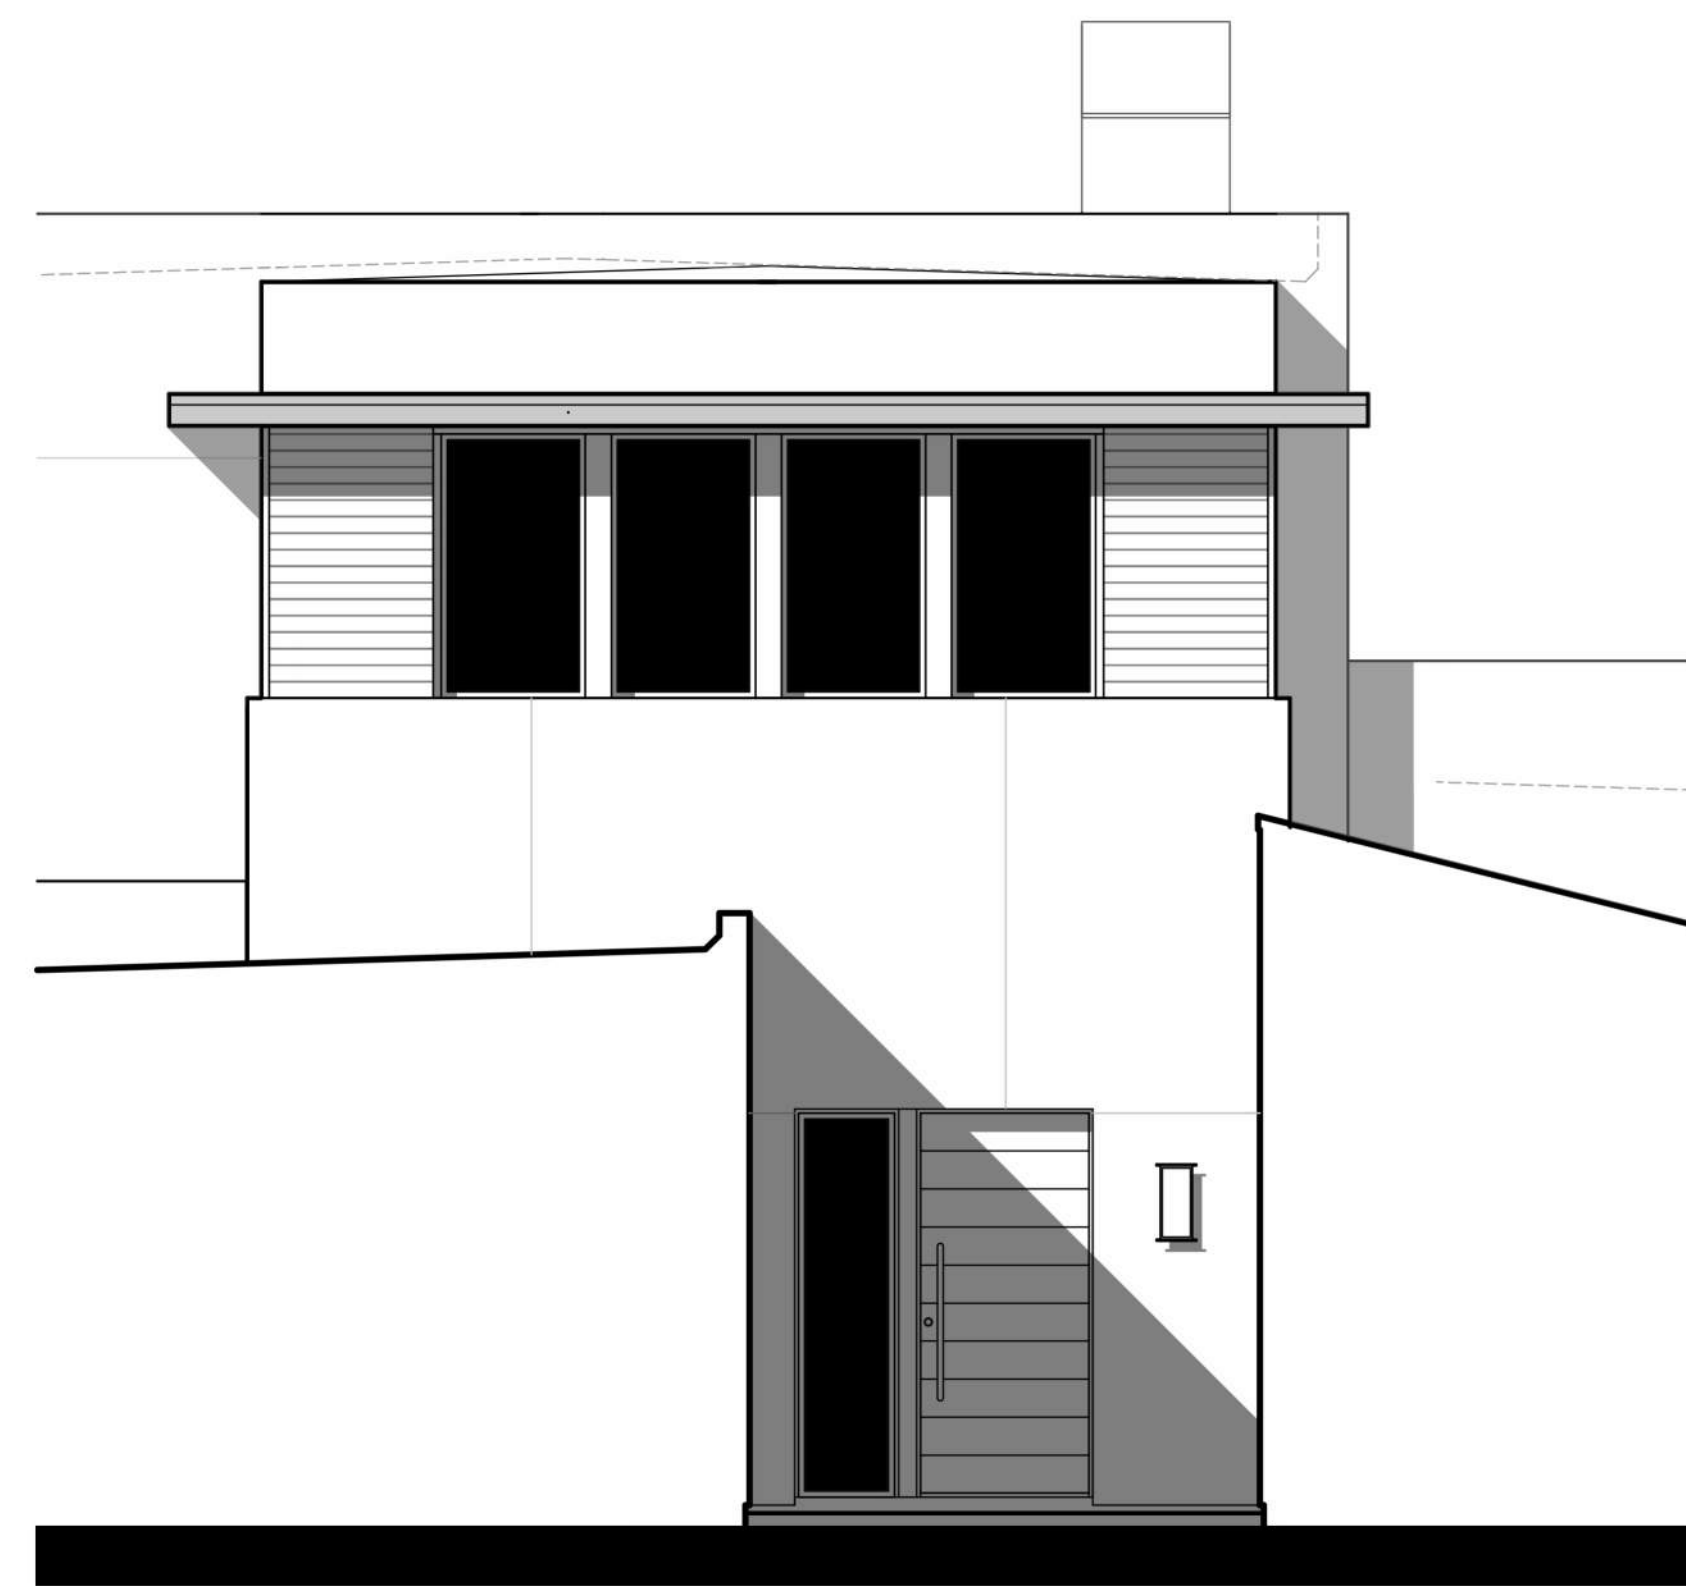

PARTIAL FRONT ELEVATION



FRONT ELEVATION

- ALUMINUM CLAD CANOPY
- TIGHT WOOD BARGE/RAKE AT SLOPED ROOF
- STEEL AWNING
- STEEL BEAM/TRELLIS
- HORIZONTAL SIDING
- STUCCO



RIGHT ELEVATION



SCALE: 1/4"=1'-0"

PLAN 2XB ELEVATIONS

DESERT MOUNTAIN VILLAS
SCOTTSDALE, ARIZONA

GREEY PICKETT
LANDSCAPE



17036.01 10/08/18



REAR ELEVATION



LEFT ELEVATION




PLAN 2XB ELEVATIONS


DESERT MOUNTAIN VILLAS
SCOTTSDALE, ARIZONA

GREEY PICKETT
LANDSCAPE




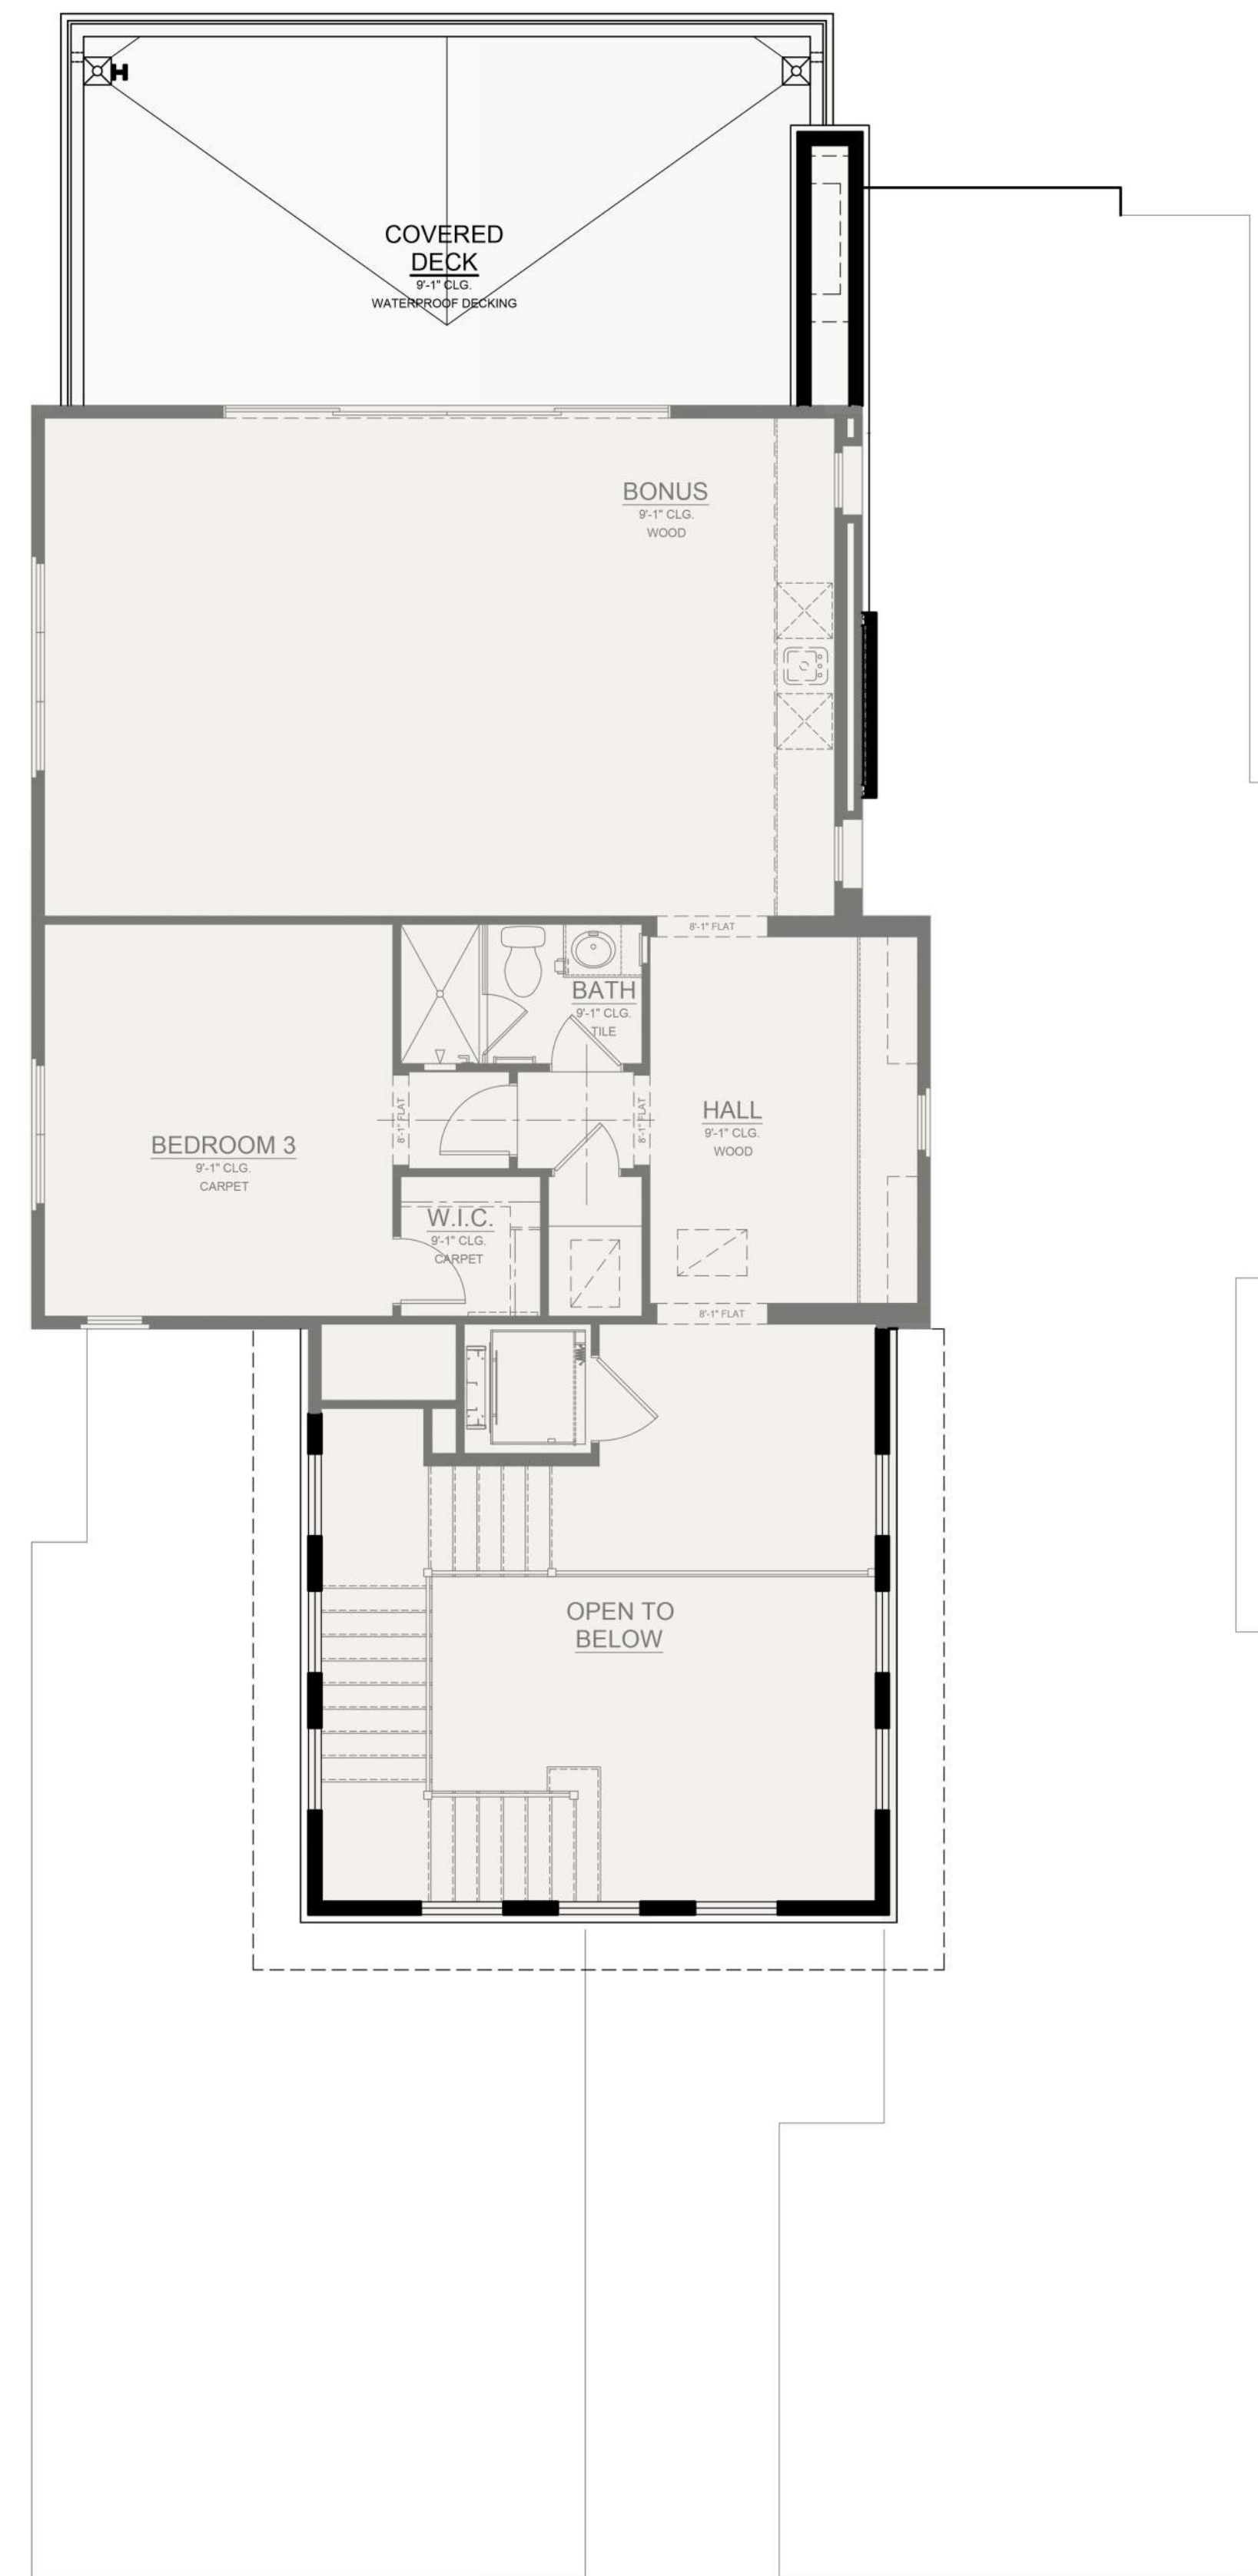

SECOND FLOOR

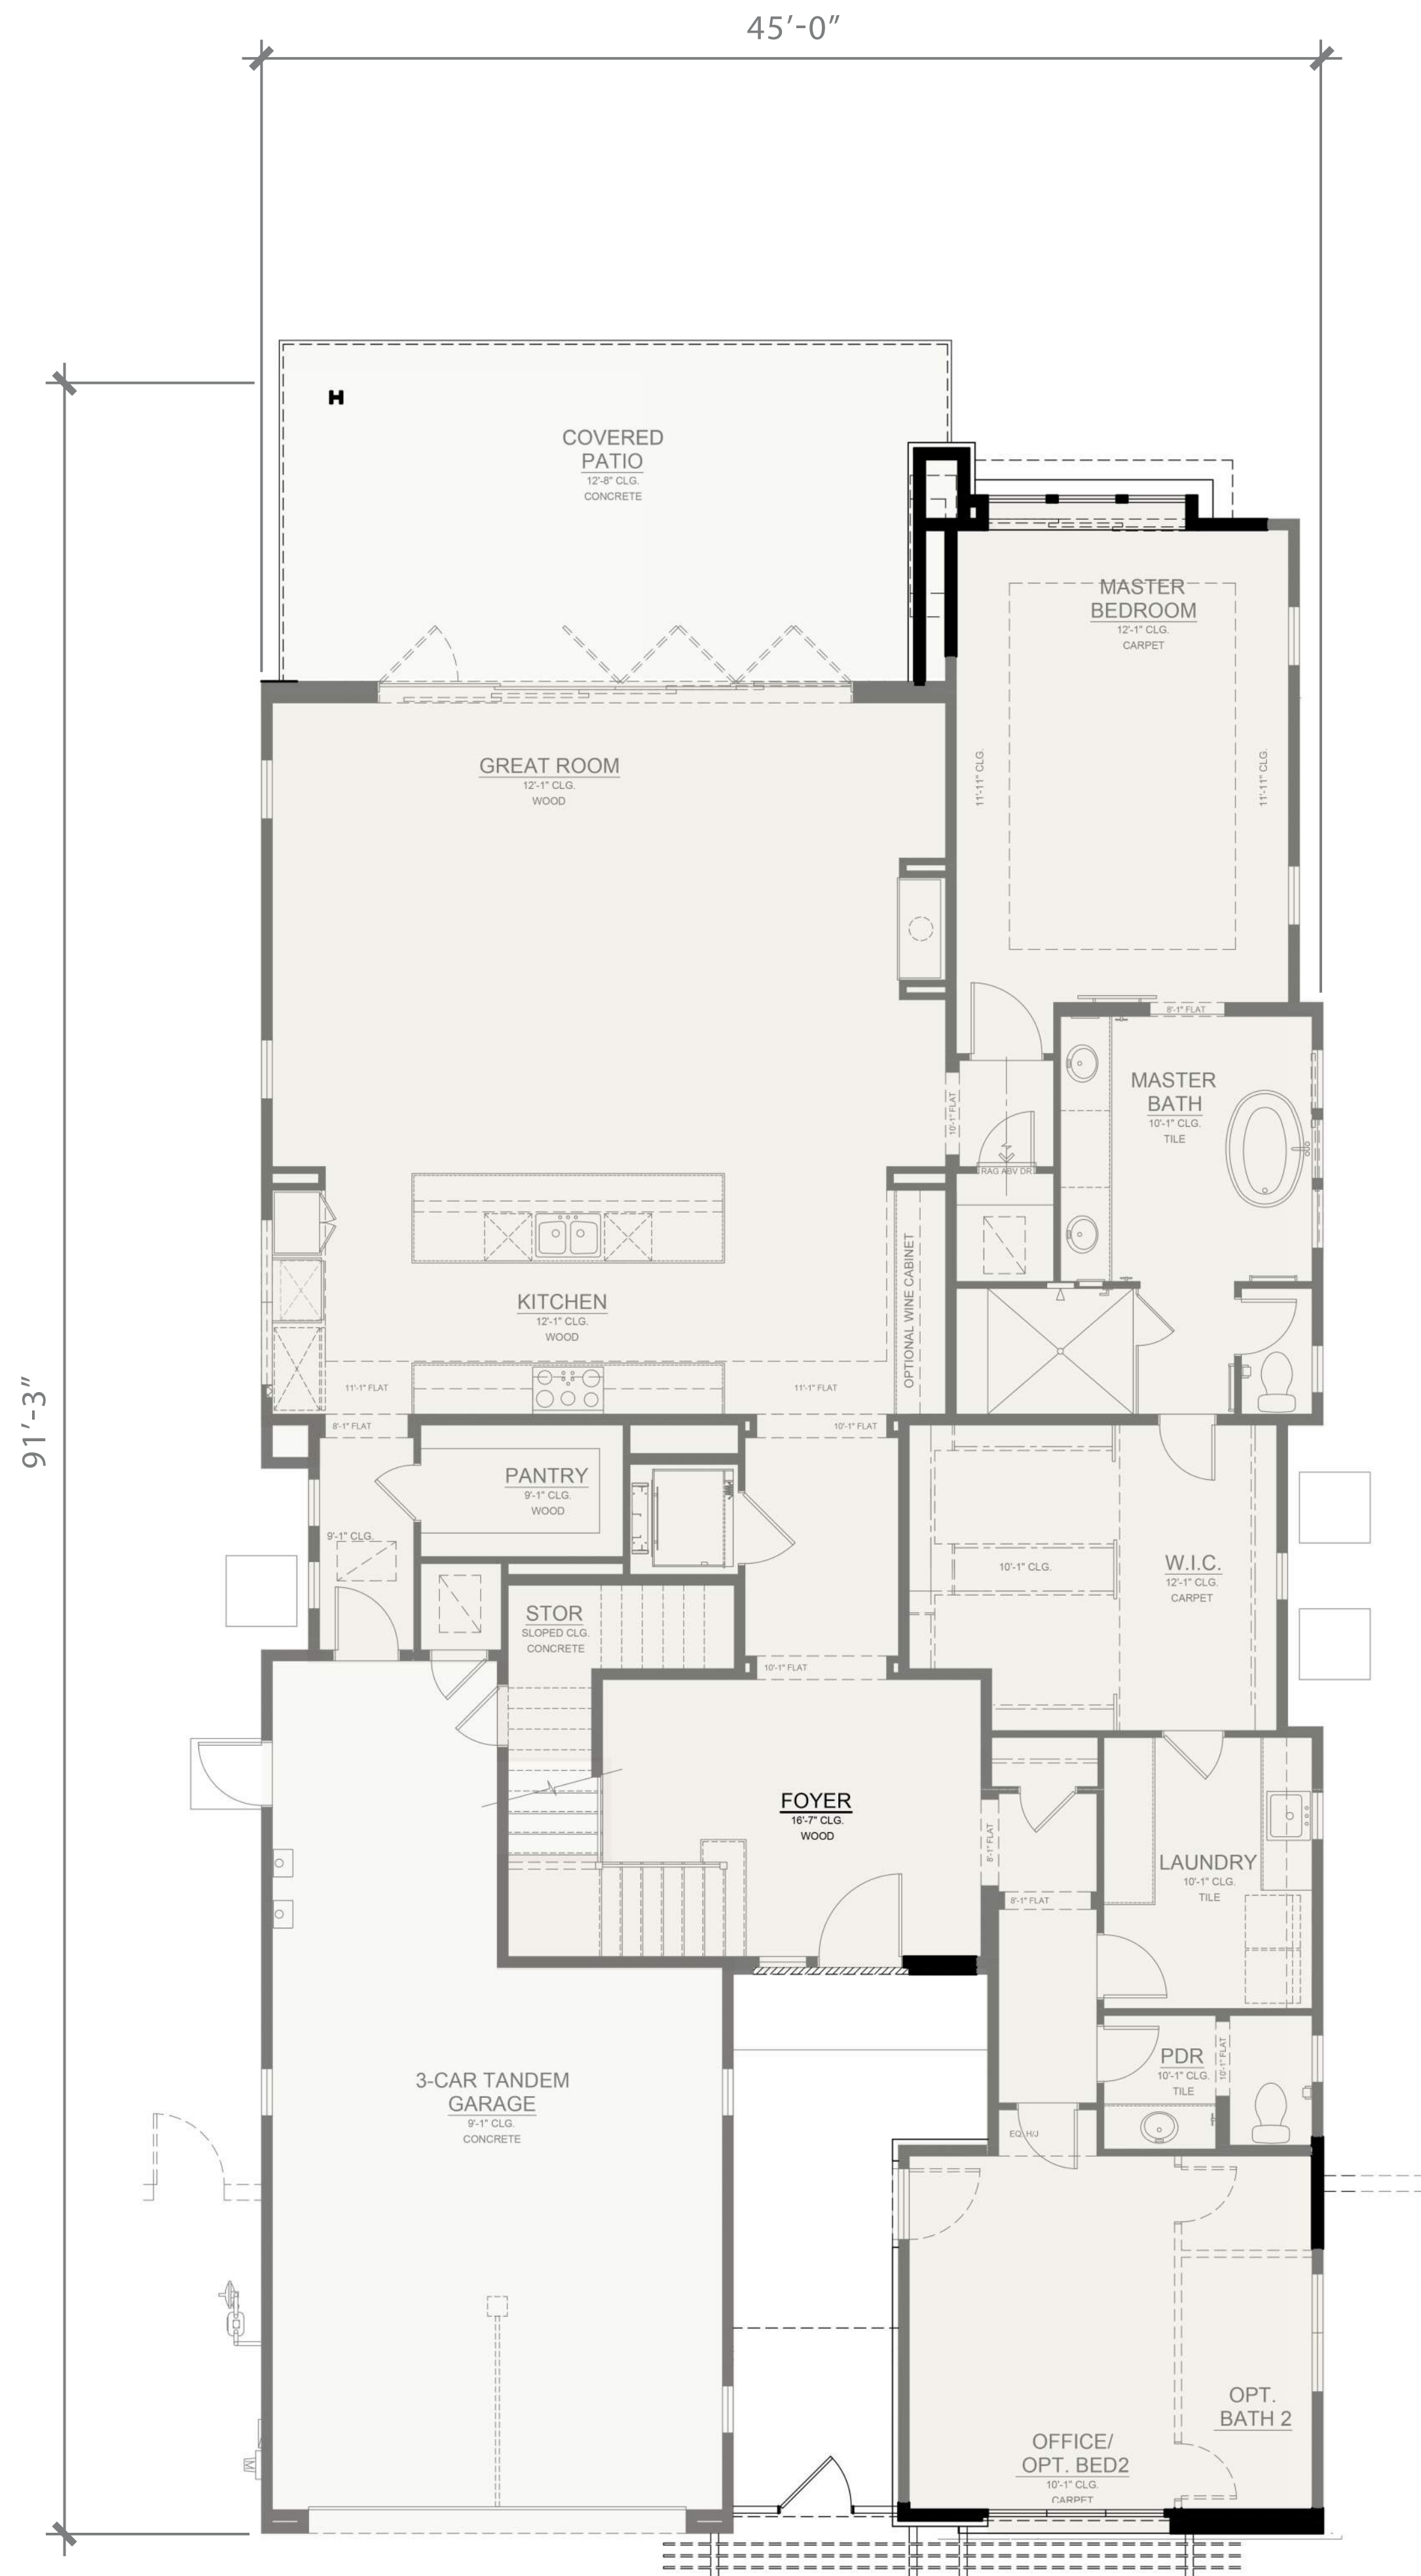

FIRST FLOOR

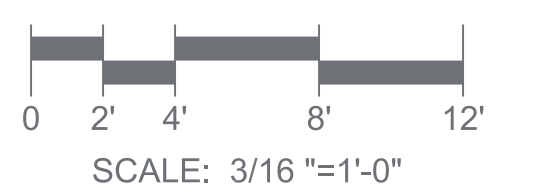


PLAN 2XC
3,928 SF

DESERT MOUNTAIN VILLAS
SCOTTSDALE, ARIZONA

GREEY PICKETT
LANDSCAPE

CAMELOT HOMES
Aspire Higher™

17036.01 10/08/18

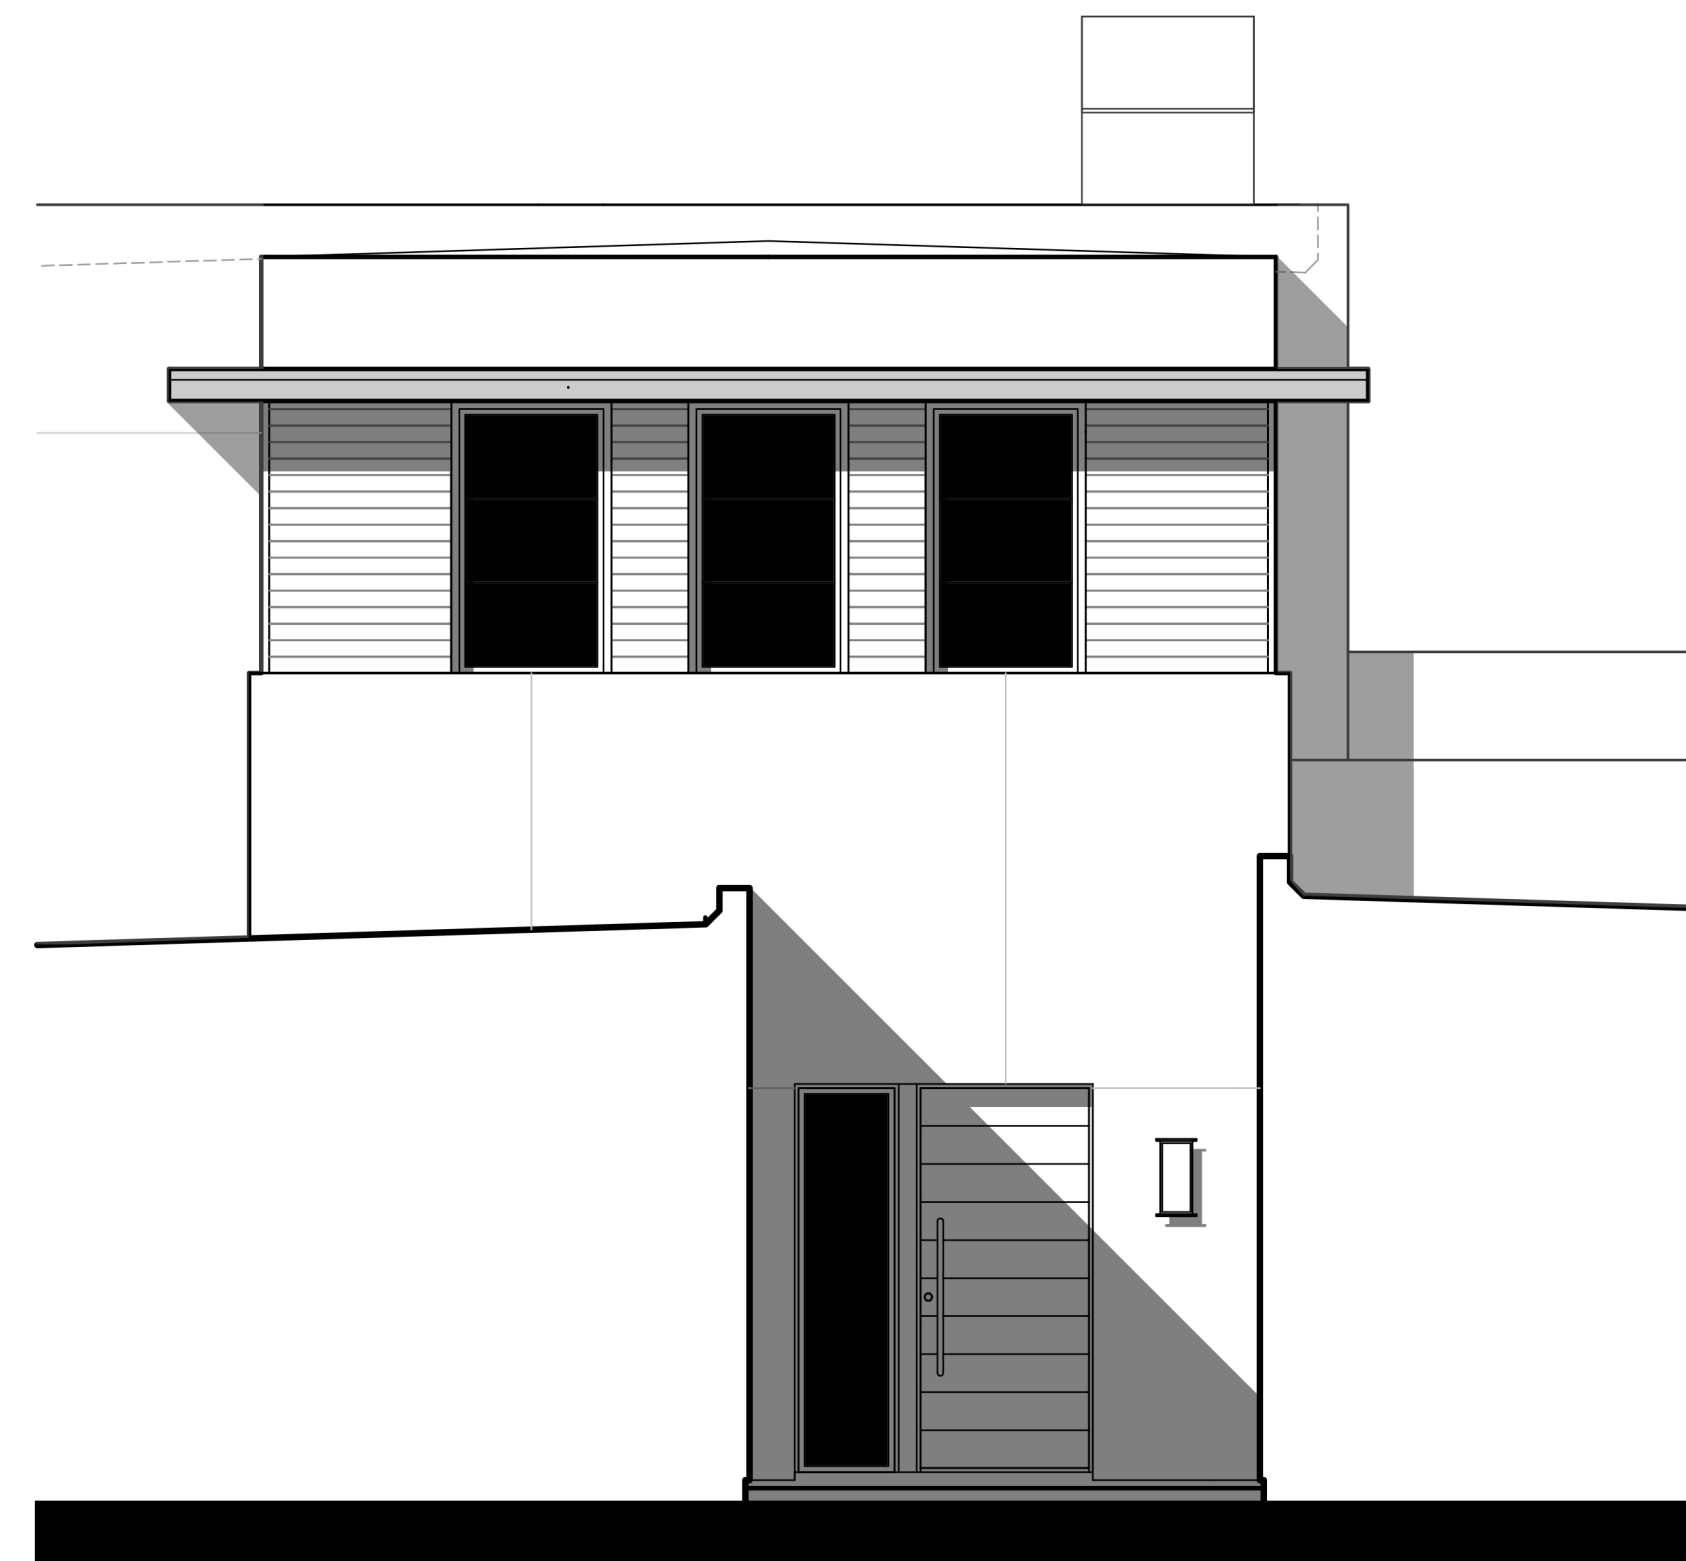

PARTIAL FRONT ELEVATION




27'-4" +/-

- ALUMINUM CLAD CANOPY
- HORIZONTAL SIDING
- STUCCO
- STONE VENEER
- STEEL BEAM/TRELLIS

FRONT ELEVATION



RIGHT ELEVATION

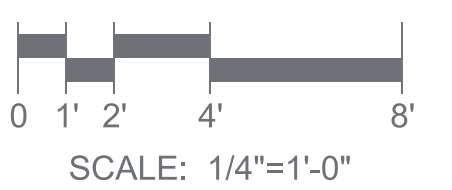

SCALE: 1/4"=1'-0"

PLAN 2XC ELEVATIONS

DESERT MOUNTAIN VILLAS
SCOTTSDALE, ARIZONA

GREEY PICKETT
LANDSCAPE



17036.01 10/08/18



REAR ELEVATION




LEFT ELEVATION

PLAN 2XC ELEVATIONS

DESERT MOUNTAIN VILLAS
SCOTTSDALE, ARIZONA

GREEY PICKETT
LANDSCAPE



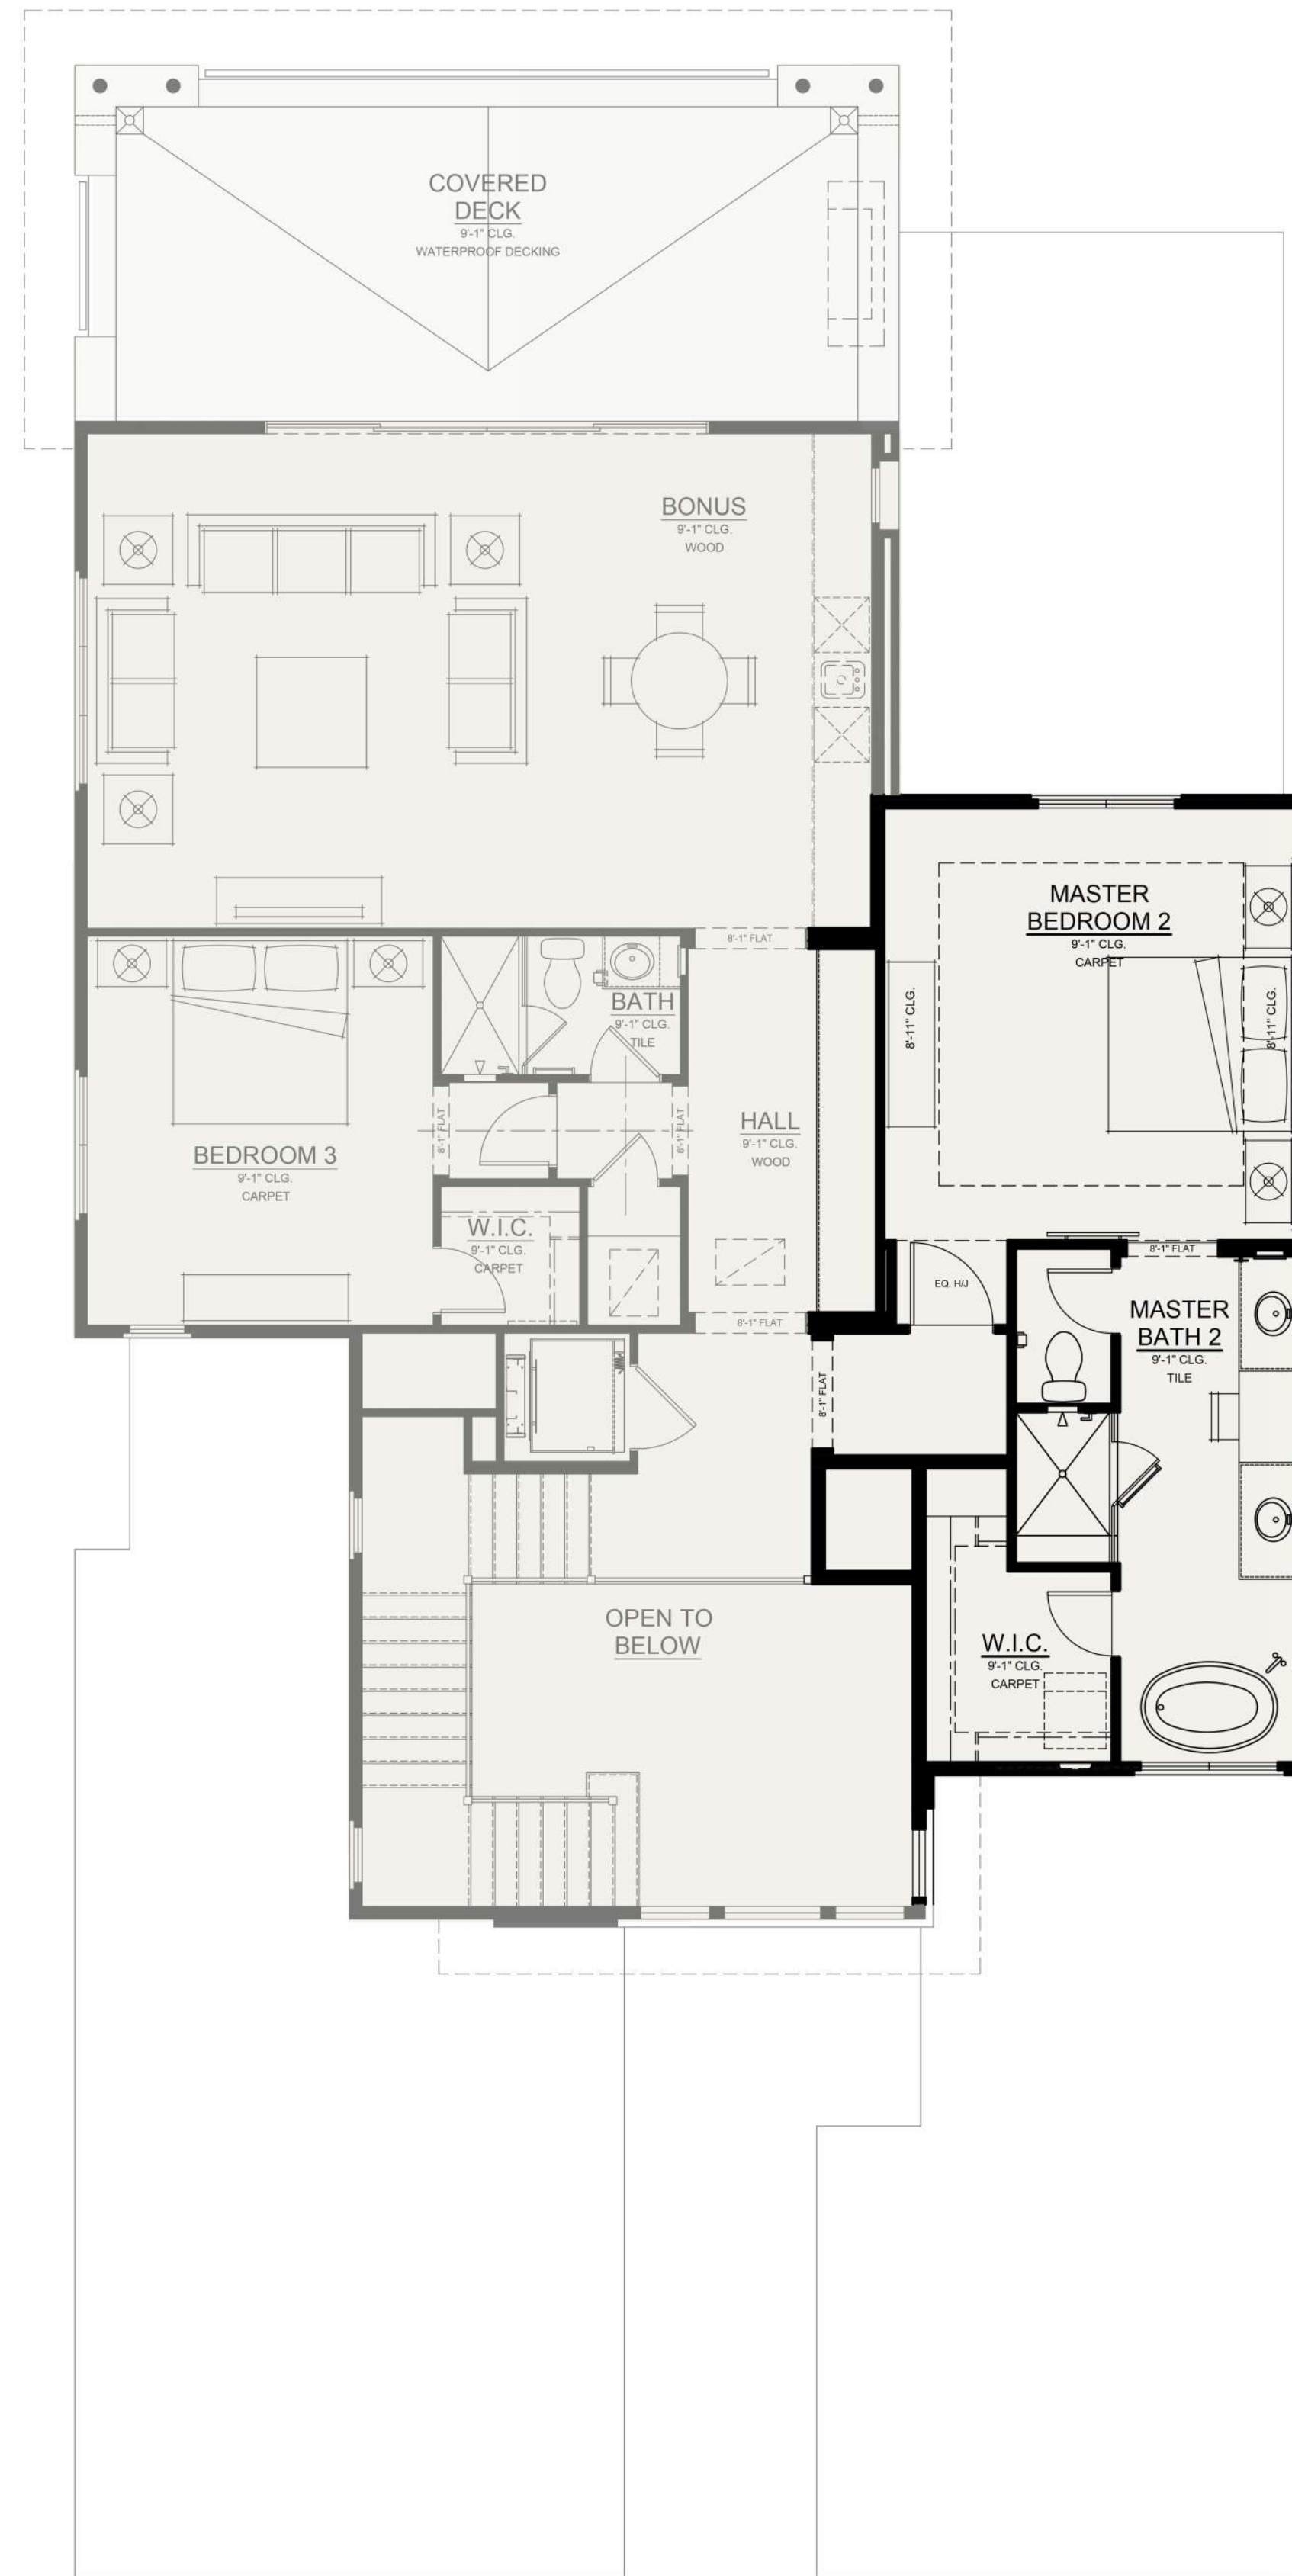

SECOND FLOOR




FIRST FLOOR

PLAN 2YA
4,406 SF

DESERT MOUNTAIN VILLAS
SCOTTSDALE, ARIZONA

GREEY PICKETT
LANDSCAPE

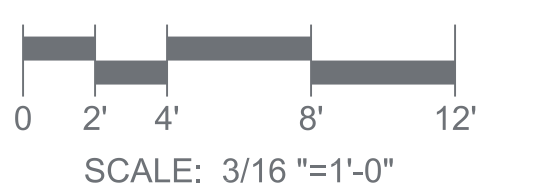



PARTIAL FRONT ELEVATION




FRONT ELEVATION

- ALUMINUM CLAD CANOPY
- ALUMINUM CLAD WINDOW TRIM
- STUCCO
- HORIZONTAL SIDING
- STEEL BEAM/TRELLIS
- STONE VENEER



RIGHT ELEVATION

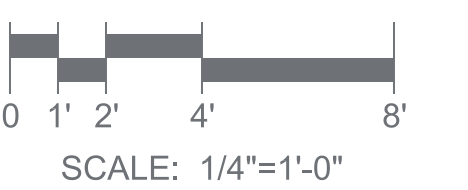

PLAN 2YA ELEVATIONS

DESERT MOUNTAIN VILLAS
SCOTTSDALE, ARIZONA

GREEY PICKETT
LANDSCAPE



17036.01 10/08/18



REAR ELEVATION




LEFT ELEVATION

PLAN 2YA ELEVATIONS

DESERT MOUNTAIN VILLAS
SCOTTSDALE, ARIZONA

GREEY PICKETT
LANDSCAPE



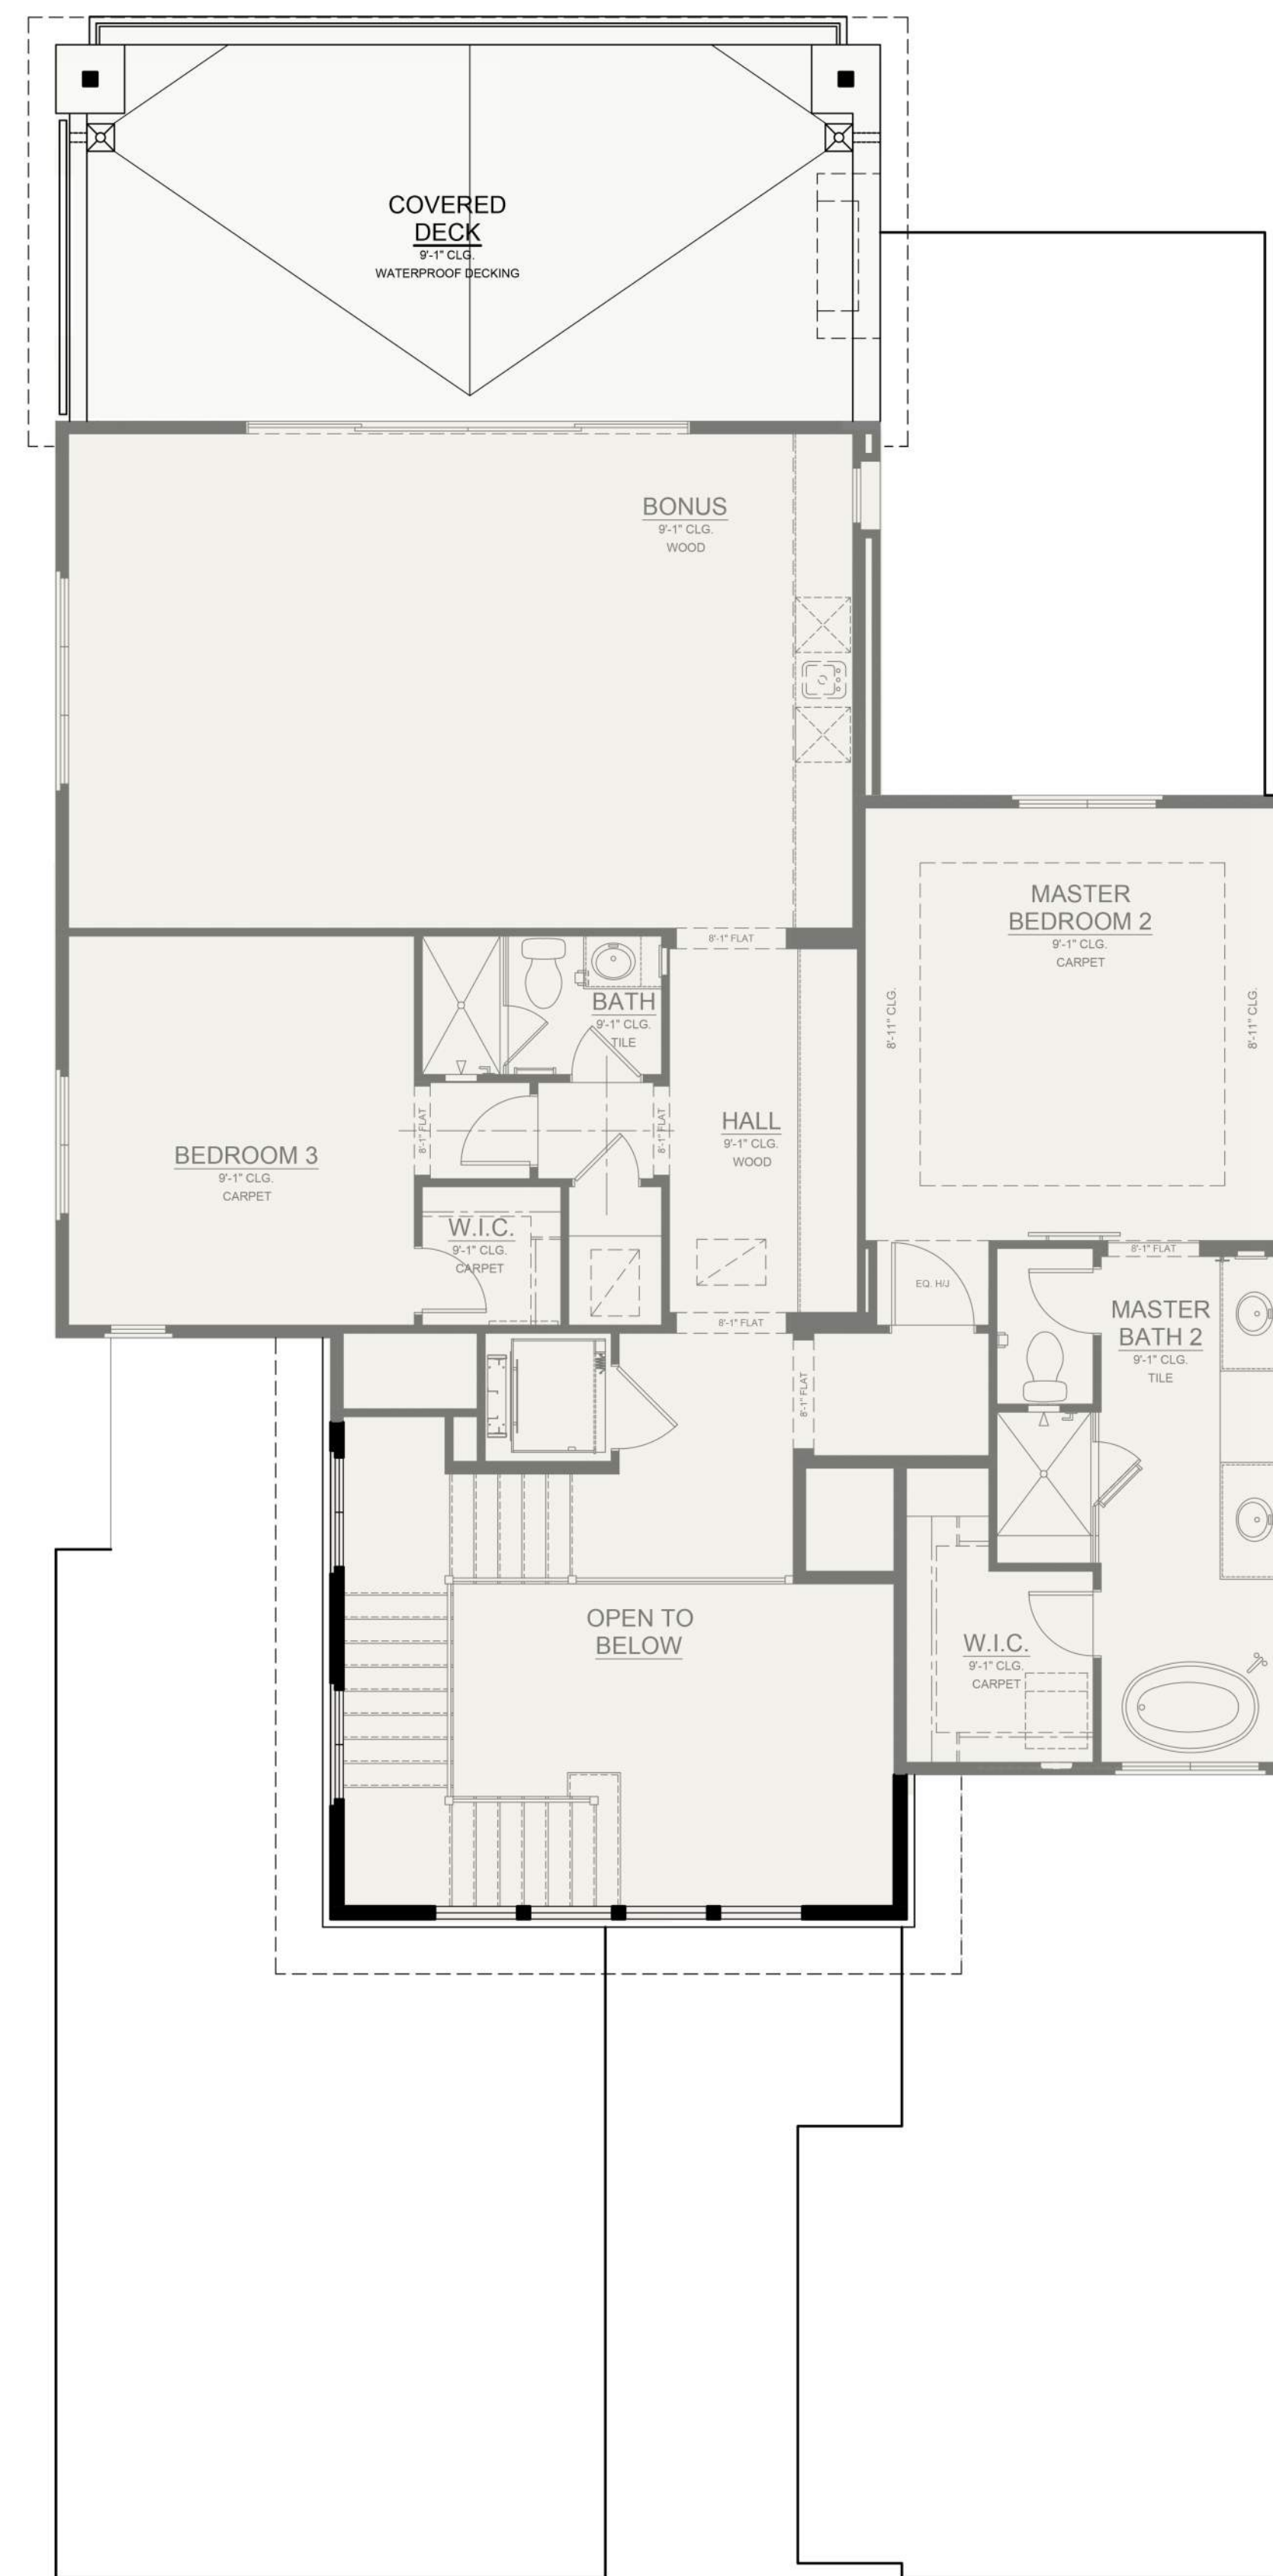

SECOND FLOOR




FIRST FLOOR

PLAN 2YB
4,406 SF

DESERT MOUNTAIN VILLAS
SCOTTSDALE, ARIZONA

GREEY PICKETT
LANDSCAPE

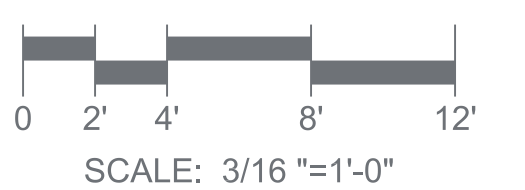



PARTIAL FRONT ELEVATION



FRONT ELEVATION

- ALUMINUM CLAD CANOPY
- HORIZONTAL SIDING
- TIGHT WOOD BARGE/RAKE AT SLOPED ROOF
- STEEL BEAM/TRELLIS
- STEEL AWNING
- STUCCO



RIGHT ELEVATION



SCALE: 1/4"=1'-0"

PLAN 2YB ELEVATIONS

DESERT MOUNTAIN VILLAS
SCOTTSDALE, ARIZONA

GREEY PICKETT
LANDSCAPE



17036.01 10/08/18



REAR ELEVATION



LEFT ELEVATION



PLAN 2YB ELEVATIONS


DESERT MOUNTAIN VILLAS
SCOTTSDALE, ARIZONA

GREEY PICKETT
LANDSCAPE






SECOND FLOOR

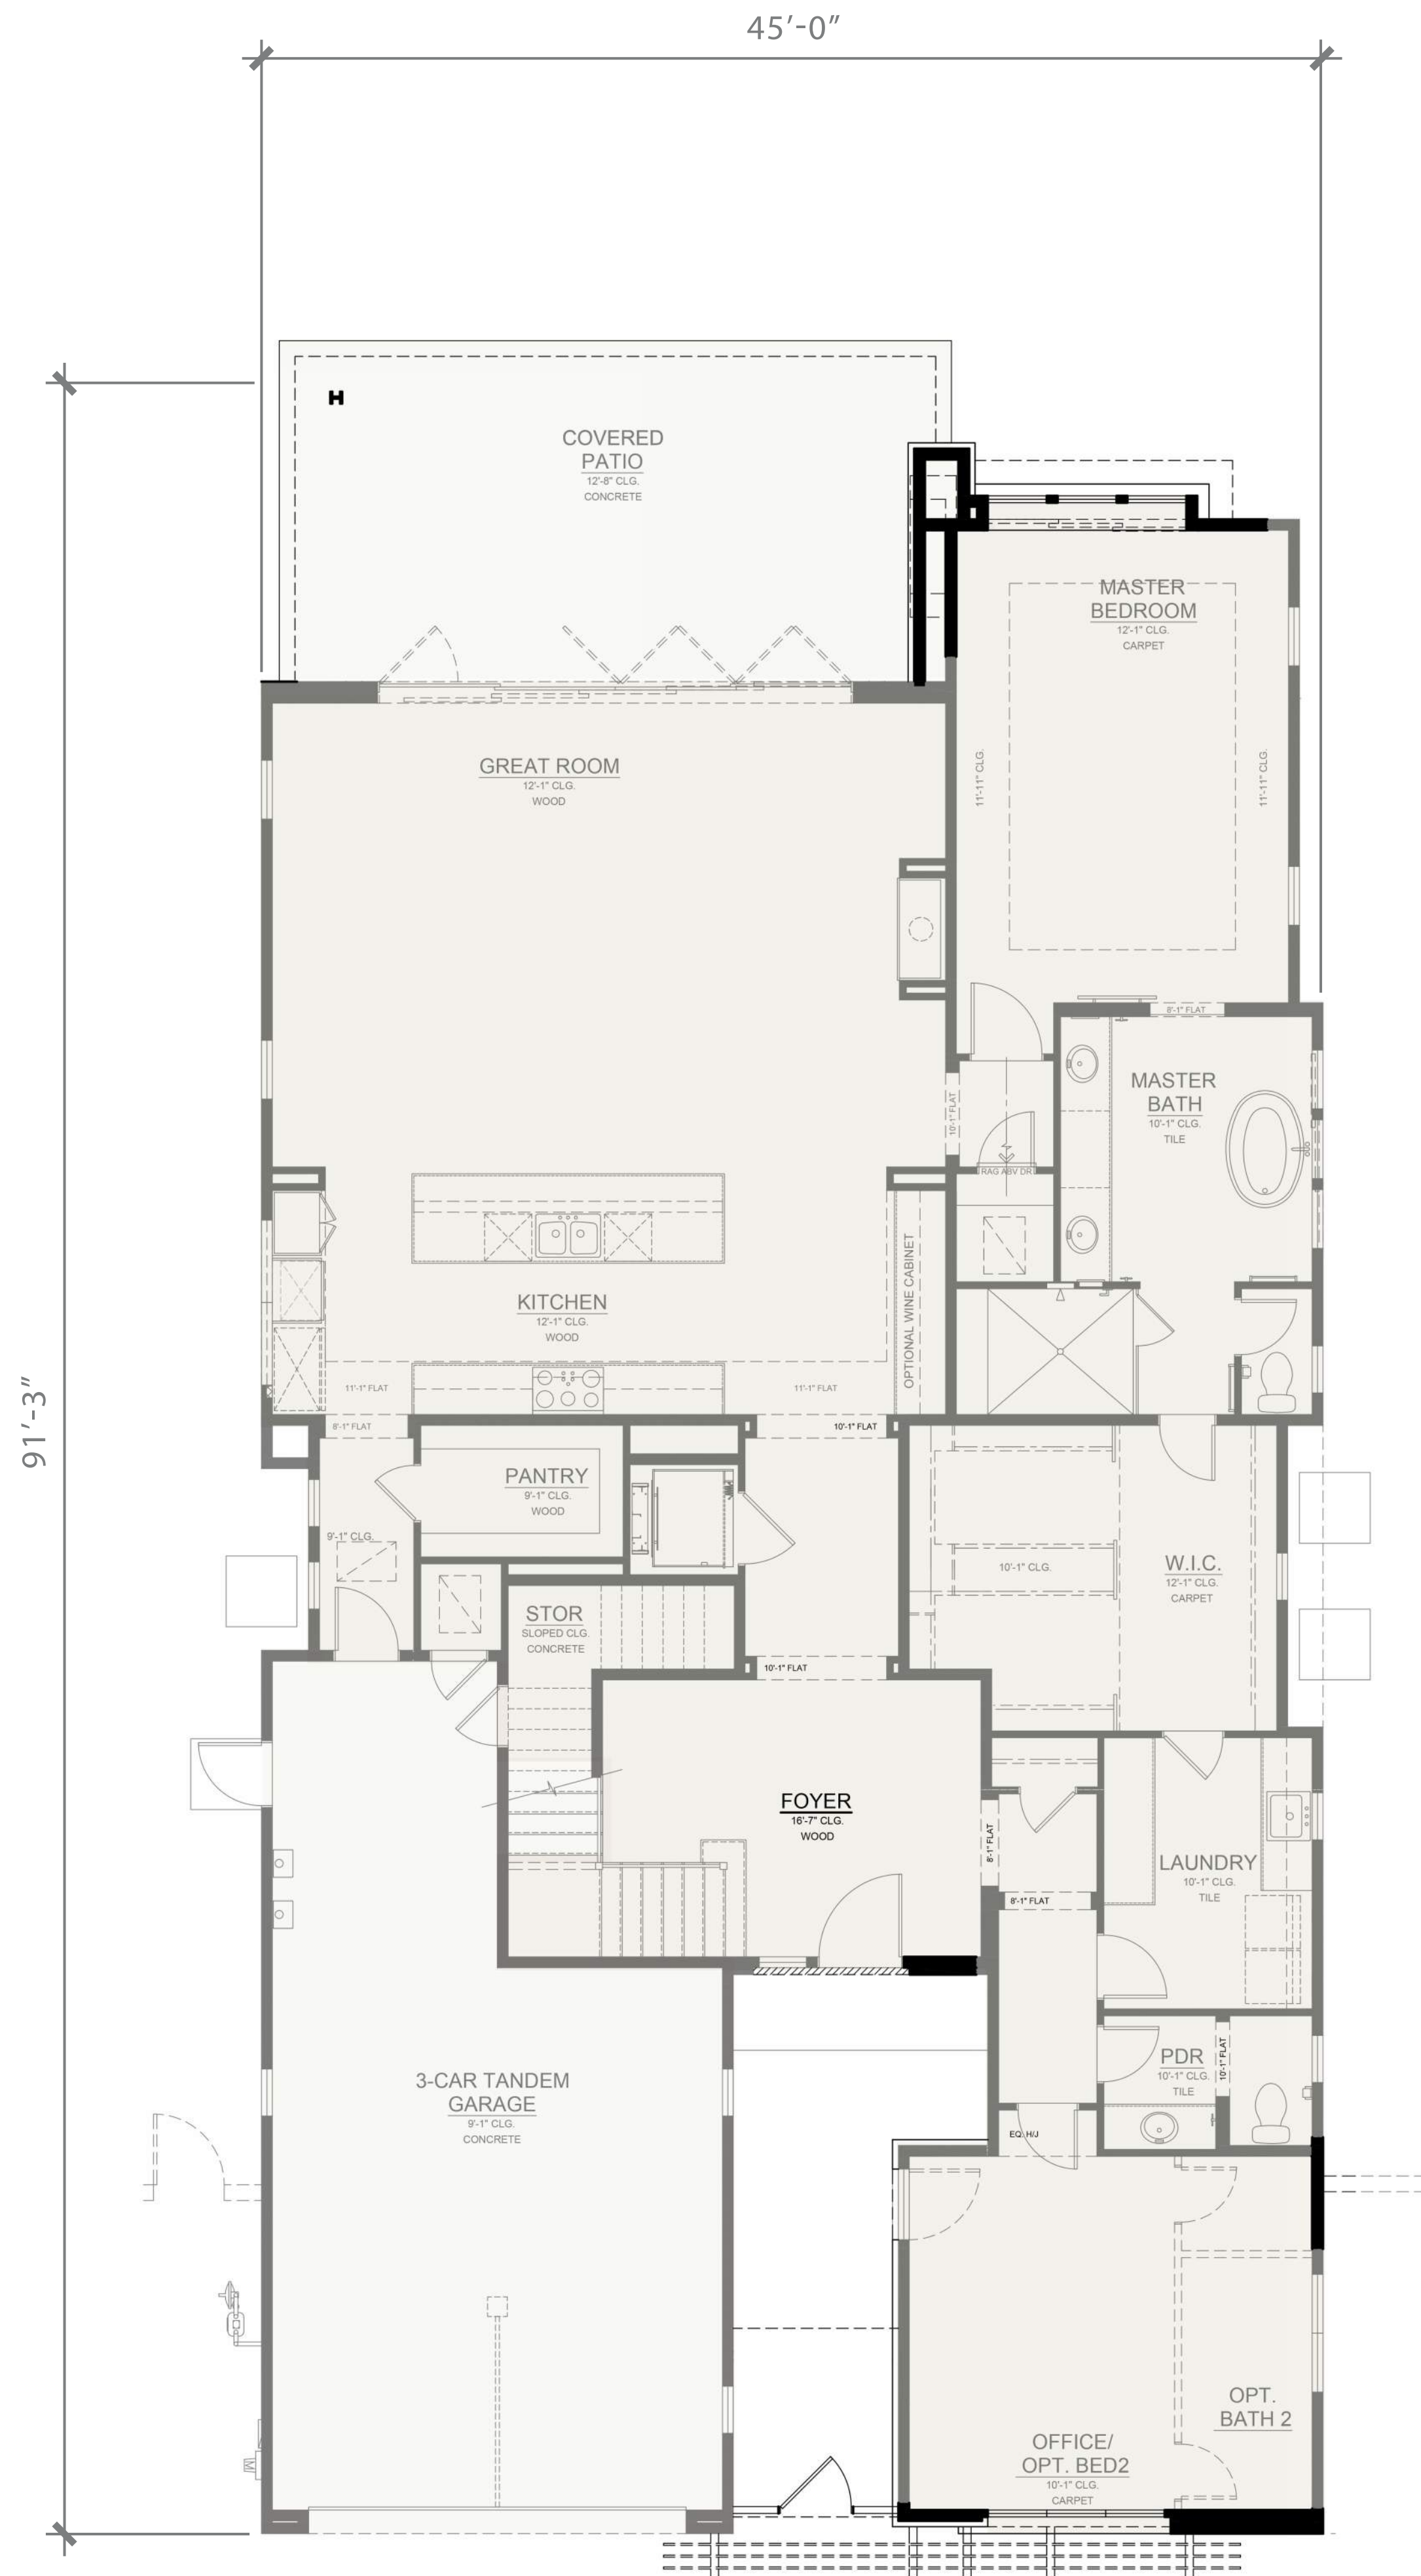

FIRST FLOOR

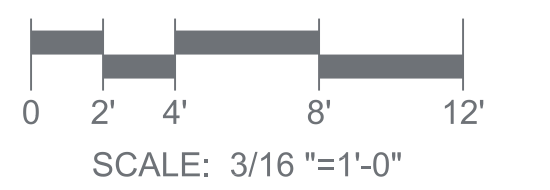

PLAN 2YC
4,416 SF

DESERT MOUNTAIN VILLAS
SCOTTSDALE, ARIZONA

GREEY PICKETT
LANDSCAPE

CAMELOT HOMES
Aspire Higher™

17036.01 10/08/18

R H A

ROBERT HIDEY ARCHITECTS



PARTIAL FRONT ELEVATION




FRONT ELEVATION

- ALUMINUM CLAD CANOPY
- HORIZONTAL SIDING
- STUCCO
- STONE VENEER
- STEEL BEAM/TRELLIS



RIGHT ELEVATION

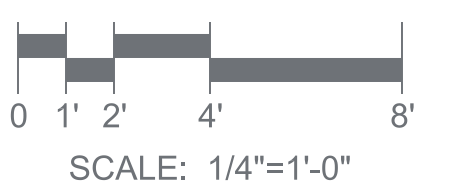

SCALE: 1/4"=1'-0"

PLAN 2YC ELEVATIONS

DESERT MOUNTAIN VILLAS
SCOTTSDALE, ARIZONA

GREEY PICKETT
LANDSCAPE



17036.01 10/08/18



REAR ELEVATION



LEFT ELEVATION




PLAN 2YC ELEVATIONS


DESERT MOUNTAIN VILLAS
SCOTTSDALE, ARIZONA

GREEY PICKETT
LANDSCAPE




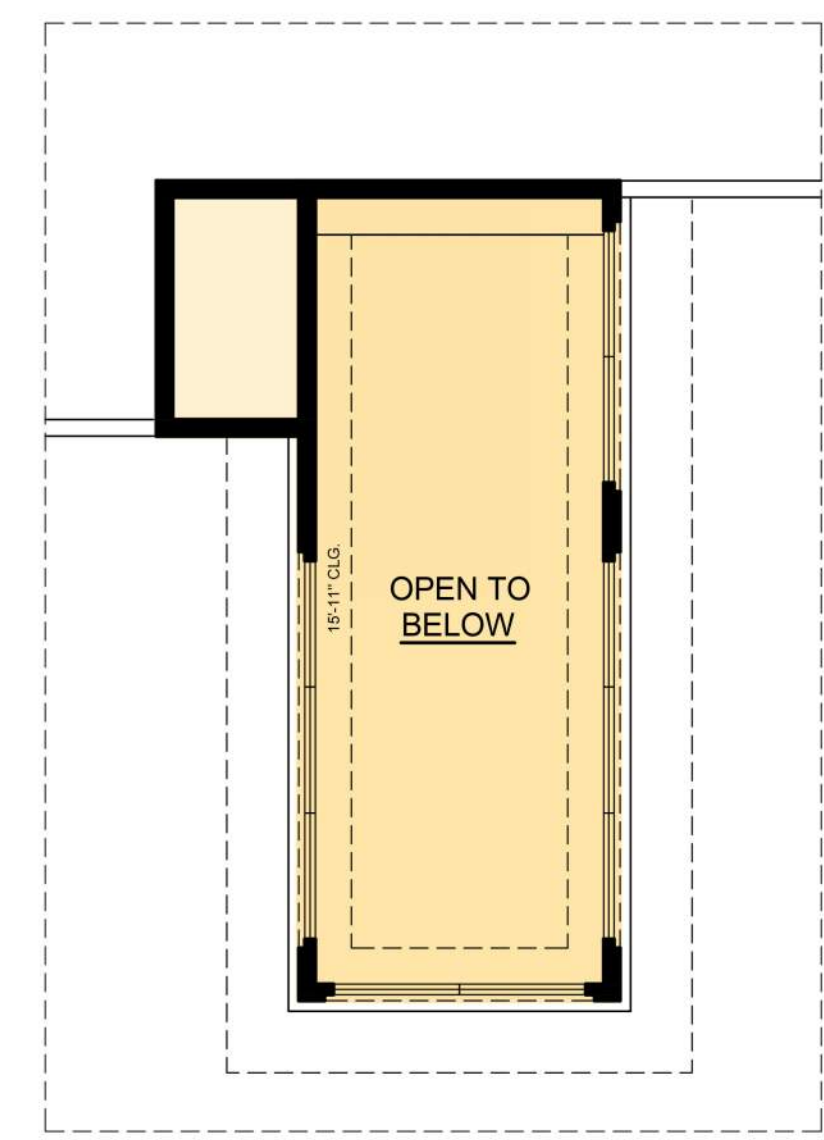

PARTIAL PLAN - FOYER

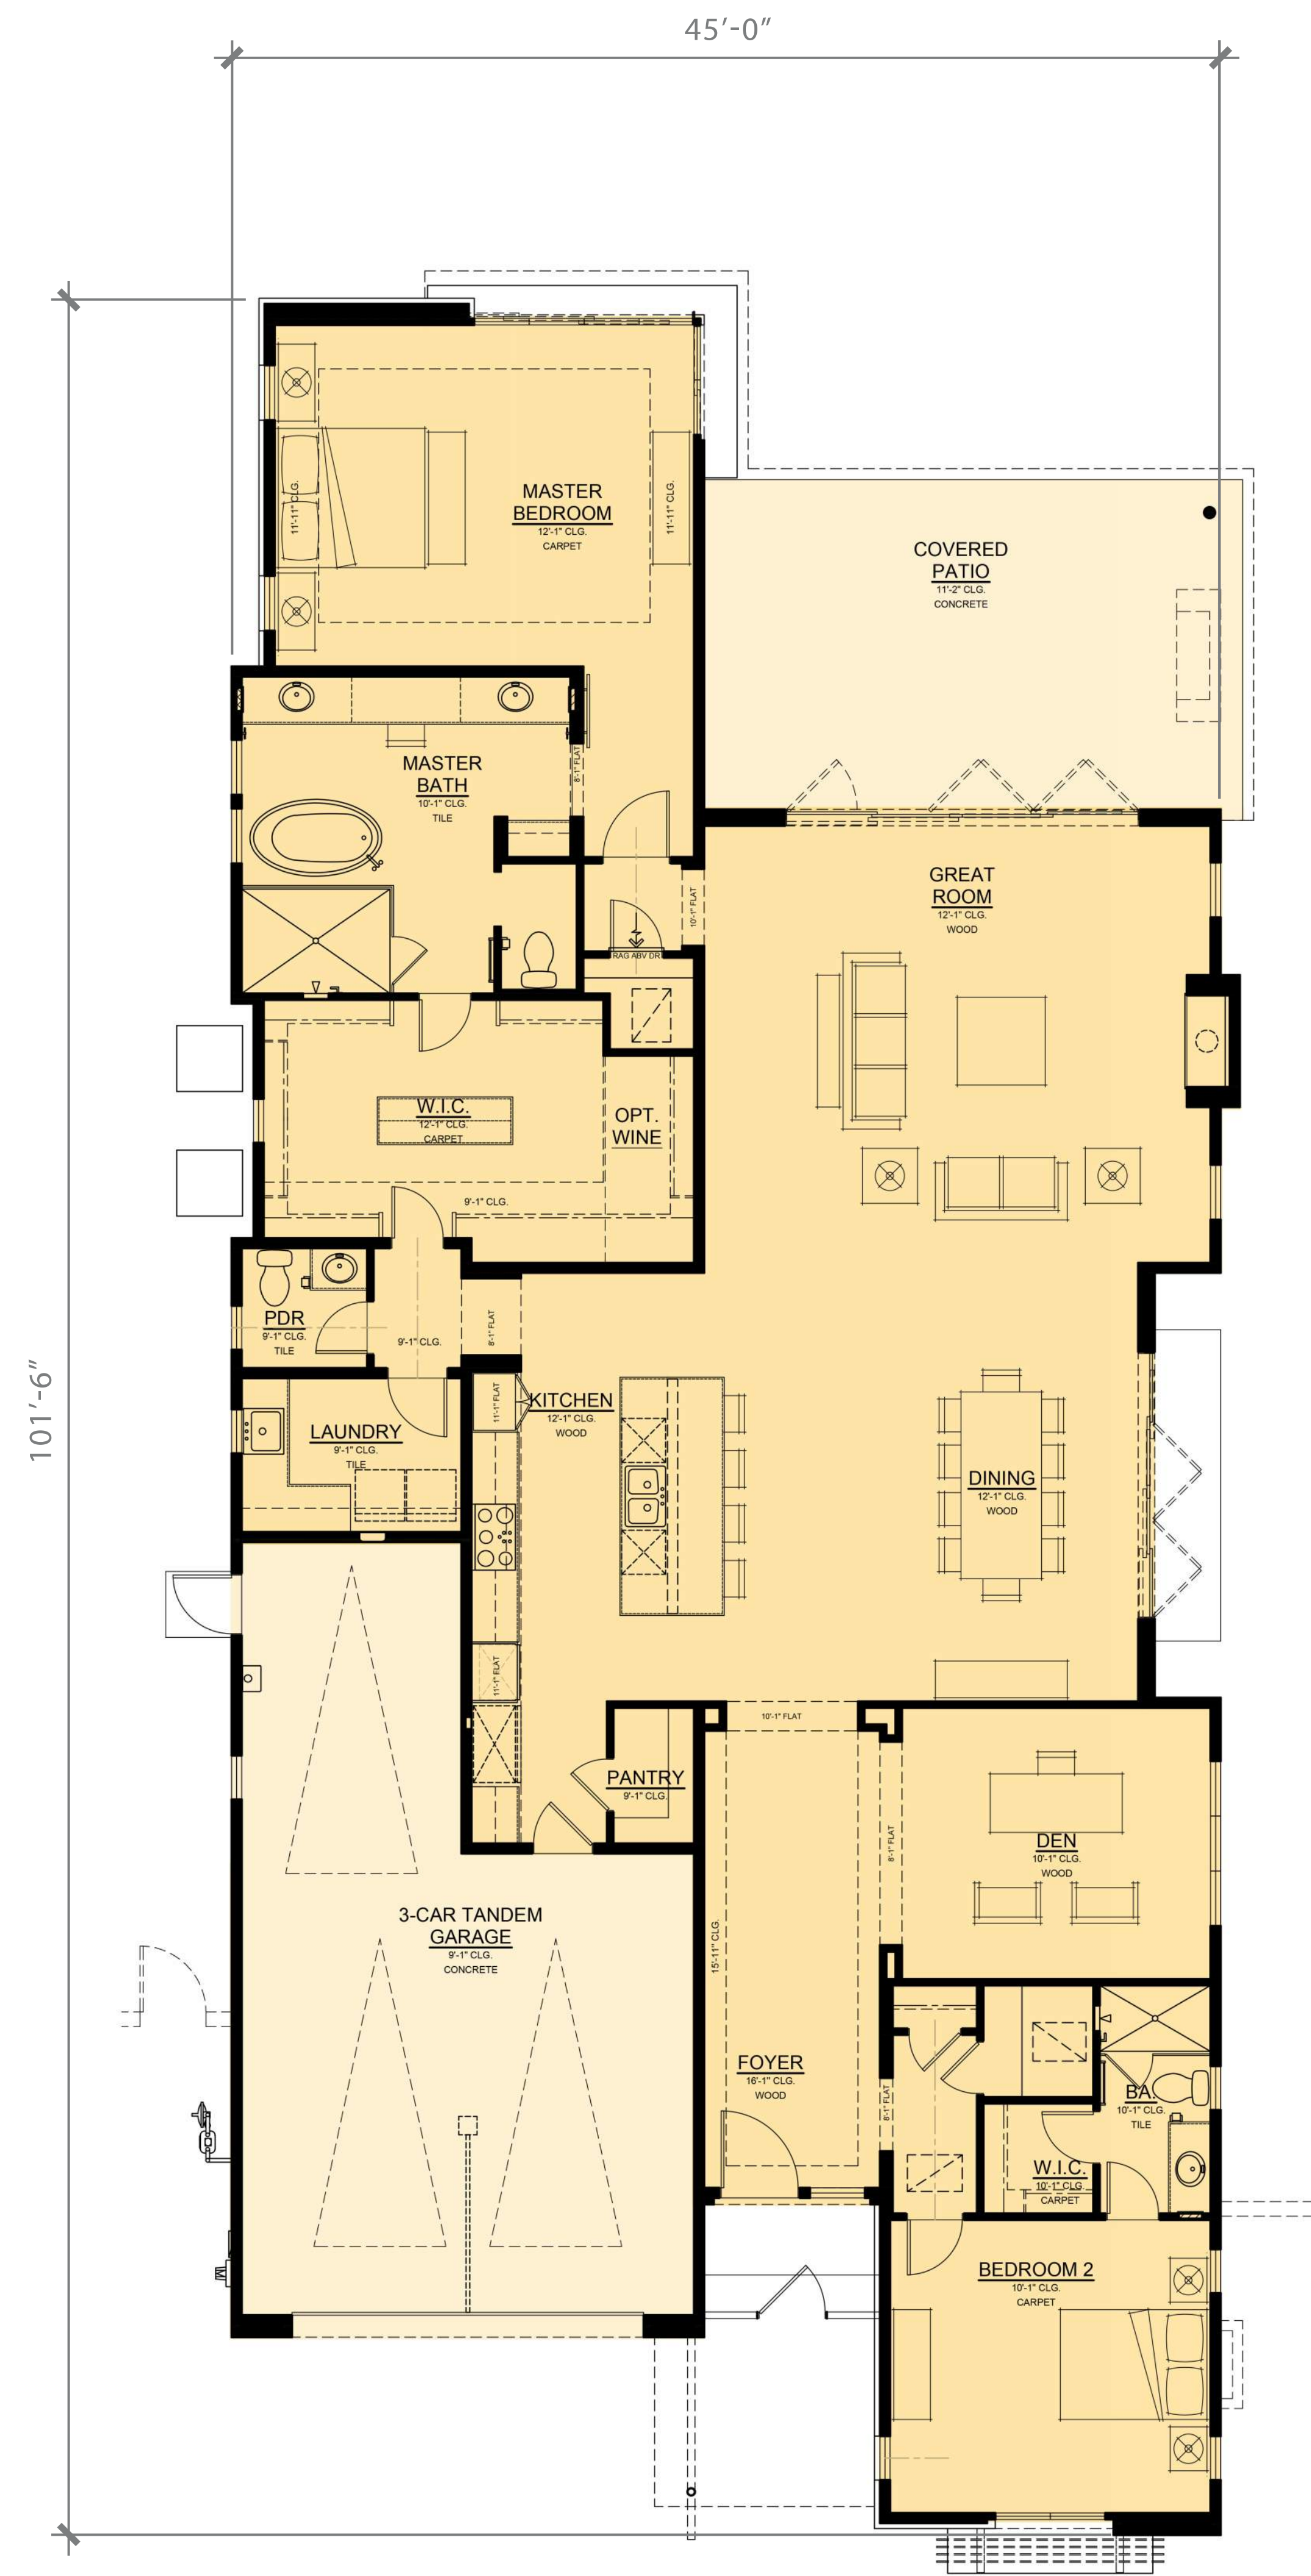

FIRST FLOOR

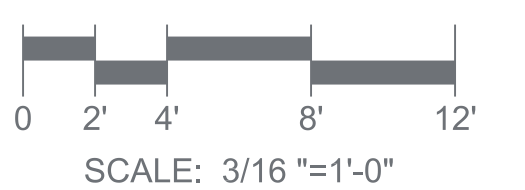

PLAN 3A
2,985 SF

DESERT MOUNTAIN VILLAS
SCOTTSDALE, ARIZONA

GREEY PICKETT
LANDSCAPE



17036.01 10/08/18



PARTIAL FRONT ELEVATION



FRONT ELEVATION

- ALUMINUM CLAD CANOPY
- STONE VENEER
- STEEL POST/BEAM
- STEEL BEAM/TRELLIS
- STUCCO



RIGHT ELEVATION



SCALE: 1/4"=1'-0"

PLAN 3A ELEVATIONS

DESERT MOUNTAIN VILLAS
SCOTTSDALE, ARIZONA

GREEY PICKETT
LANDSCAPE



17036.01 10/08/18



REAR ELEVATION



LEFT ELEVATION




PLAN 3A ELEVATIONS


DESERT MOUNTAIN VILLAS
SCOTTSDALE, ARIZONA

GREEY PICKETT
LANDSCAPE




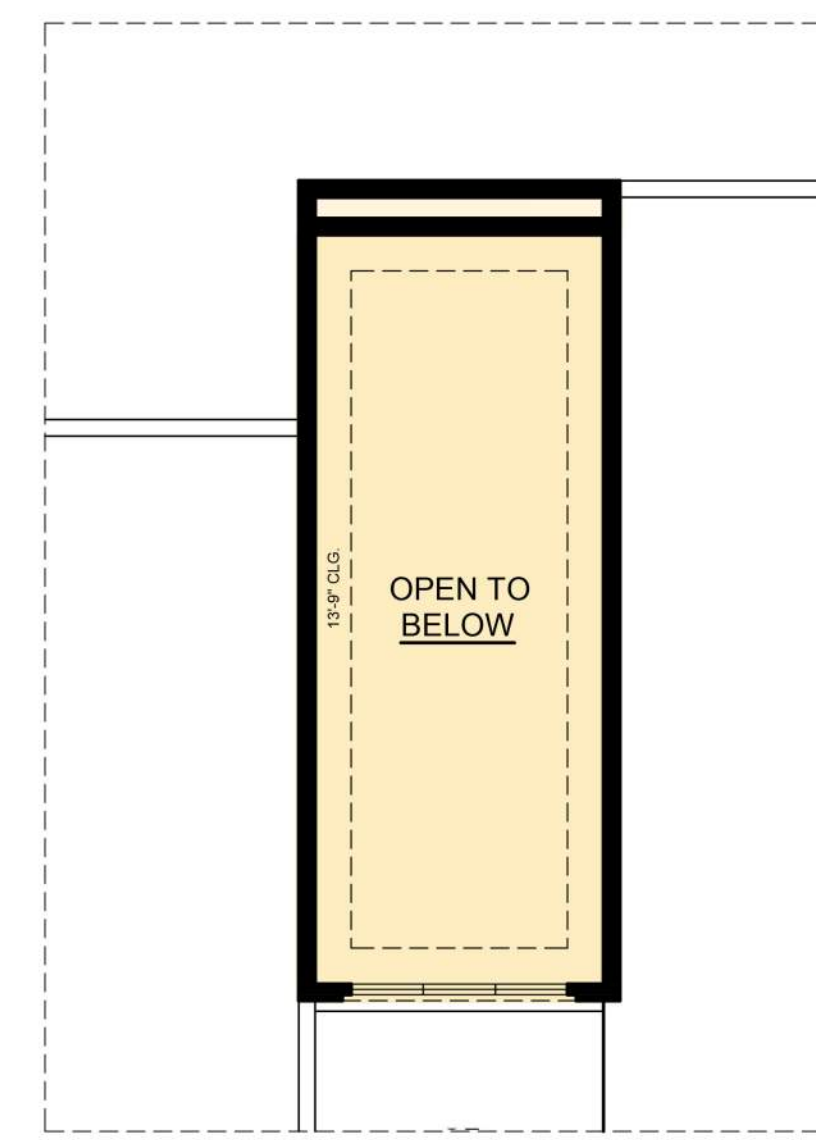

PARTIAL PLAN - FOYER

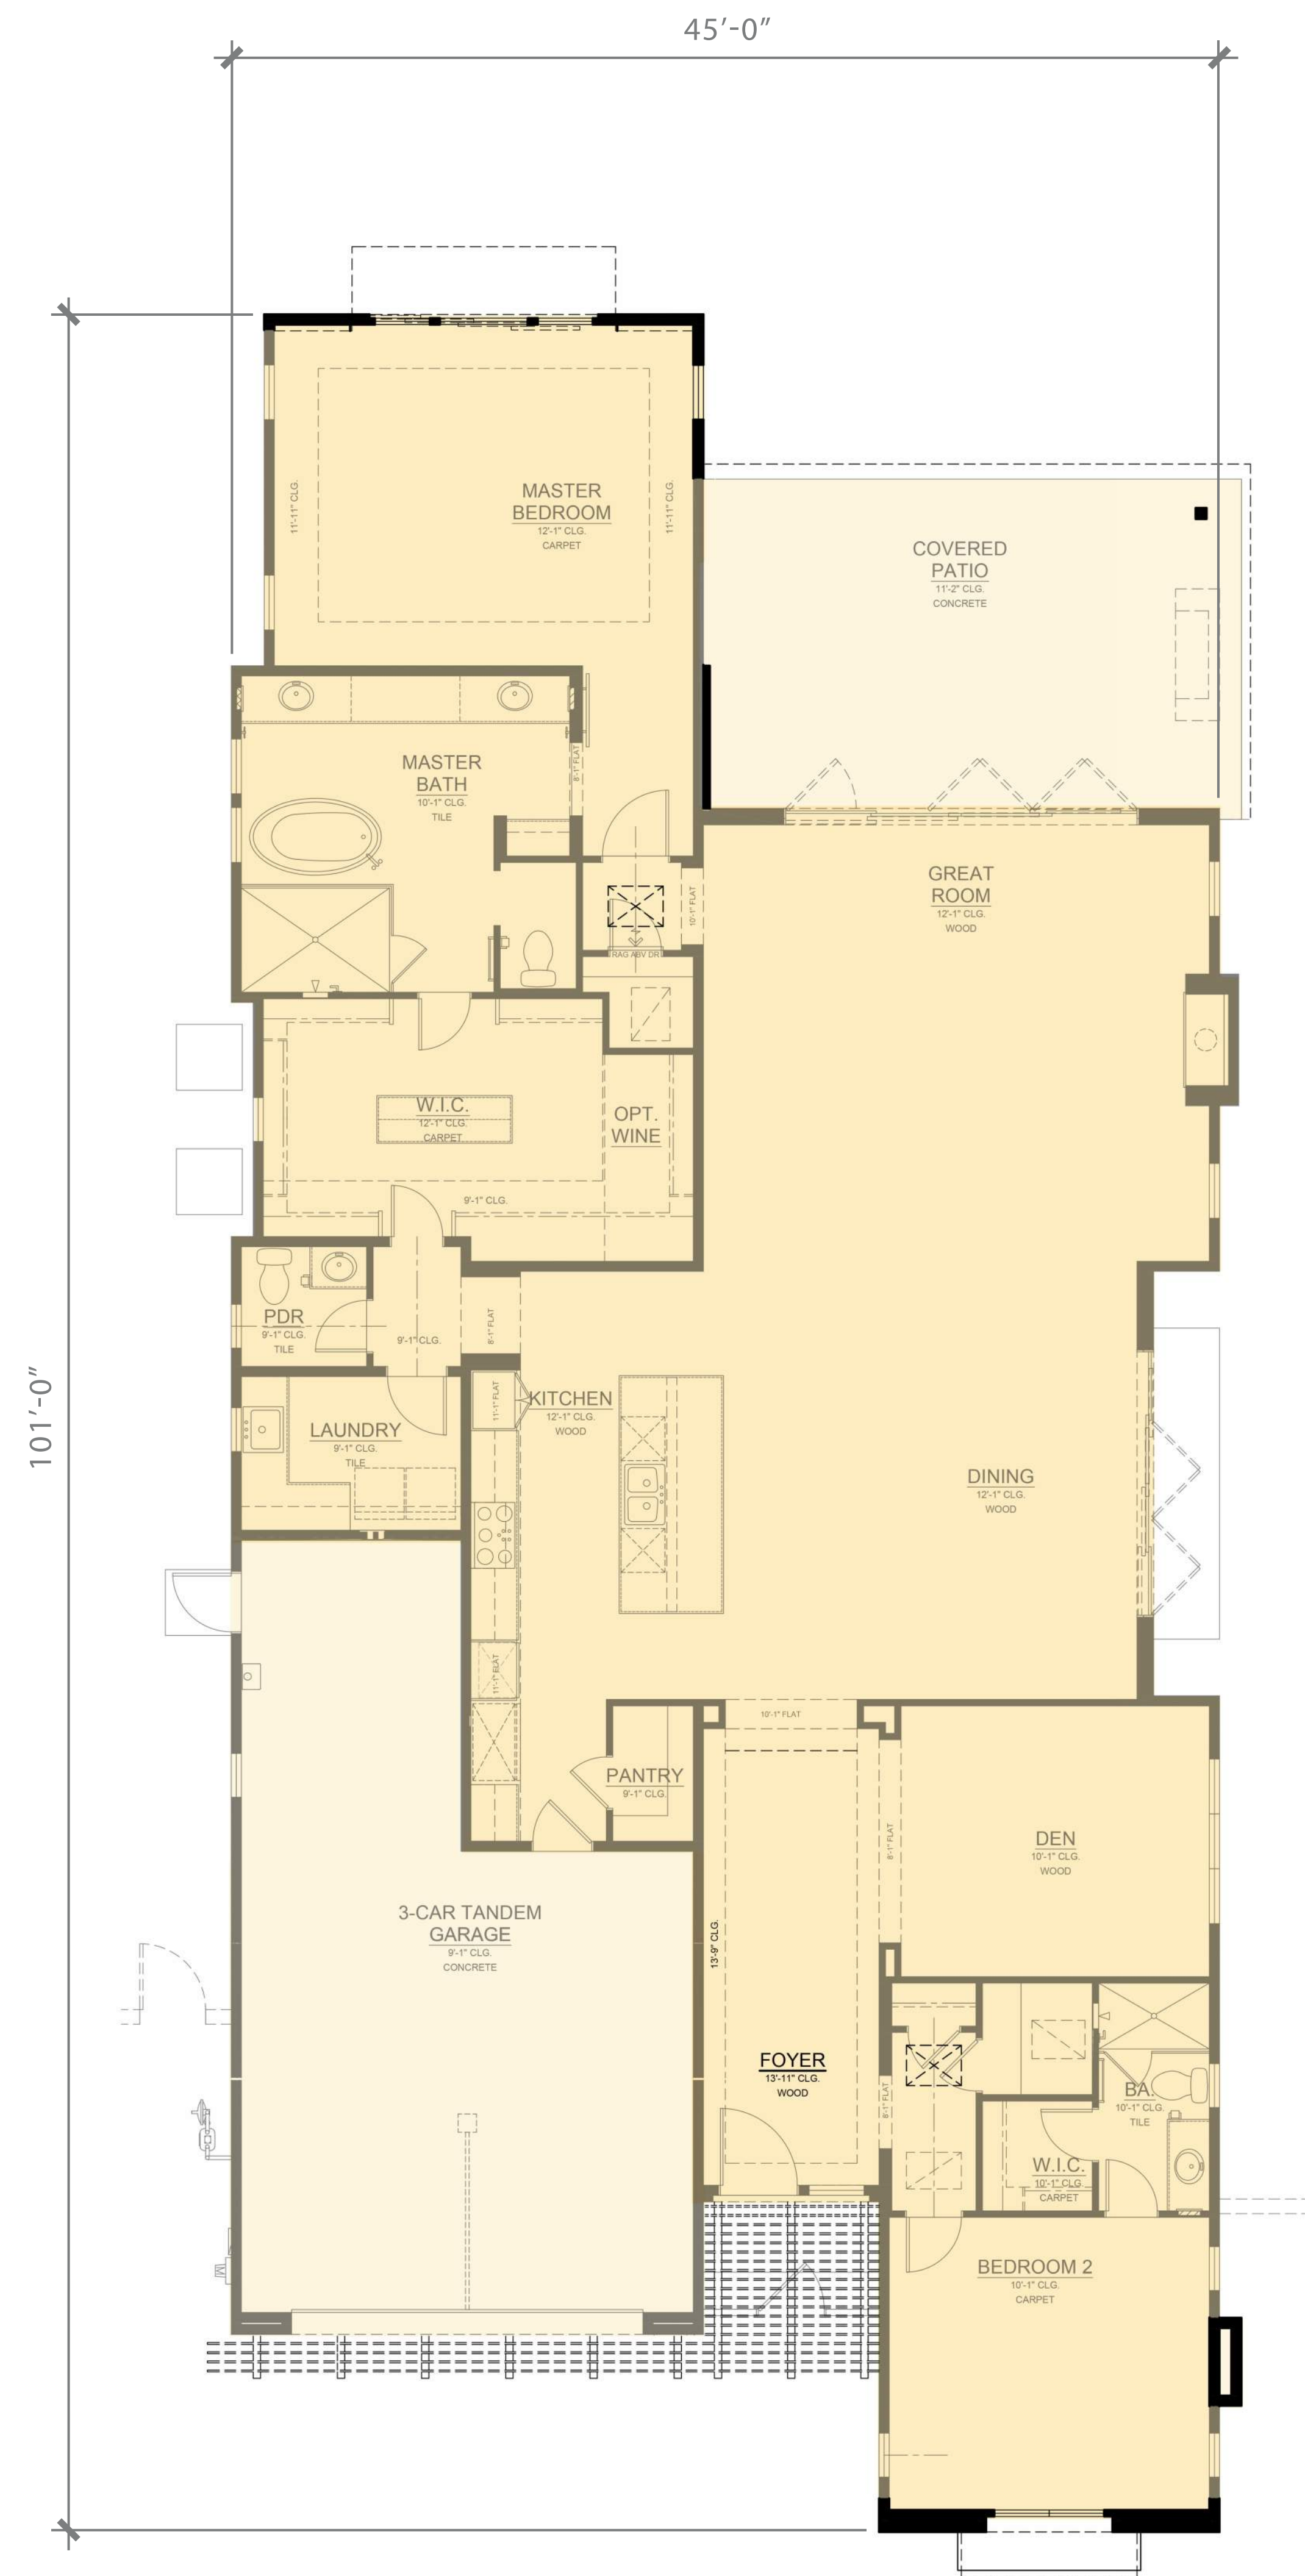

FIRST FLOOR

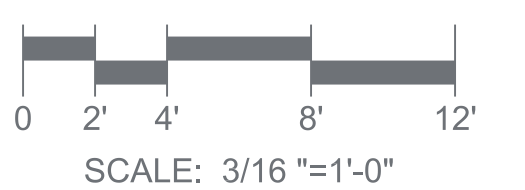

PLAN 3B
2,985 SF

DESERT MOUNTAIN VILLAS
SCOTTSDALE, ARIZONA

GREEY PICKETT
LANDSCAPE





PARTIAL FRONT ELEVATION



FRONT ELEVATION

- STUCCO
- TIGHT WOOD BARGE/RAKE AT SLOPED ROOF
- STEEL BEAM/TRELLIS
- STEEL AWNING
- HORIZONTAL SIDING



RIGHT ELEVATION



SCALE: 1/4"=1'-0"


PLAN 3B ELEVATIONS

DESERT MOUNTAIN VILLAS
SCOTTSDALE, ARIZONA

GREEY PICKETT
LANDSCAPE



17036.01 10/08/18

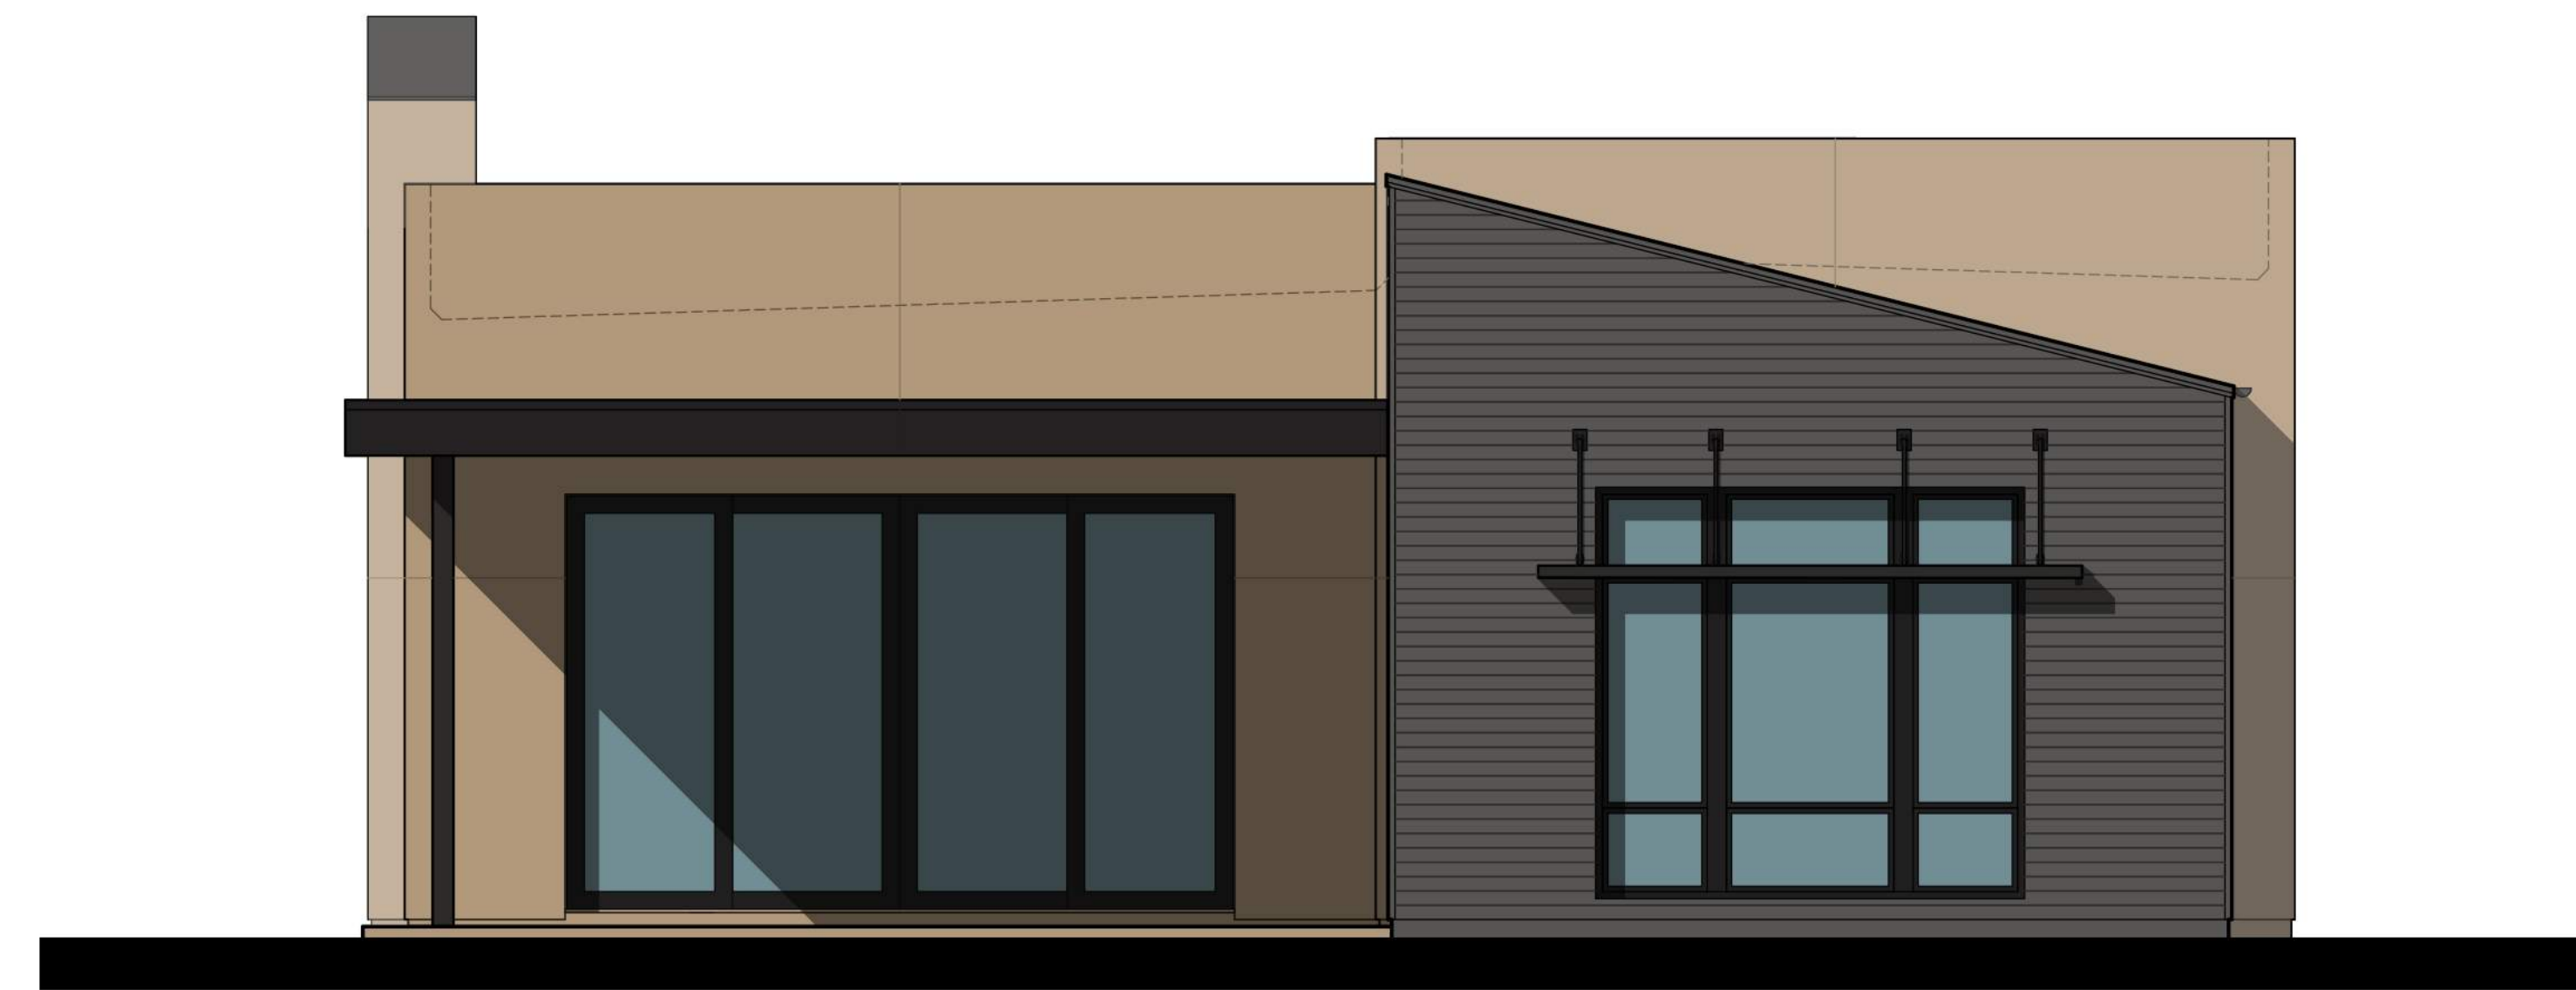

REAR ELEVATION



LEFT ELEVATION





PLAN 3B ELEVATIONS


DESERT MOUNTAIN VILLAS
SCOTTSDALE, ARIZONA

GREEY PICKETT
LANDSCAPE



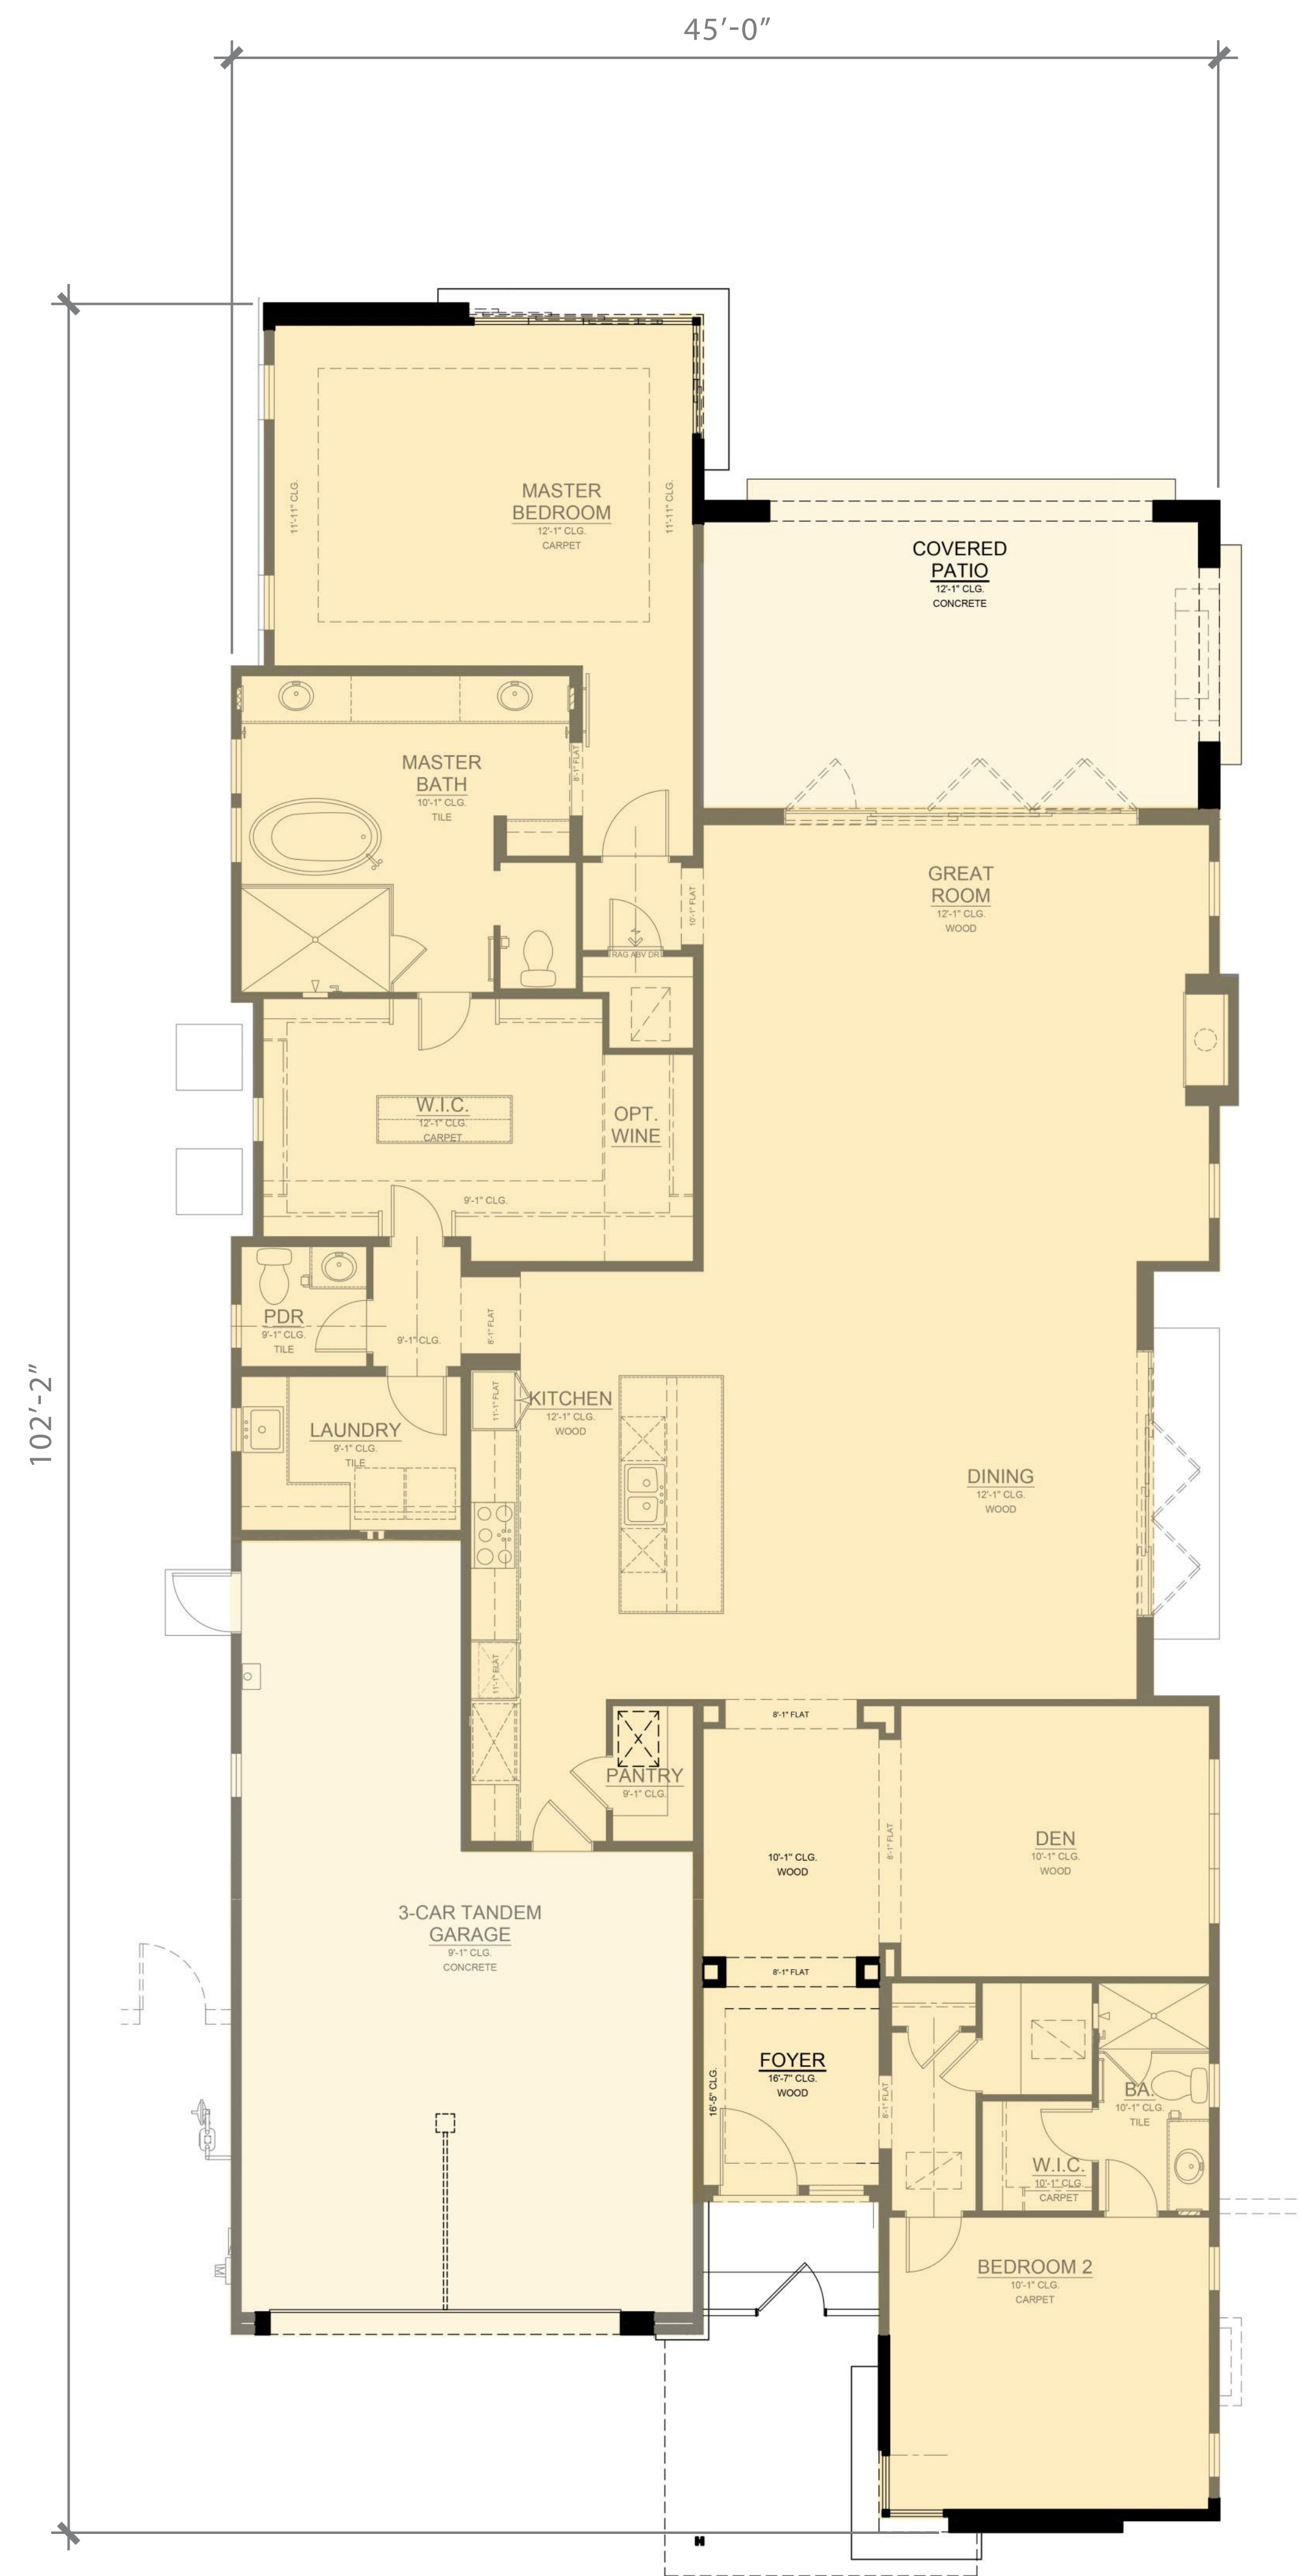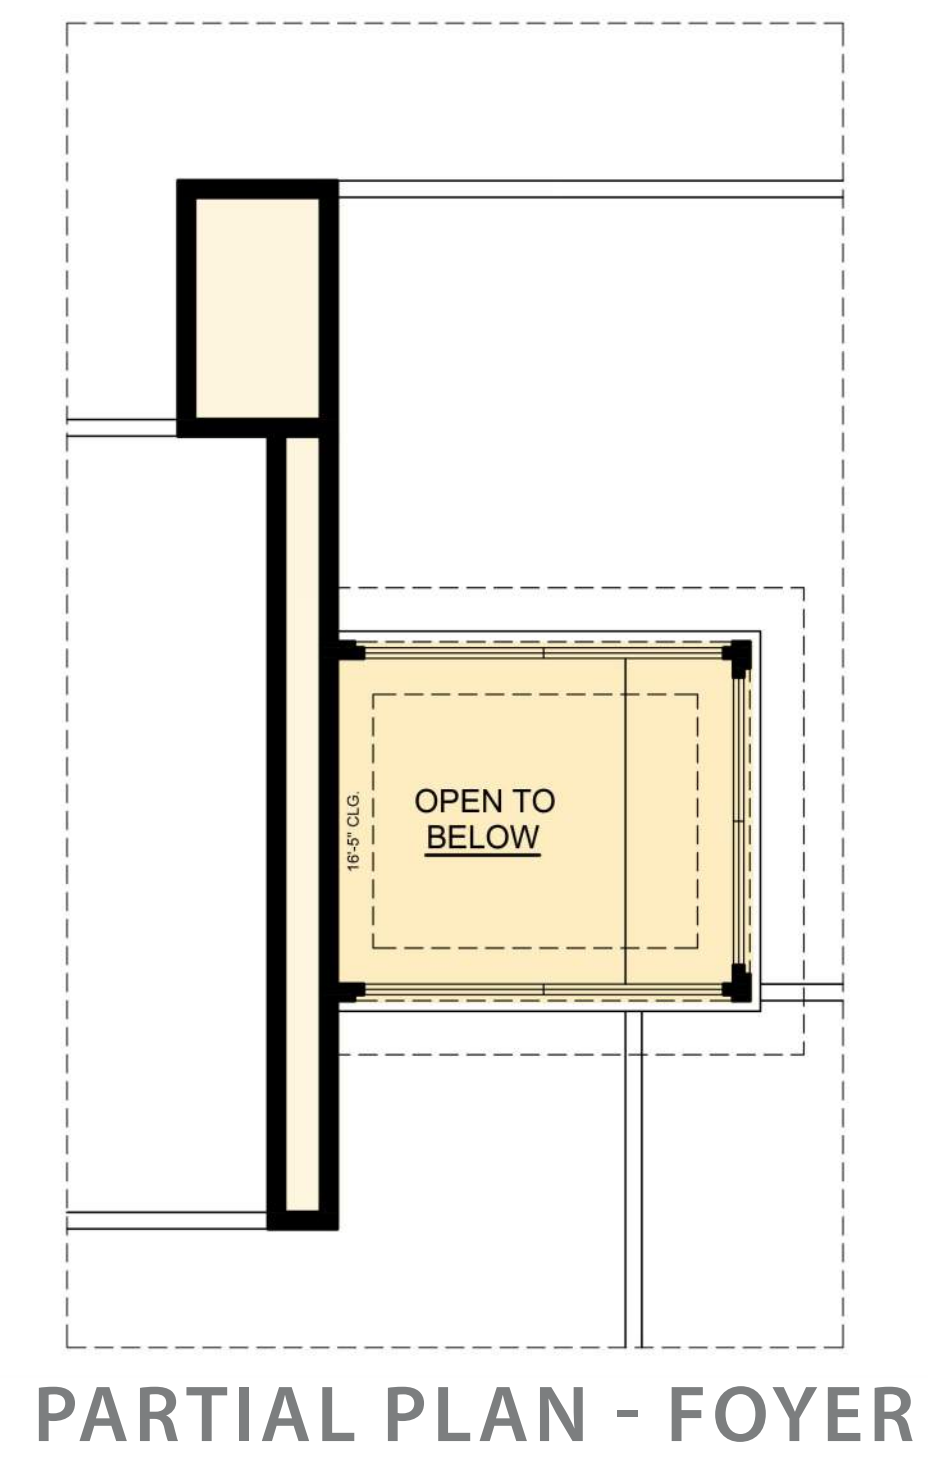

FIRST FLOOR

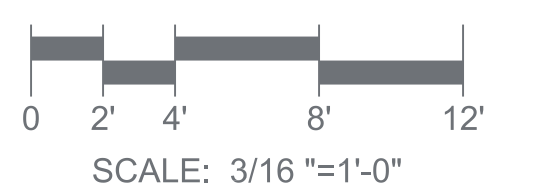

PLAN 3C
2,985 SF

DESERT MOUNTAIN VILLAS
SCOTTSDALE, ARIZONA

GREEY PICKETT
LANDSCAPE





PARTIAL FRONT ELEVATION



FRONT ELEVATION

- ALUMINUM CLAD CANOPY
- STONE VENEER
- HORIZONTAL SIDING
- STEEL POST/BEAM/TRELLIS
- STUCCO



RIGHT ELEVATION



SCALE: 1/4"=1'-0"

PLAN 3C ELEVATIONS

DESERT MOUNTAIN VILLAS
SCOTTSDALE, ARIZONA

GREEY PICKETT
LANDSCAPE



17036.01 10/08/18



REAR ELEVATION






LEFT ELEVATION

PLAN 3C ELEVATIONS

DESERT MOUNTAIN VILLAS
SCOTTSDALE, ARIZONA

GREEY PICKETT
LANDSCAPE

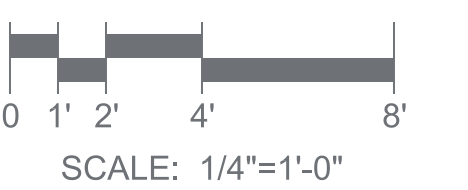

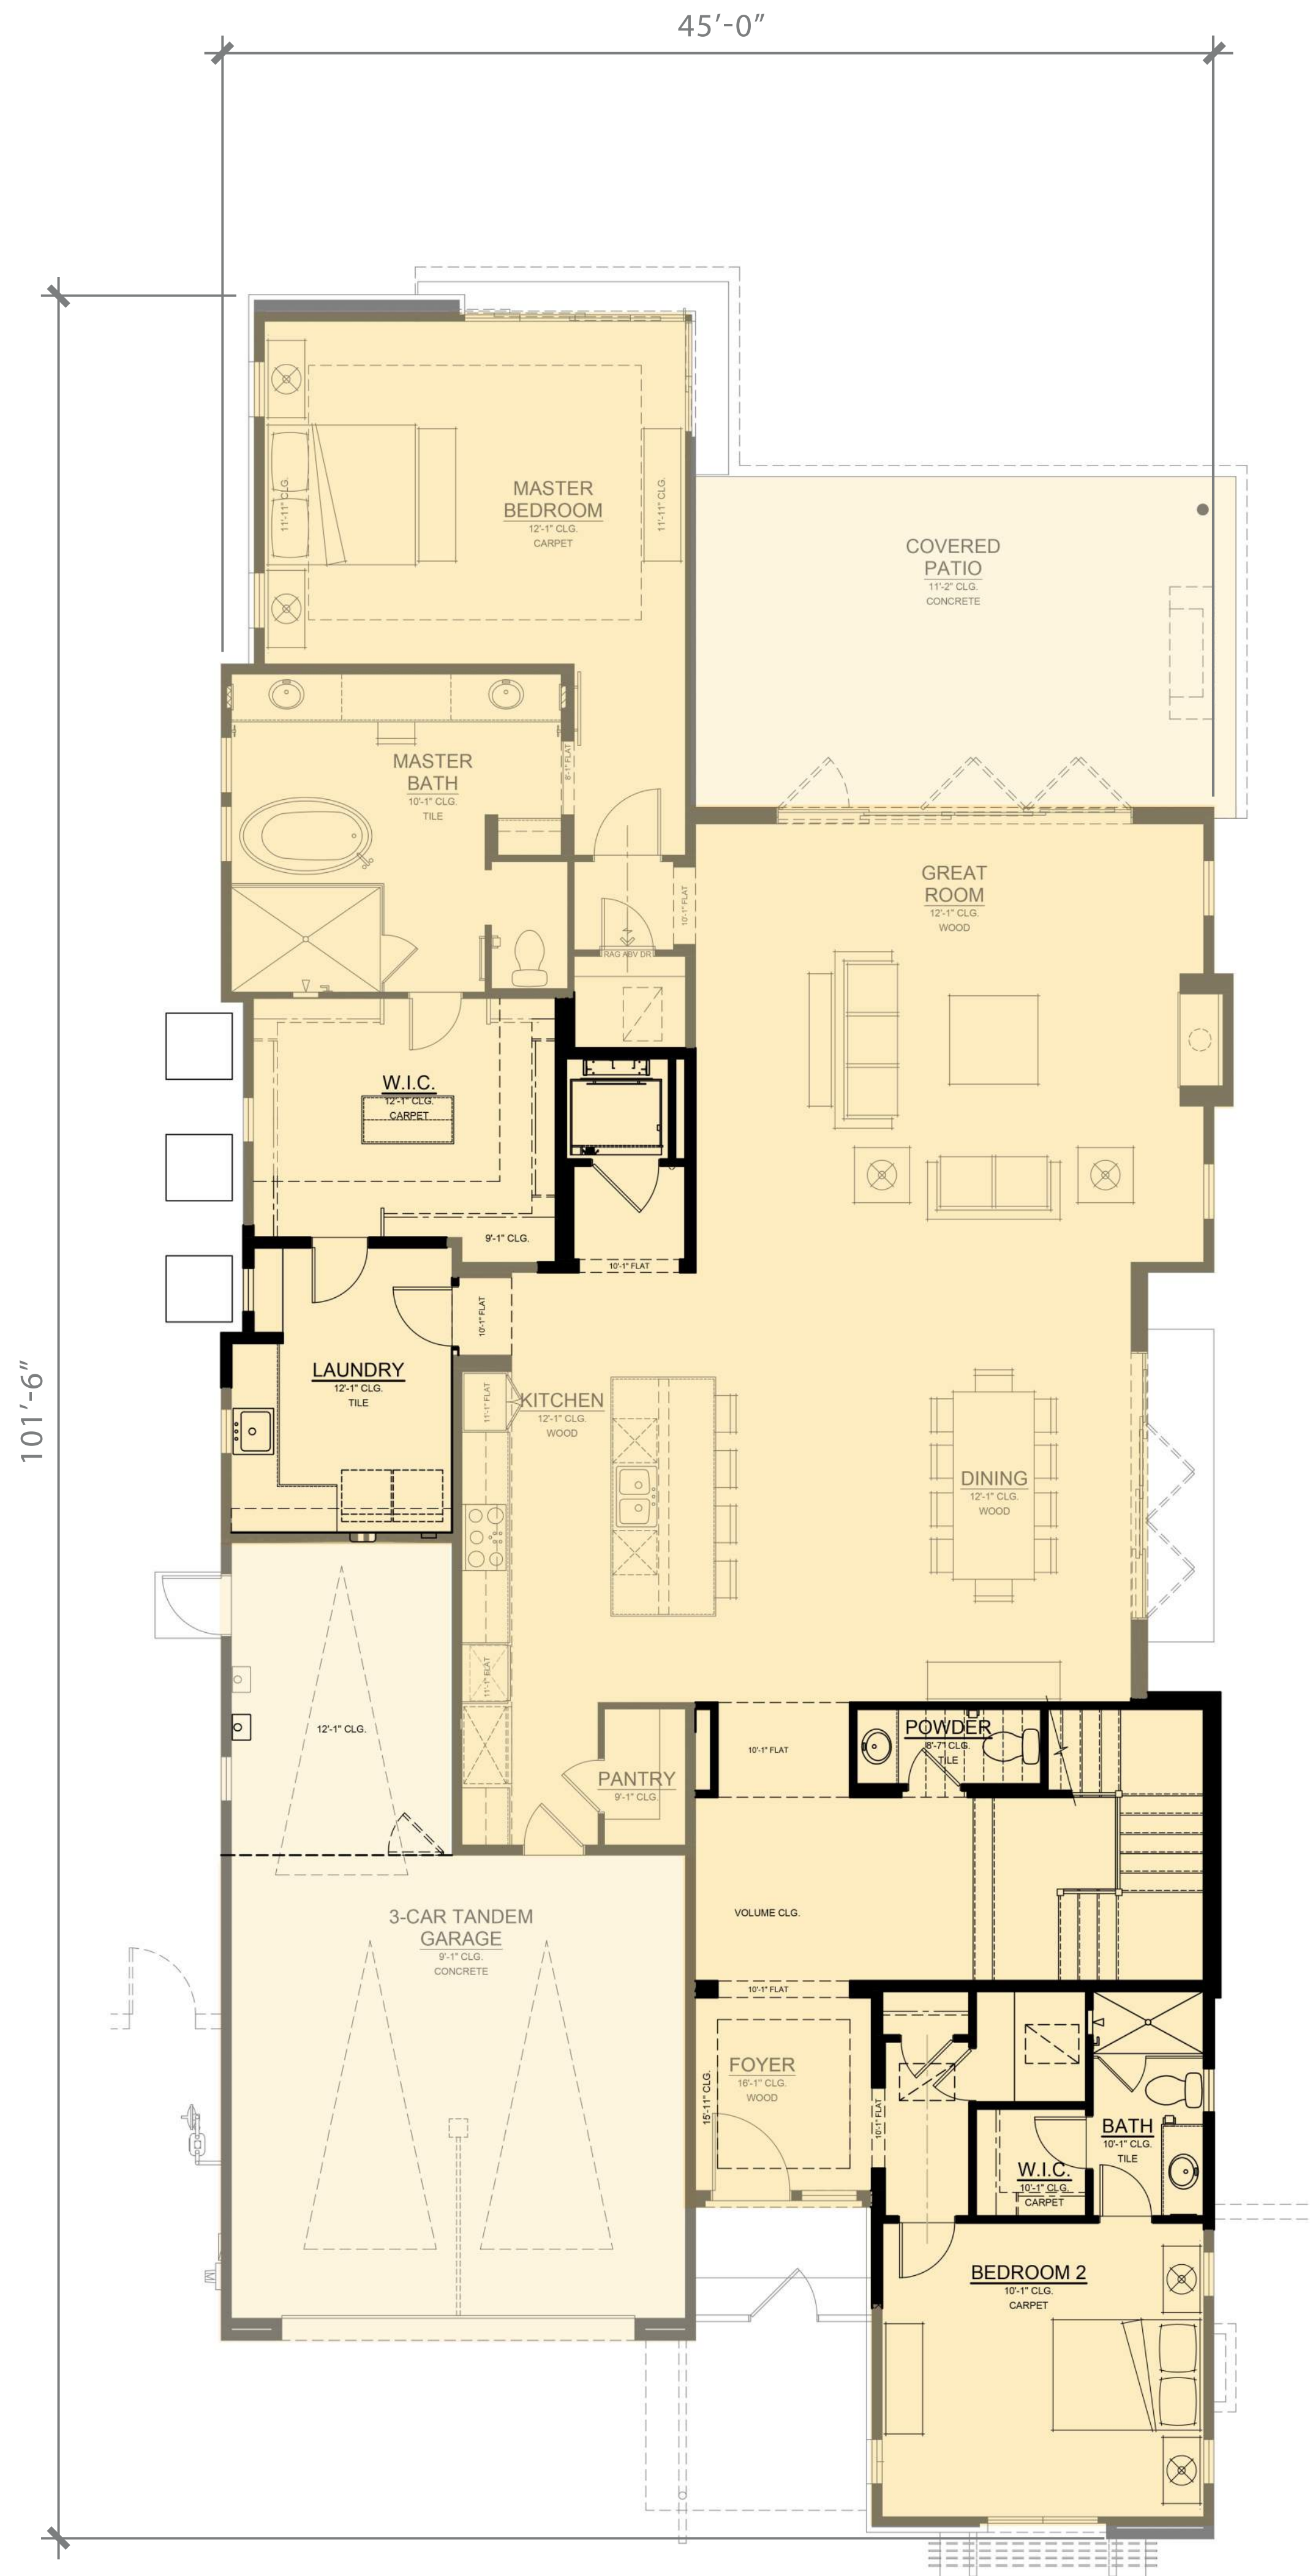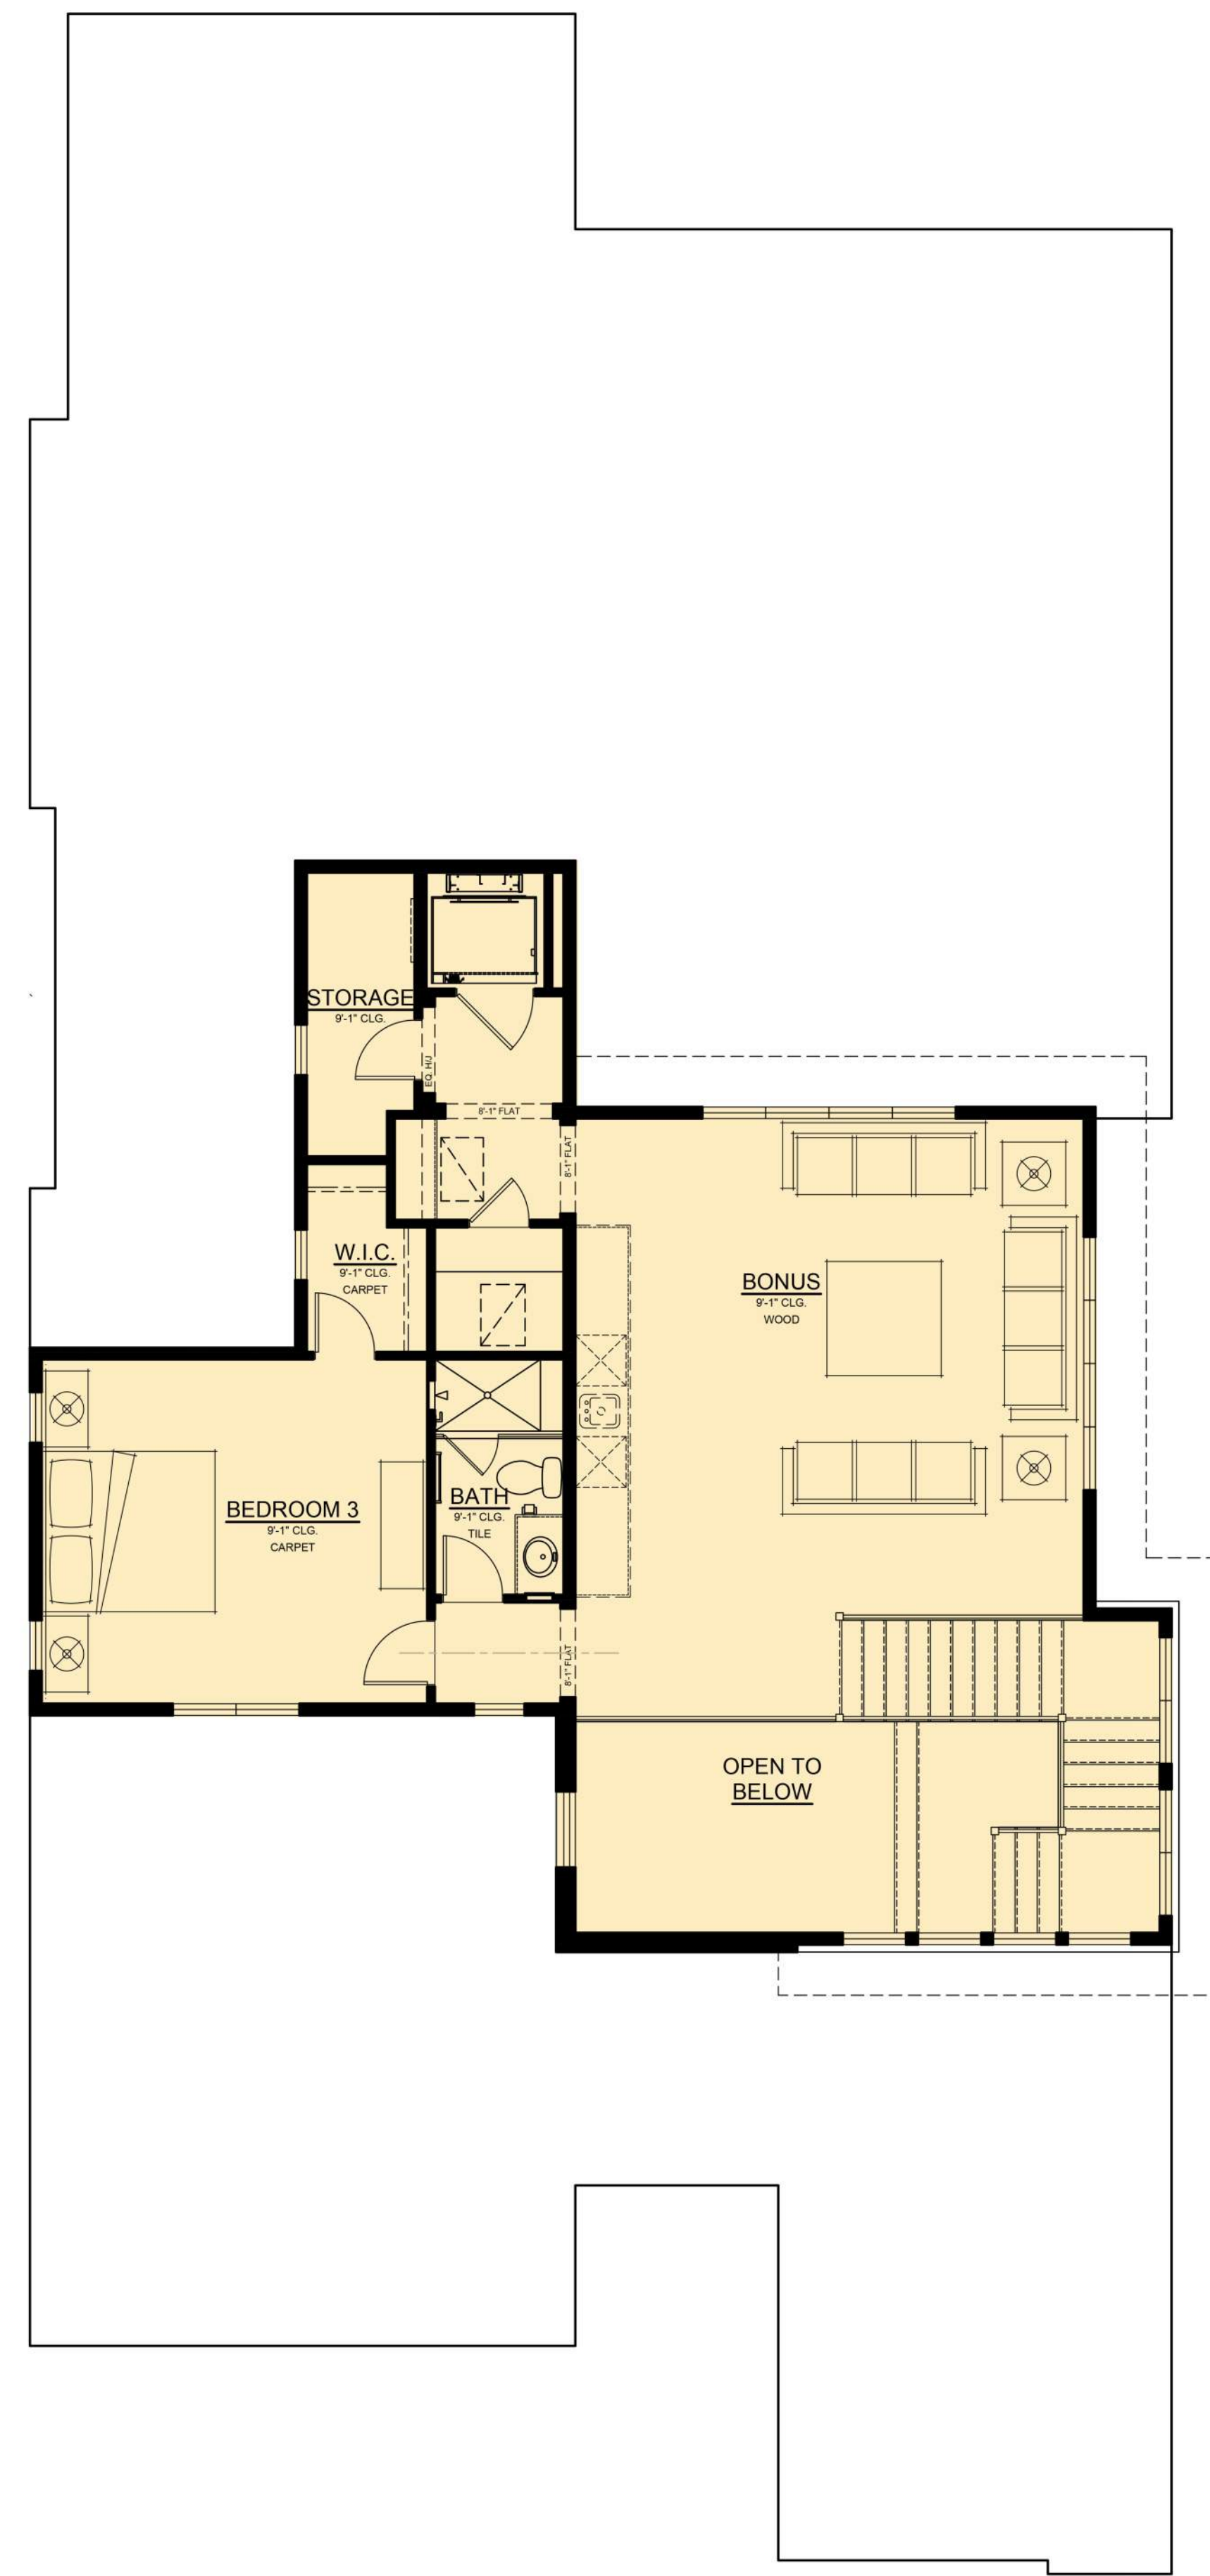


SECOND FLOOR

FIRST FLOOR

PLAN 3XA
3,932 SF

DESERT MOUNTAIN VILLAS
SCOTTSDALE, ARIZONA

GREEY PICKETT
LANDSCAPE

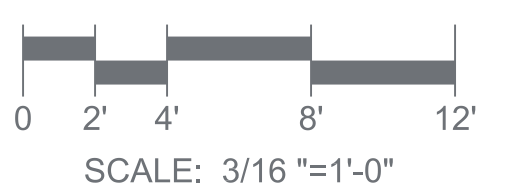

R H A

ROBERT HIDEY ARCHITECTS




PARTIAL FRONT ELEVATION

FRONT ELEVATION



RIGHT ELEVATION

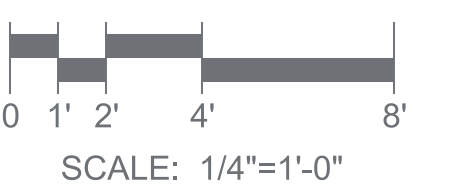

PLAN 3XA ELEVATIONS

DESERT MOUNTAIN VILLAS
SCOTTSDALE, ARIZONA


GREEY PICKETT
LANDSCAPE



17036.01 10/08/18



REAR ELEVATION

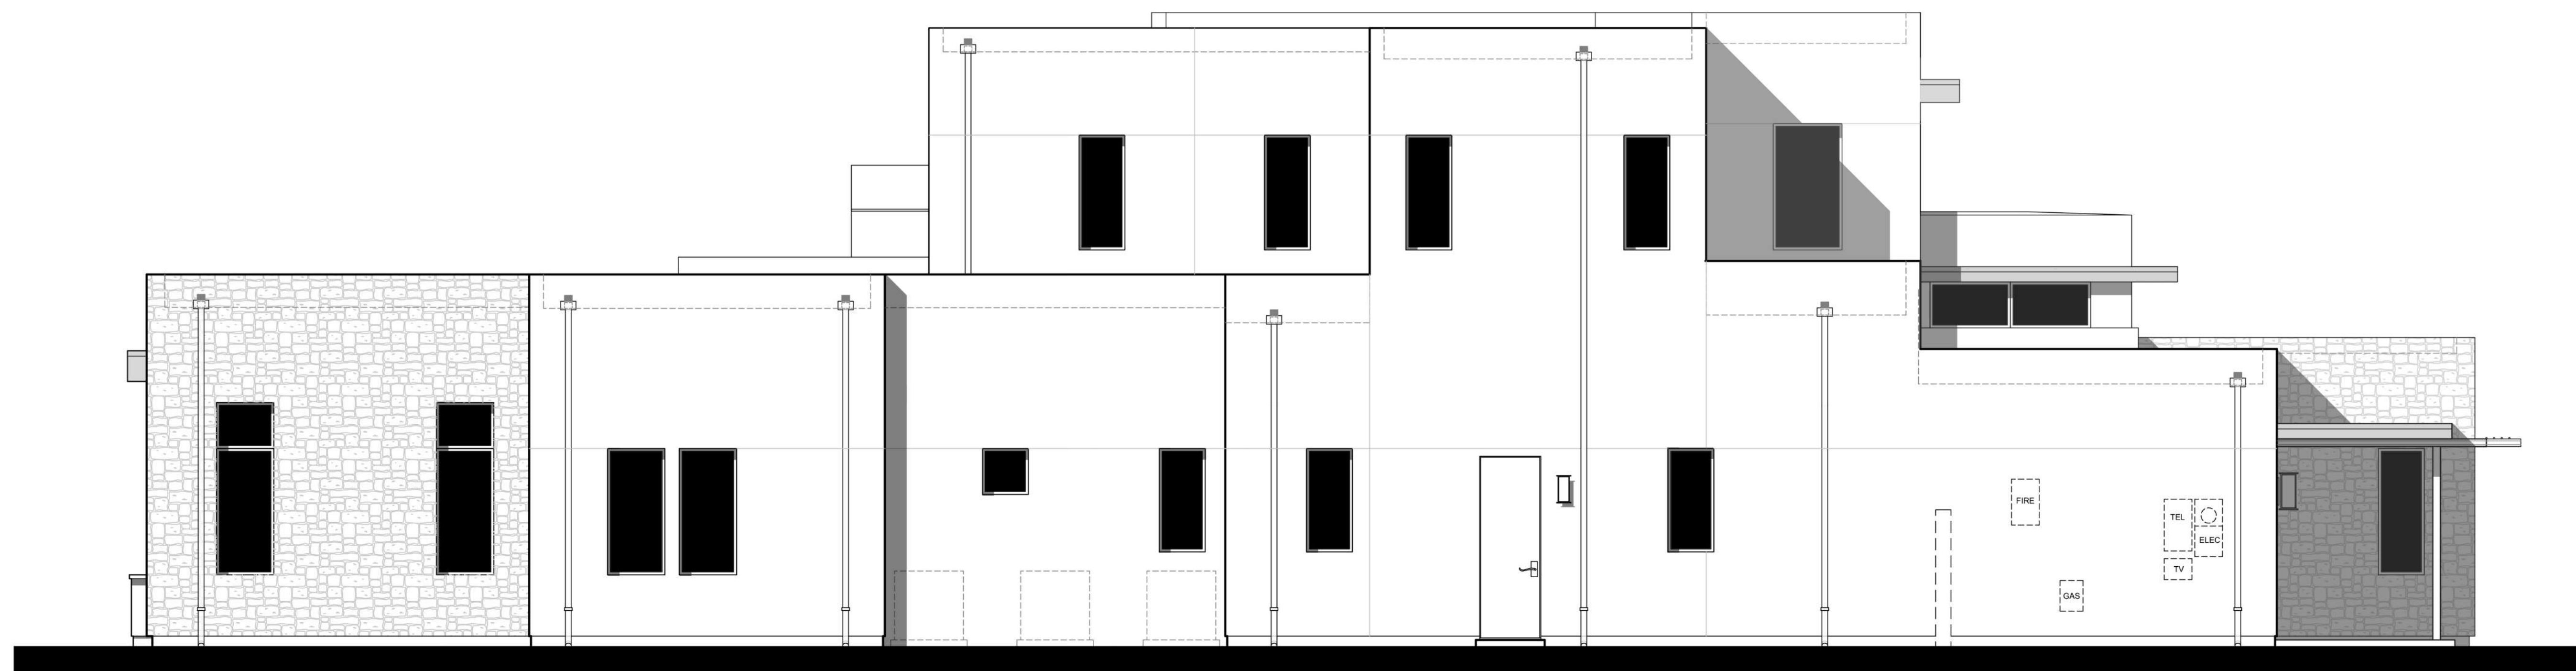


LEFT ELEVATION

PLAN 3XA ELEVATIONS

DESERT MOUNTAIN VILLAS
SCOTTSDALE, ARIZONA


GREEY PICKETT
LANDSCAPE



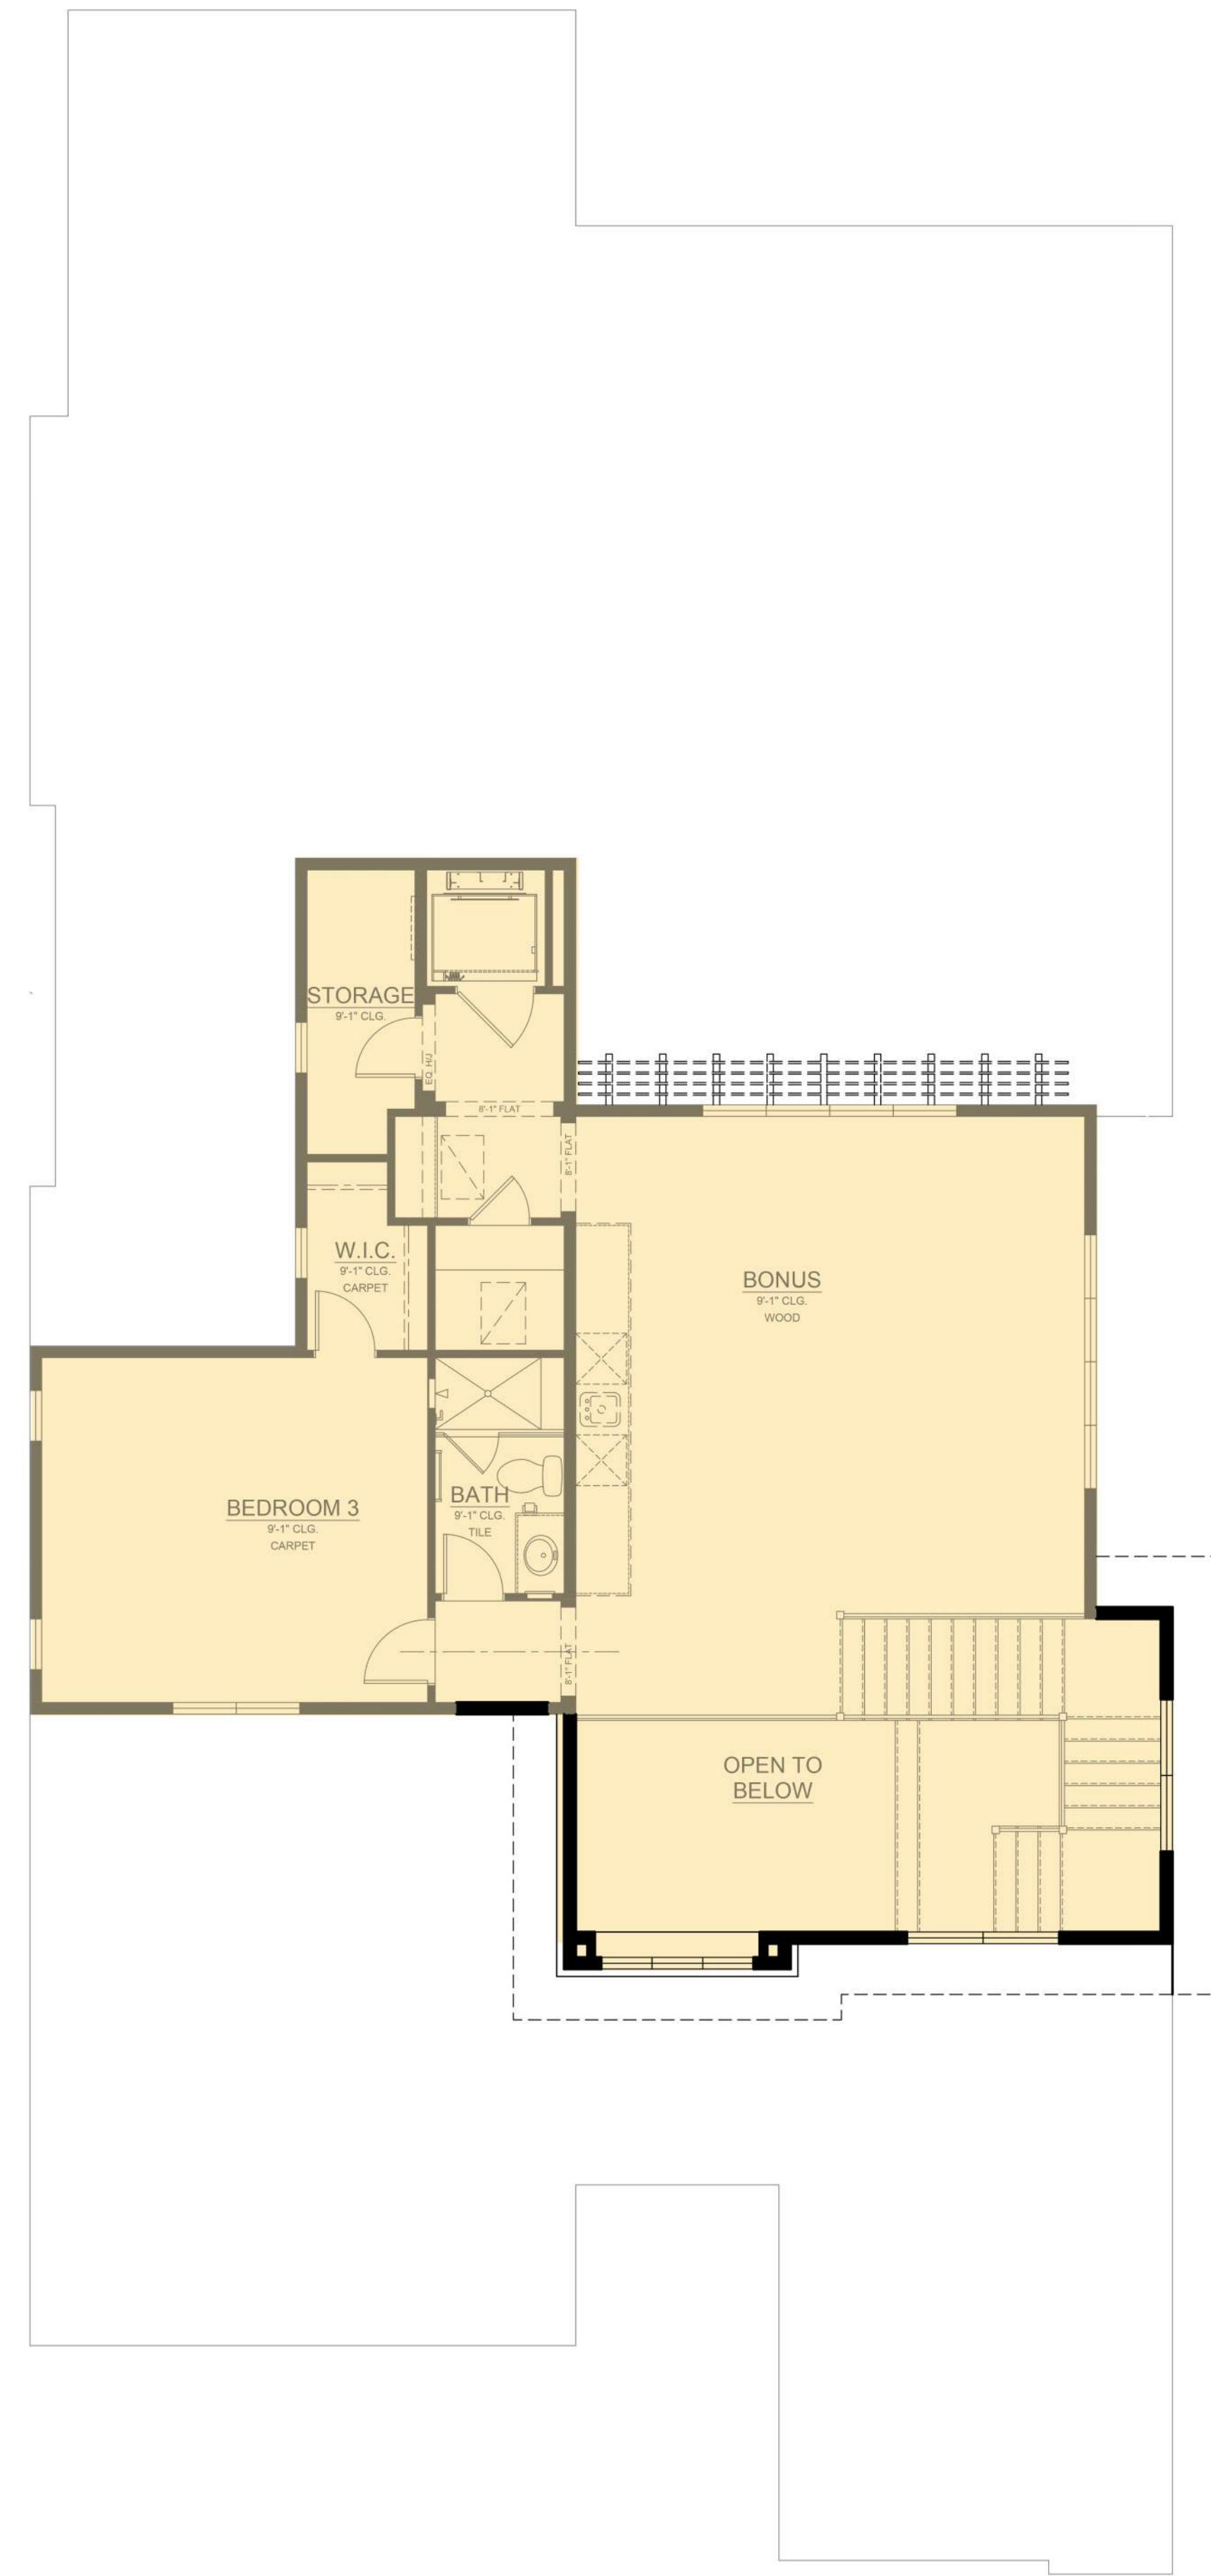

SECOND FLOOR

FIRST FLOOR

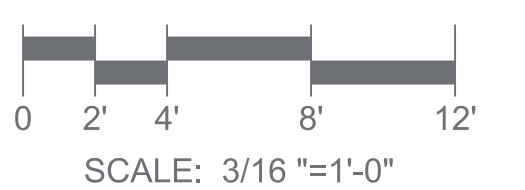

PLAN 3XB
3,936 SF

DESERT MOUNTAIN VILLAS
SCOTTSDALE, ARIZONA

GREEY PICKETT
LANDSCAPE

CAMELOT HOMES
Aspire Higher™

17036.01 10/08/18

R H A

ROBERT HIDEY ARCHITECTS



PARTIAL FRONT ELEVATION



FRONT ELEVATION



RIGHT ELEVATION



SCALE: 1/4"=1'-0"

PLAN 3XB ELEVATIONS

DESERT MOUNTAIN VILLAS
SCOTTSDALE, ARIZONA


GREEY PICKETT
LANDSCAPE



17036.01 10/08/18



REAR ELEVATION

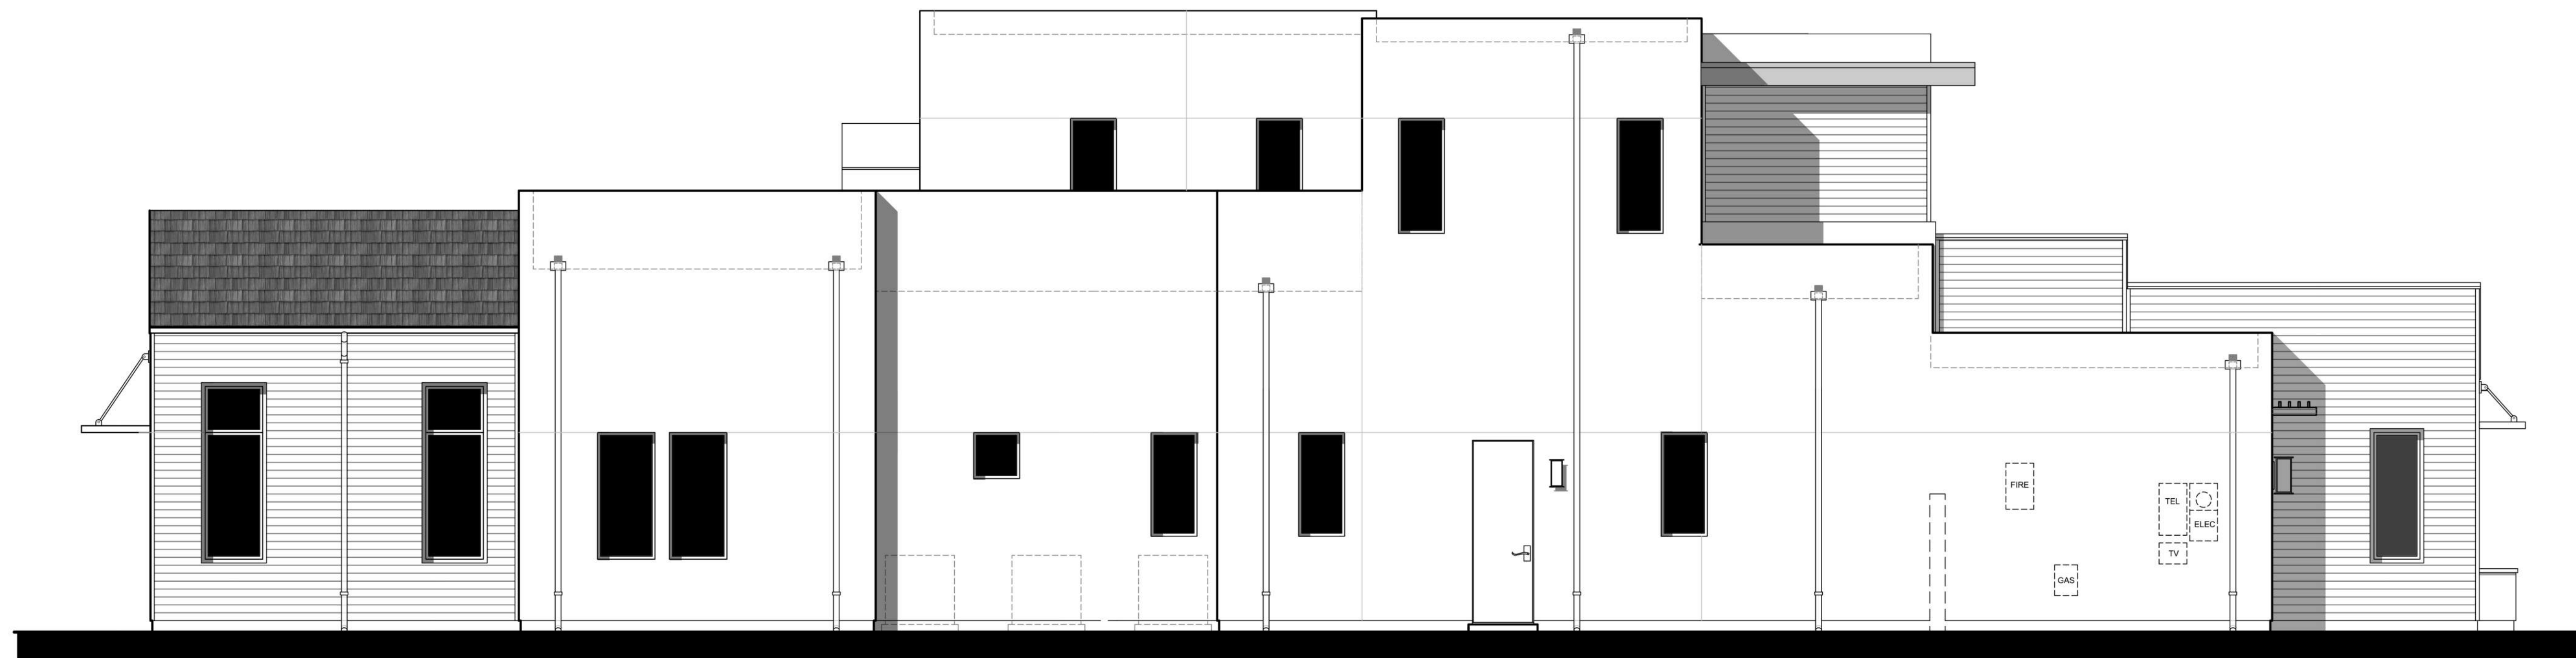


LEFT ELEVATION

PLAN 3XB ELEVATIONS

DESERT MOUNTAIN VILLAS
SCOTTSDALE, ARIZONA

GREEY PICKETT
LANDSCAPE




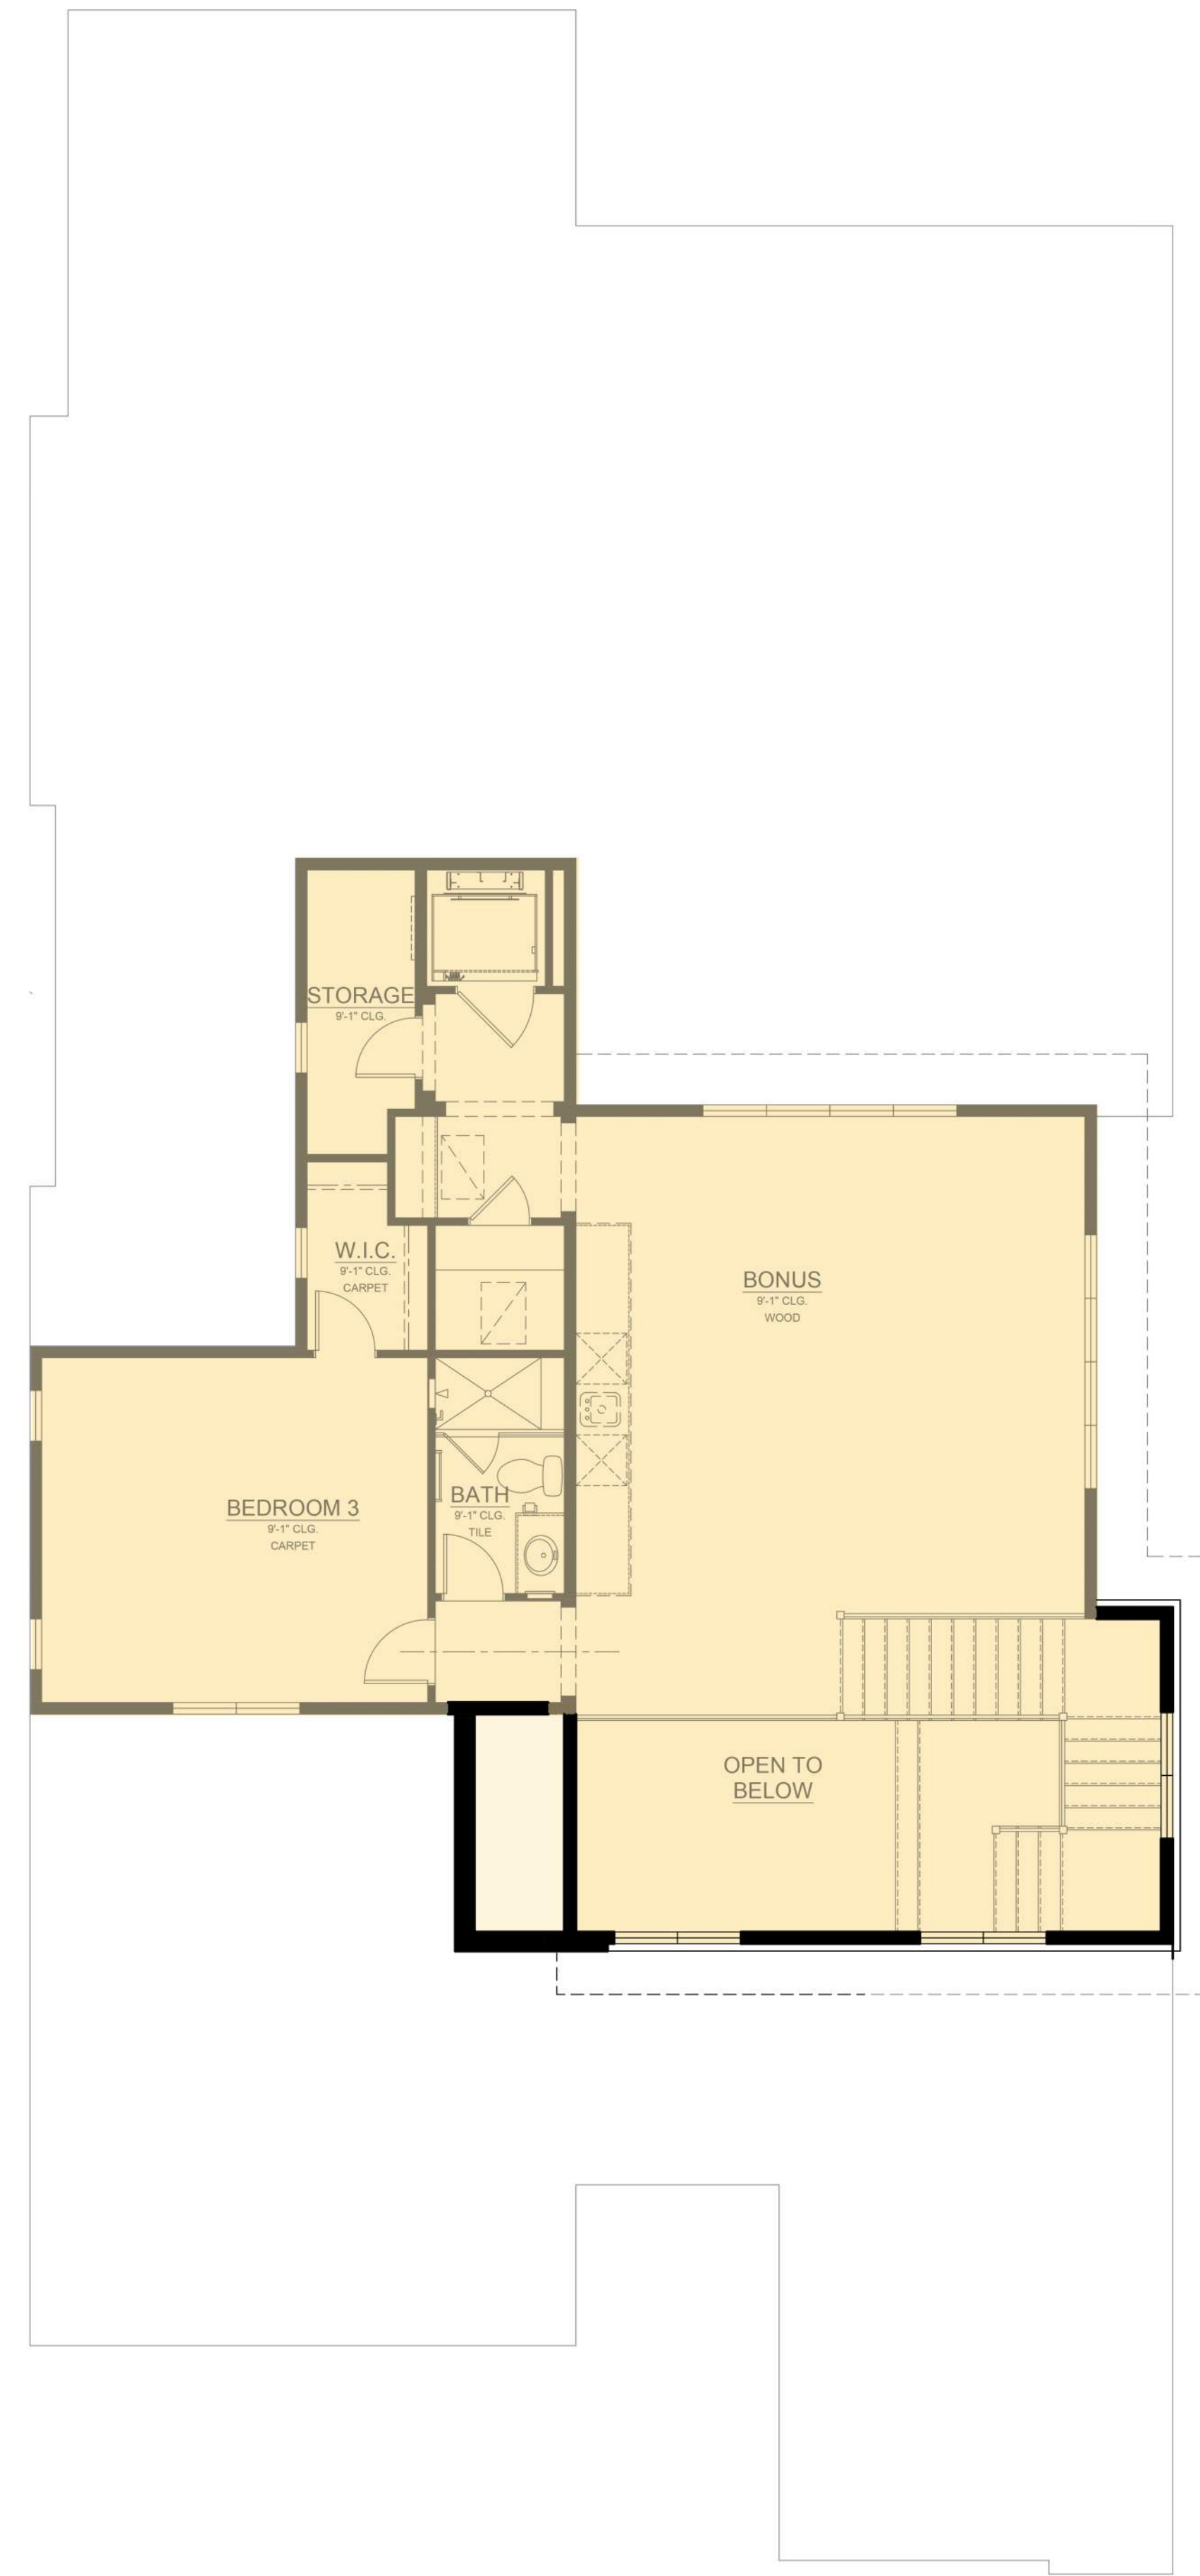

SECOND FLOOR



FIRST FLOOR

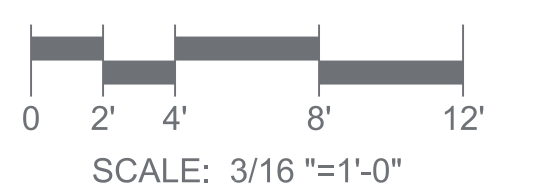

PLAN 3XC
3,936 SF

DESERT MOUNTAIN VILLAS
SCOTTSDALE, ARIZONA


GREEY PICKETT
LANDSCAPE

CAMELOT HOMES
Aspire Higher™

17036.01 10/08/18

R H A

ROBERT HIDEY ARCHITECTS

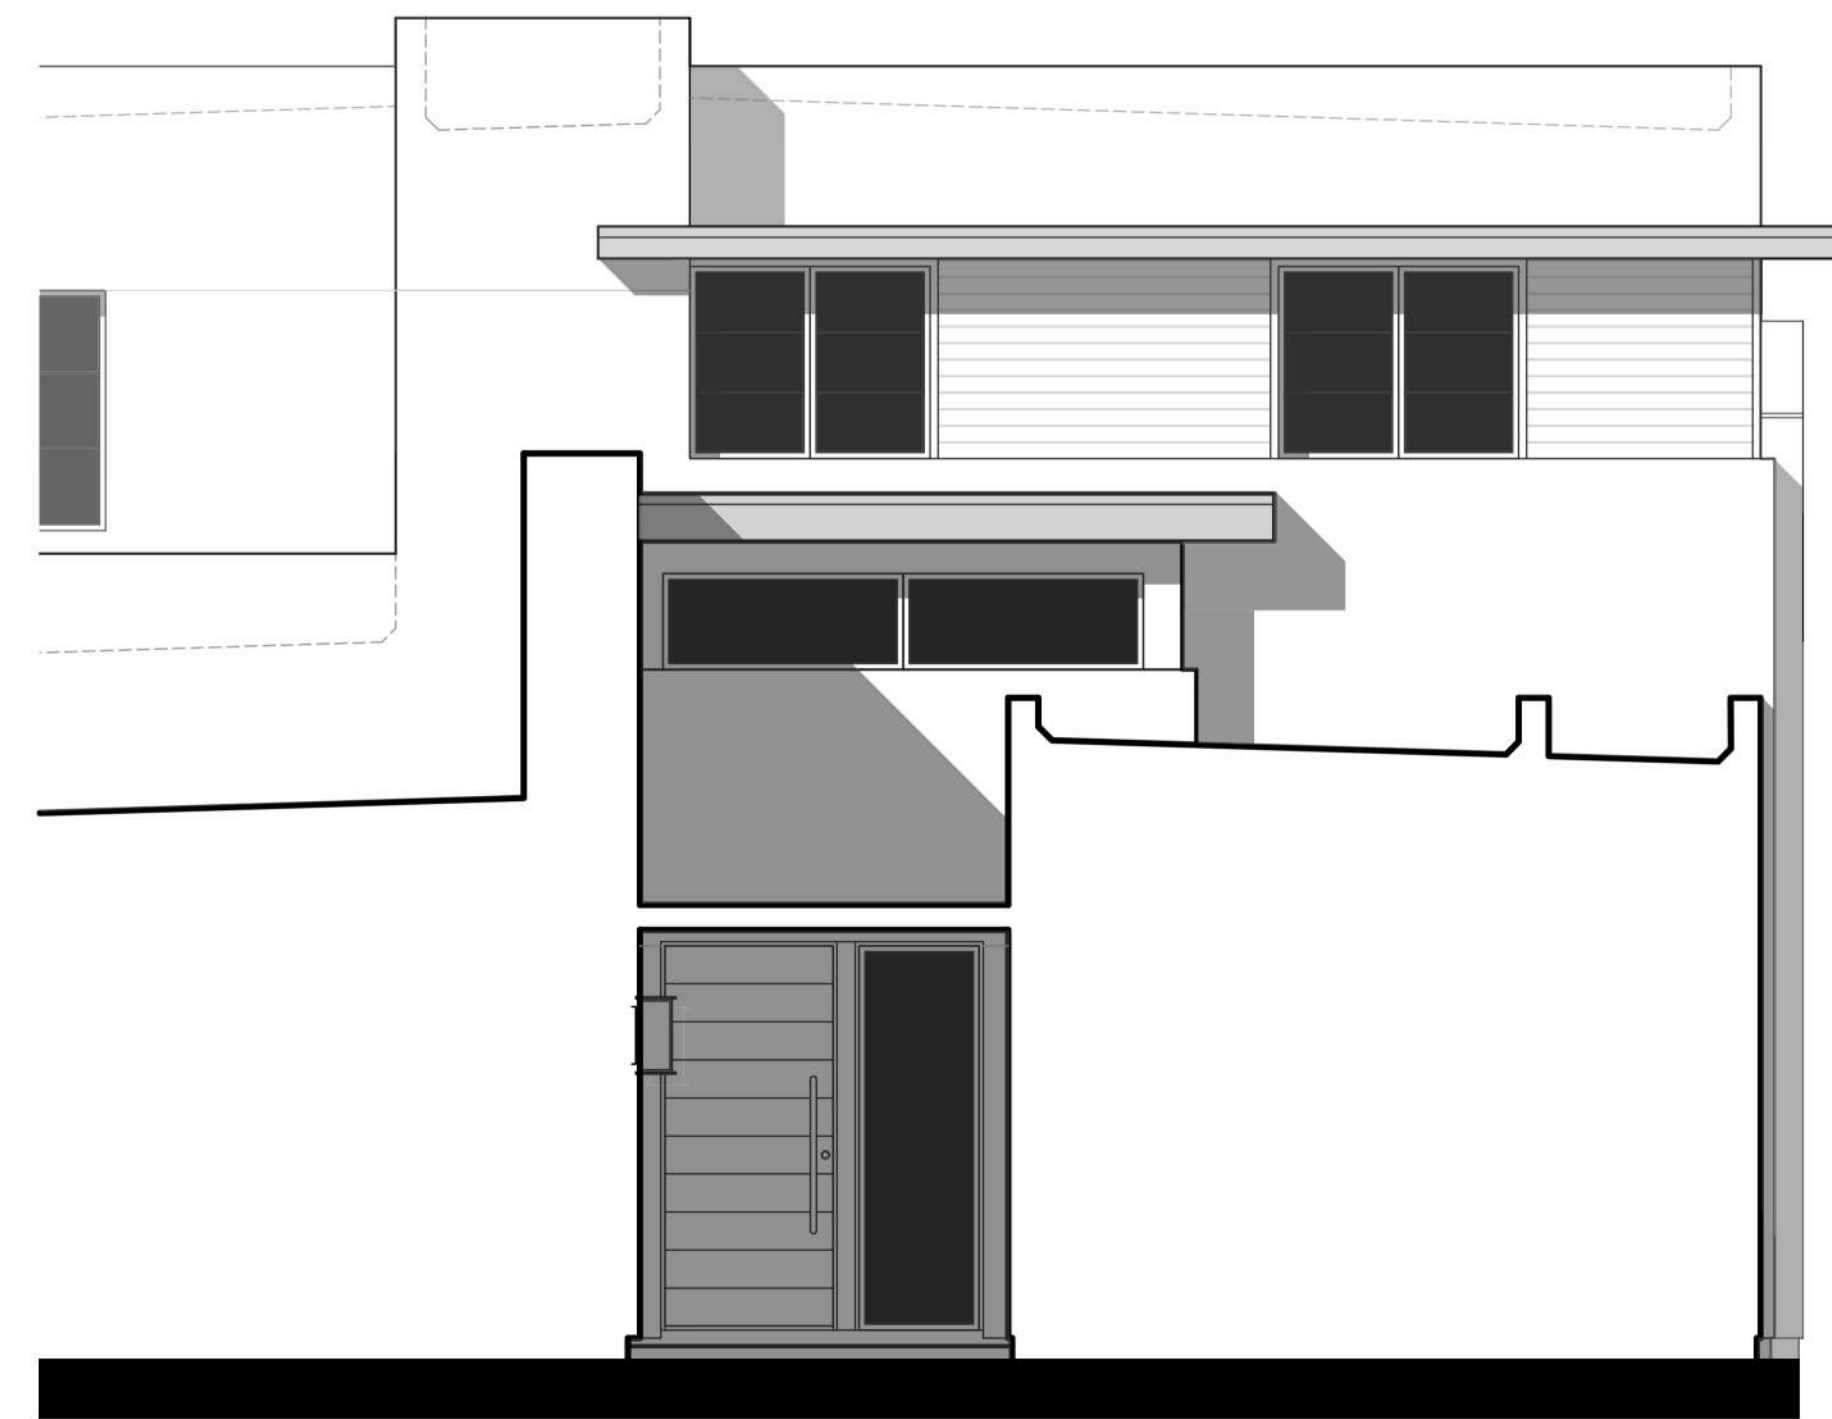

PARTIAL FRONT ELEVATION




FRONT ELEVATION

- ALUMINUM CLAD CANOPY
- STUCCO
- STONE VENEER
- ALUMINUM CLAD CANOPY
- STEEL POST
- HORIZONTAL SIDING



RIGHT ELEVATION

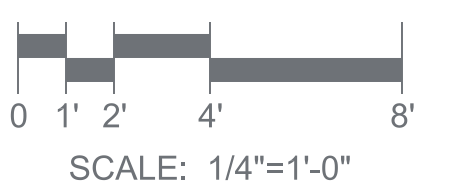

SCALE: 1/4"=1'-0"

PLAN 3XC ELEVATIONS

DESERT MOUNTAIN VILLAS
SCOTTSDALE, ARIZONA


GREEY PICKETT
LANDSCAPE



17036.01 10/08/18



REAR ELEVATION

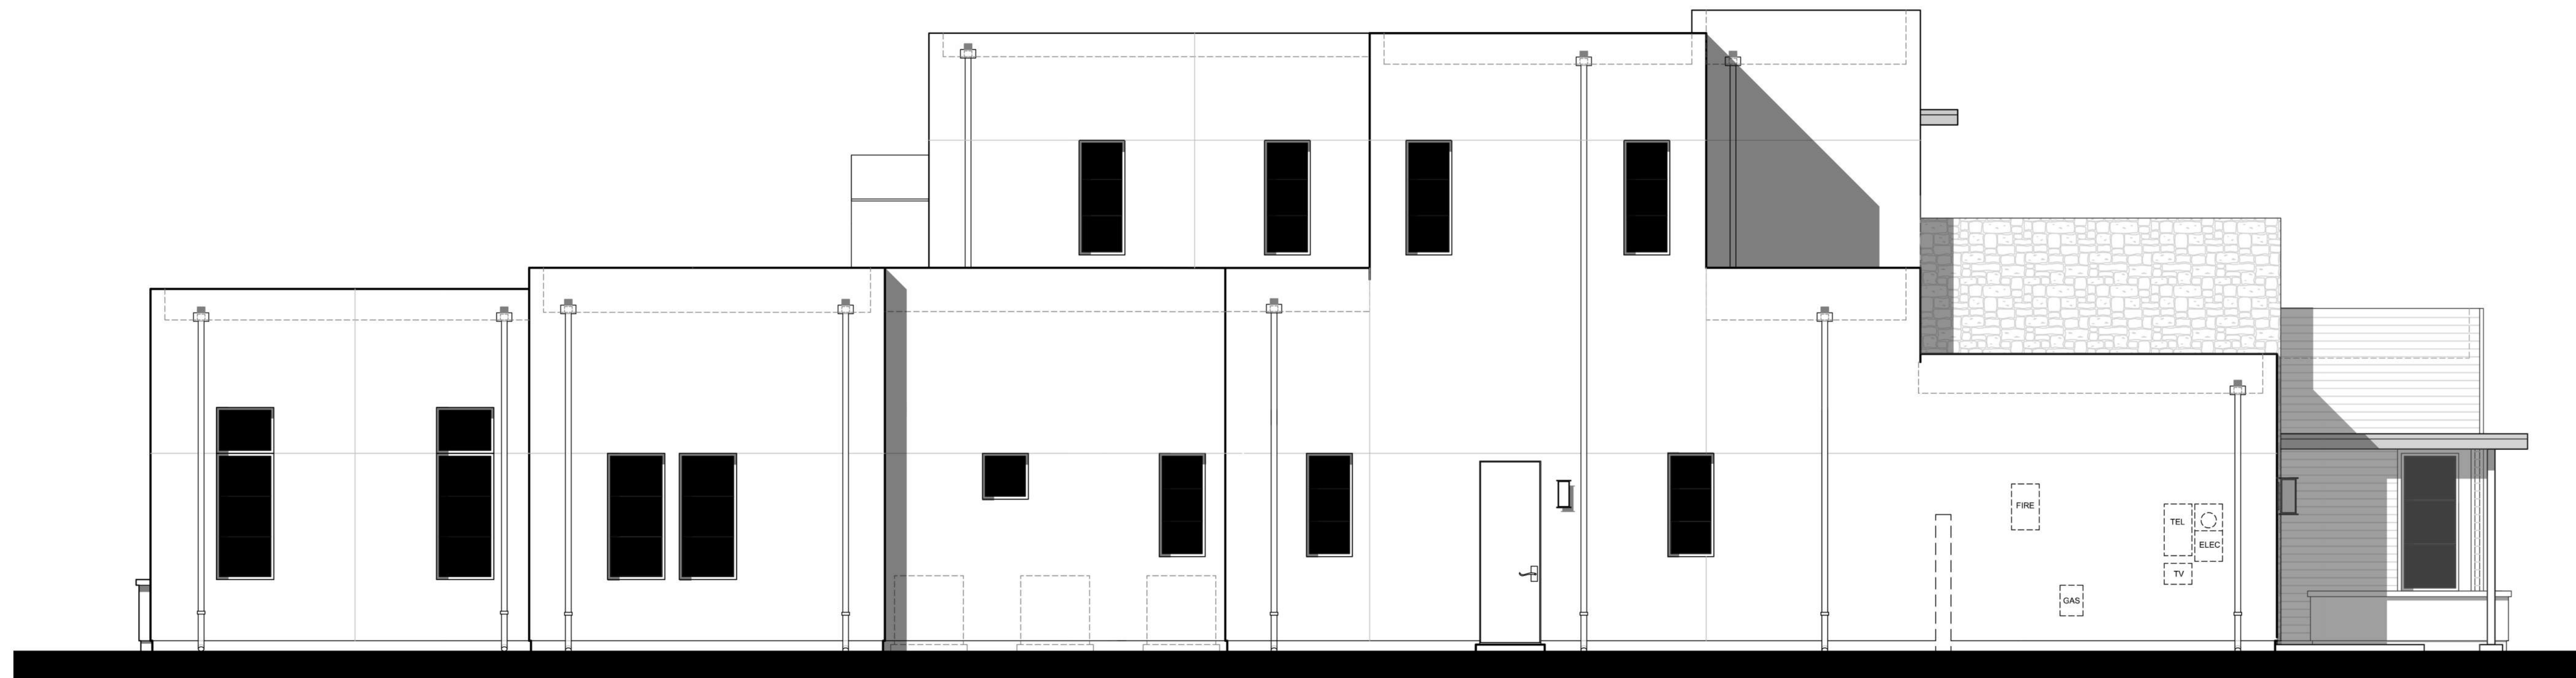

LEFT ELEVATION





PLAN 3XC ELEVATIONS

DESERT MOUNTAIN VILLAS
SCOTTSDALE, ARIZONA

GREEY PICKETT
LANDSCAPE



17036.01 10/08/18

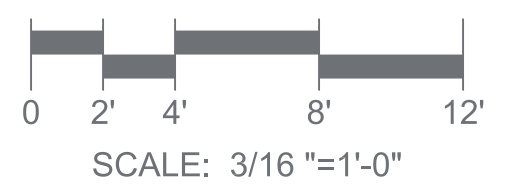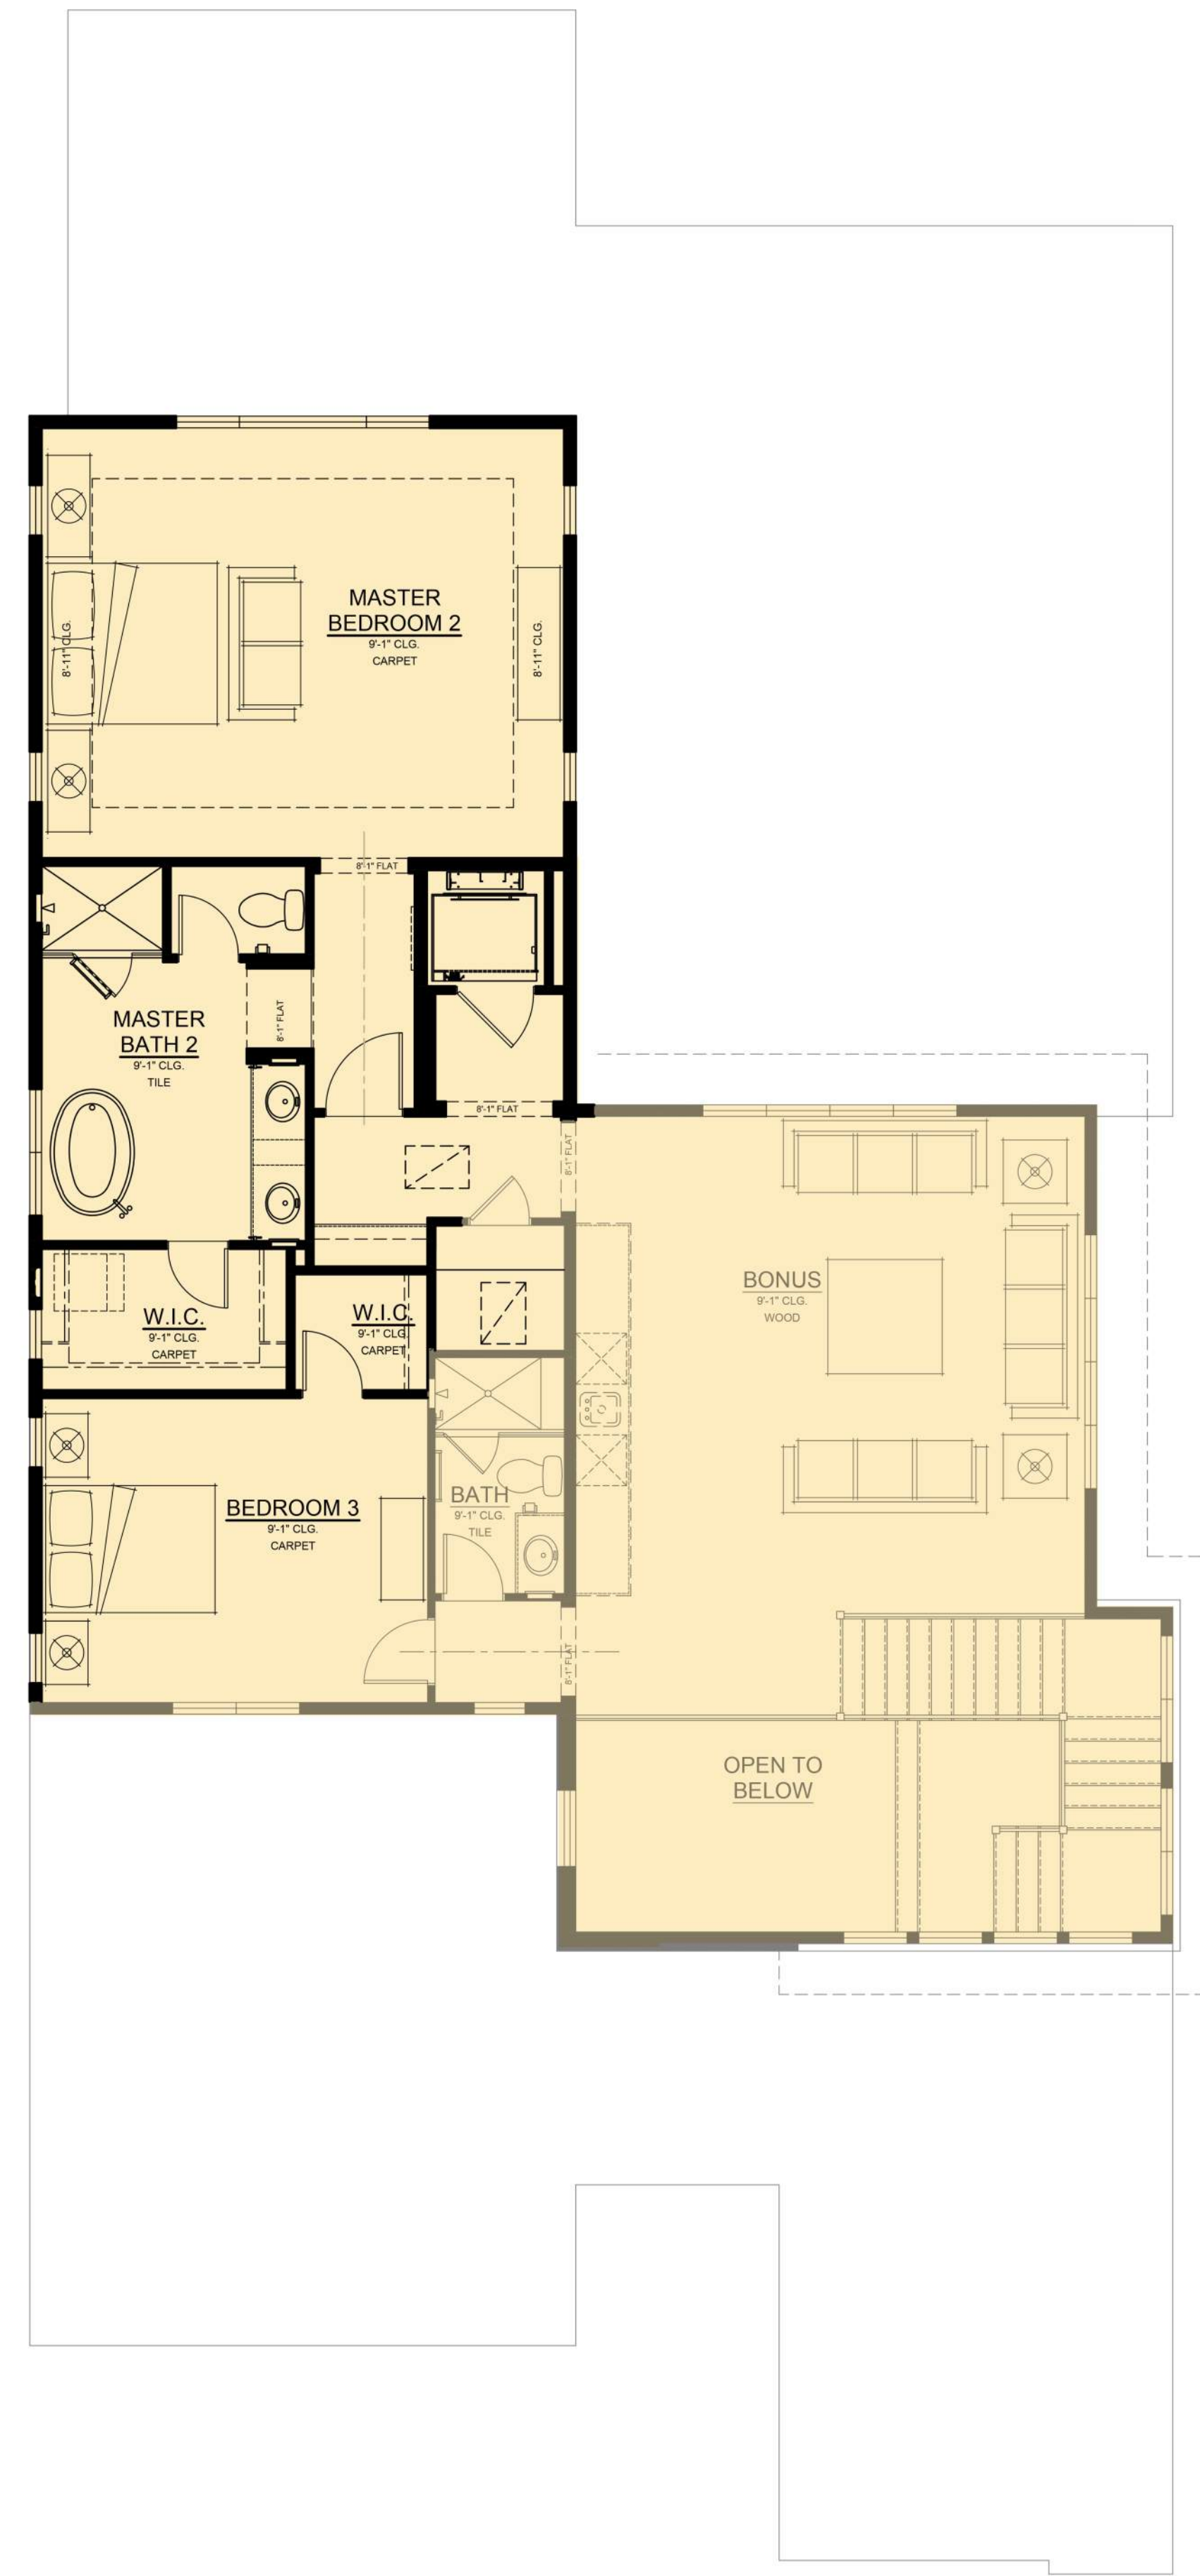

PLAN 3YA
4,537 SF

DESERT MOUNTAIN VILLAS
SCOTTSDALE, ARIZONA

GREEY PICKETT
LANDSCAPE

R H A

ROBERT HIDEY ARCHITECTS



PARTIAL FRONT ELEVATION



FRONT ELEVATION

- ALUMINUM CLAD CANOPY
- ALUMINUM CLAD CANOPY
- STONE VENEER
- ALUMINUM CLAD CANOPY
- STEEL BEAM/TRELLIS
- STEEL POST/BEAM
- STUCCO



RIGHT ELEVATION



SCALE: 1/4"=1'-0"

PLAN 3YA ELEVATIONS

DESERT MOUNTAIN VILLAS
SCOTTSDALE, ARIZONA

GREEY PICKETT
LANDSCAPE



17036.01 10/08/18



REAR ELEVATION







LEFT ELEVATION

PLAN 3YA ELEVATIONS

DESERT MOUNTAIN VILLAS
SCOTTSDALE, ARIZONA

GREEY PICKETT
LANDSCAPE

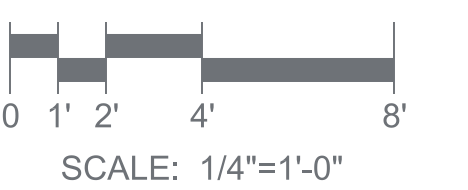

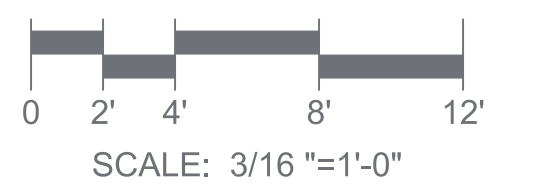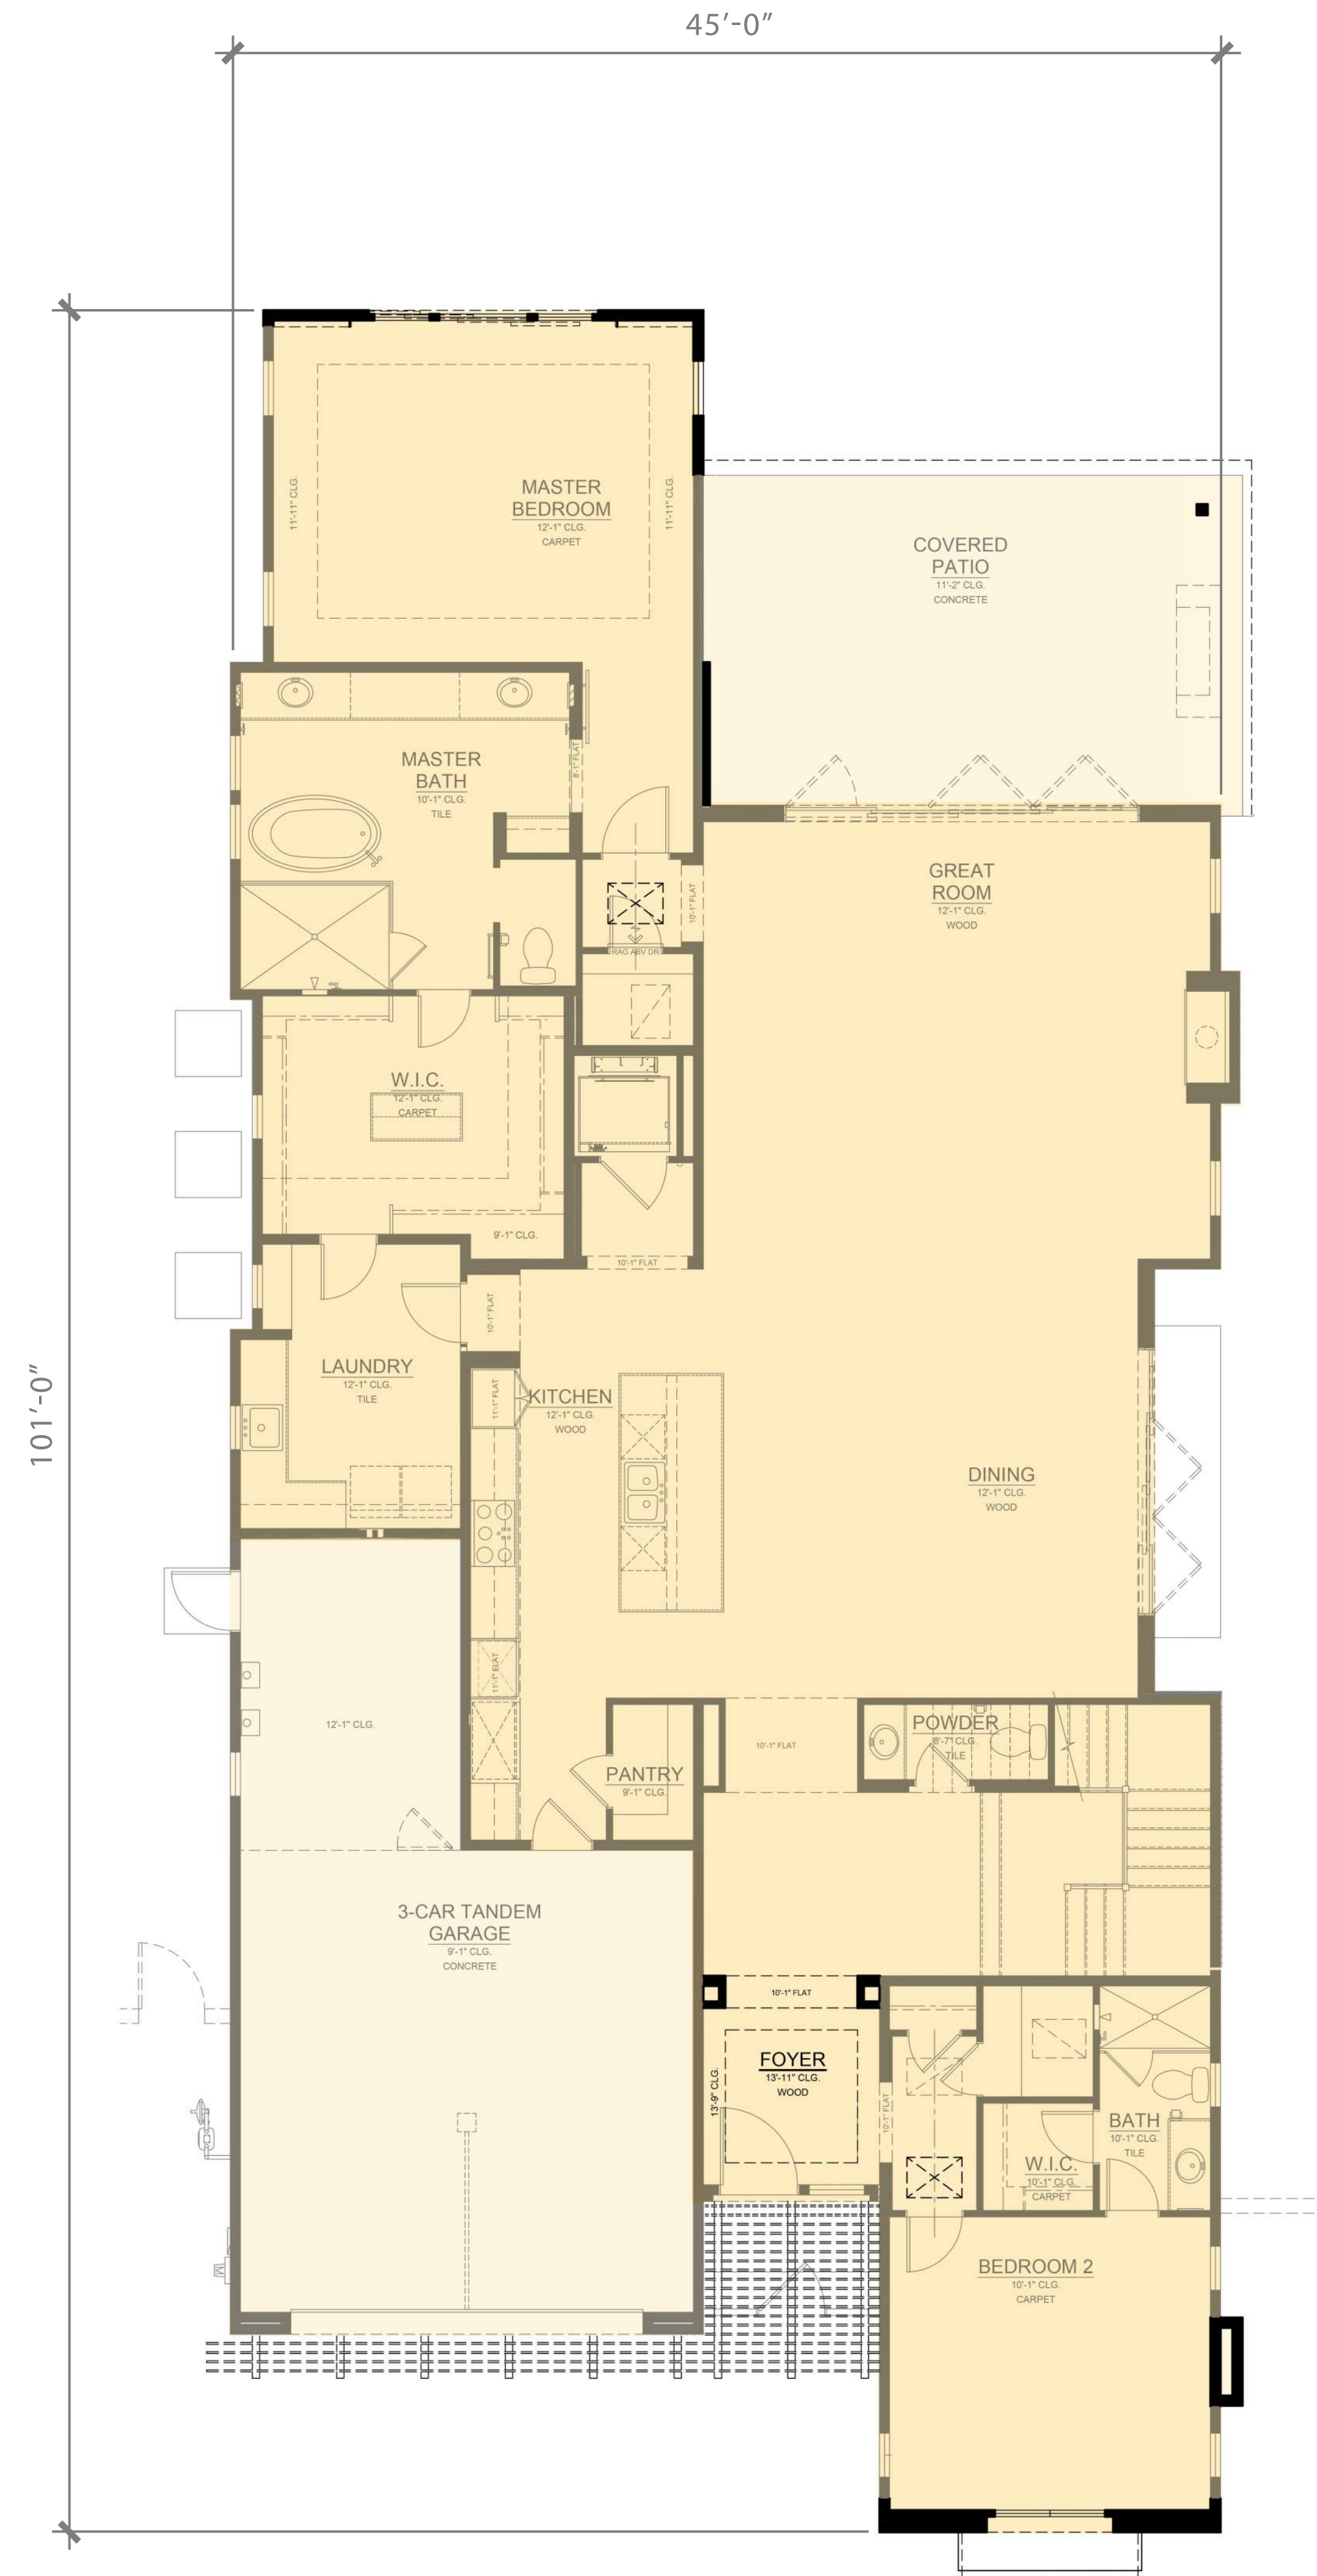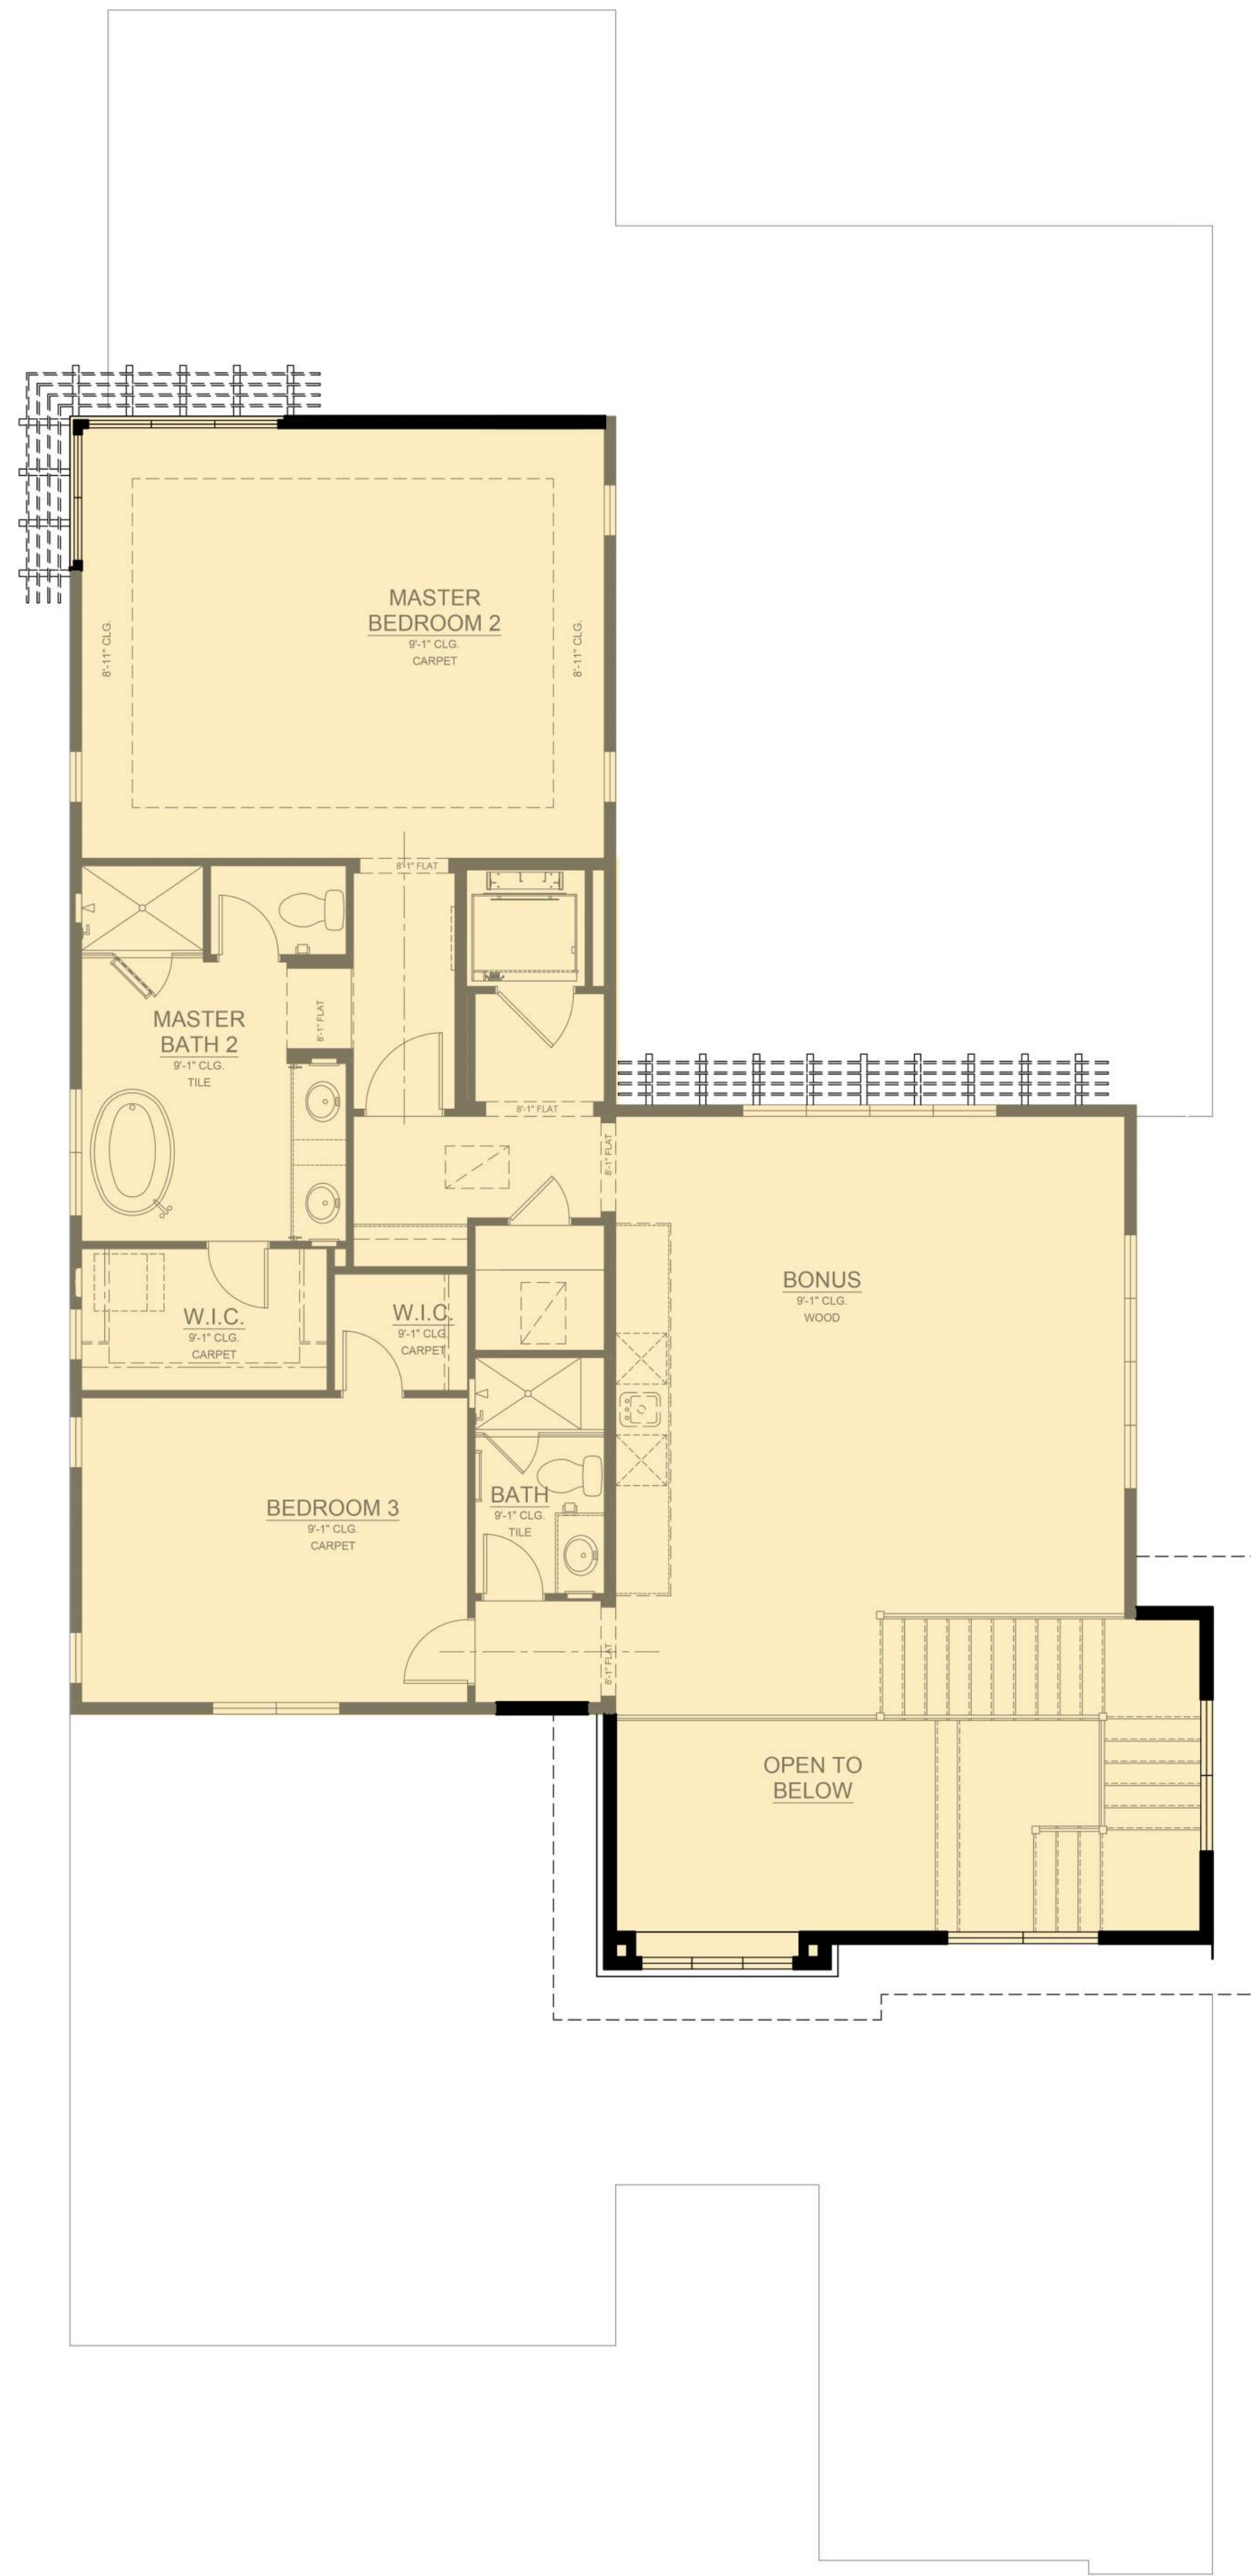

PLAN 3YB
4,541 SF

DESERT MOUNTAIN VILLAS
SCOTTSDALE, ARIZONA

GREEY PICKETT
LANDSCAPE

R H A

ROBERT HIDEY ARCHITECTS



PARTIAL FRONT ELEVATION




FRONT ELEVATION

- ALUMINUM CLAD CANOPY
- STUCCO
- TIGHT WOOD BARGE/RAKE AT SLOPED ROOF
- STEEL BEAM/TRELLIS
- STEEL AWNING
- HORIZONTAL SIDING



RIGHT ELEVATION

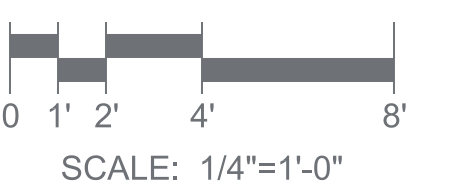

SCALE: 1/4"=1'-0"


PLAN 3YB ELEVATIONS

DESERT MOUNTAIN VILLAS
SCOTTSDALE, ARIZONA

GREEY PICKETT
LANDSCAPE



17036.01 10/08/18

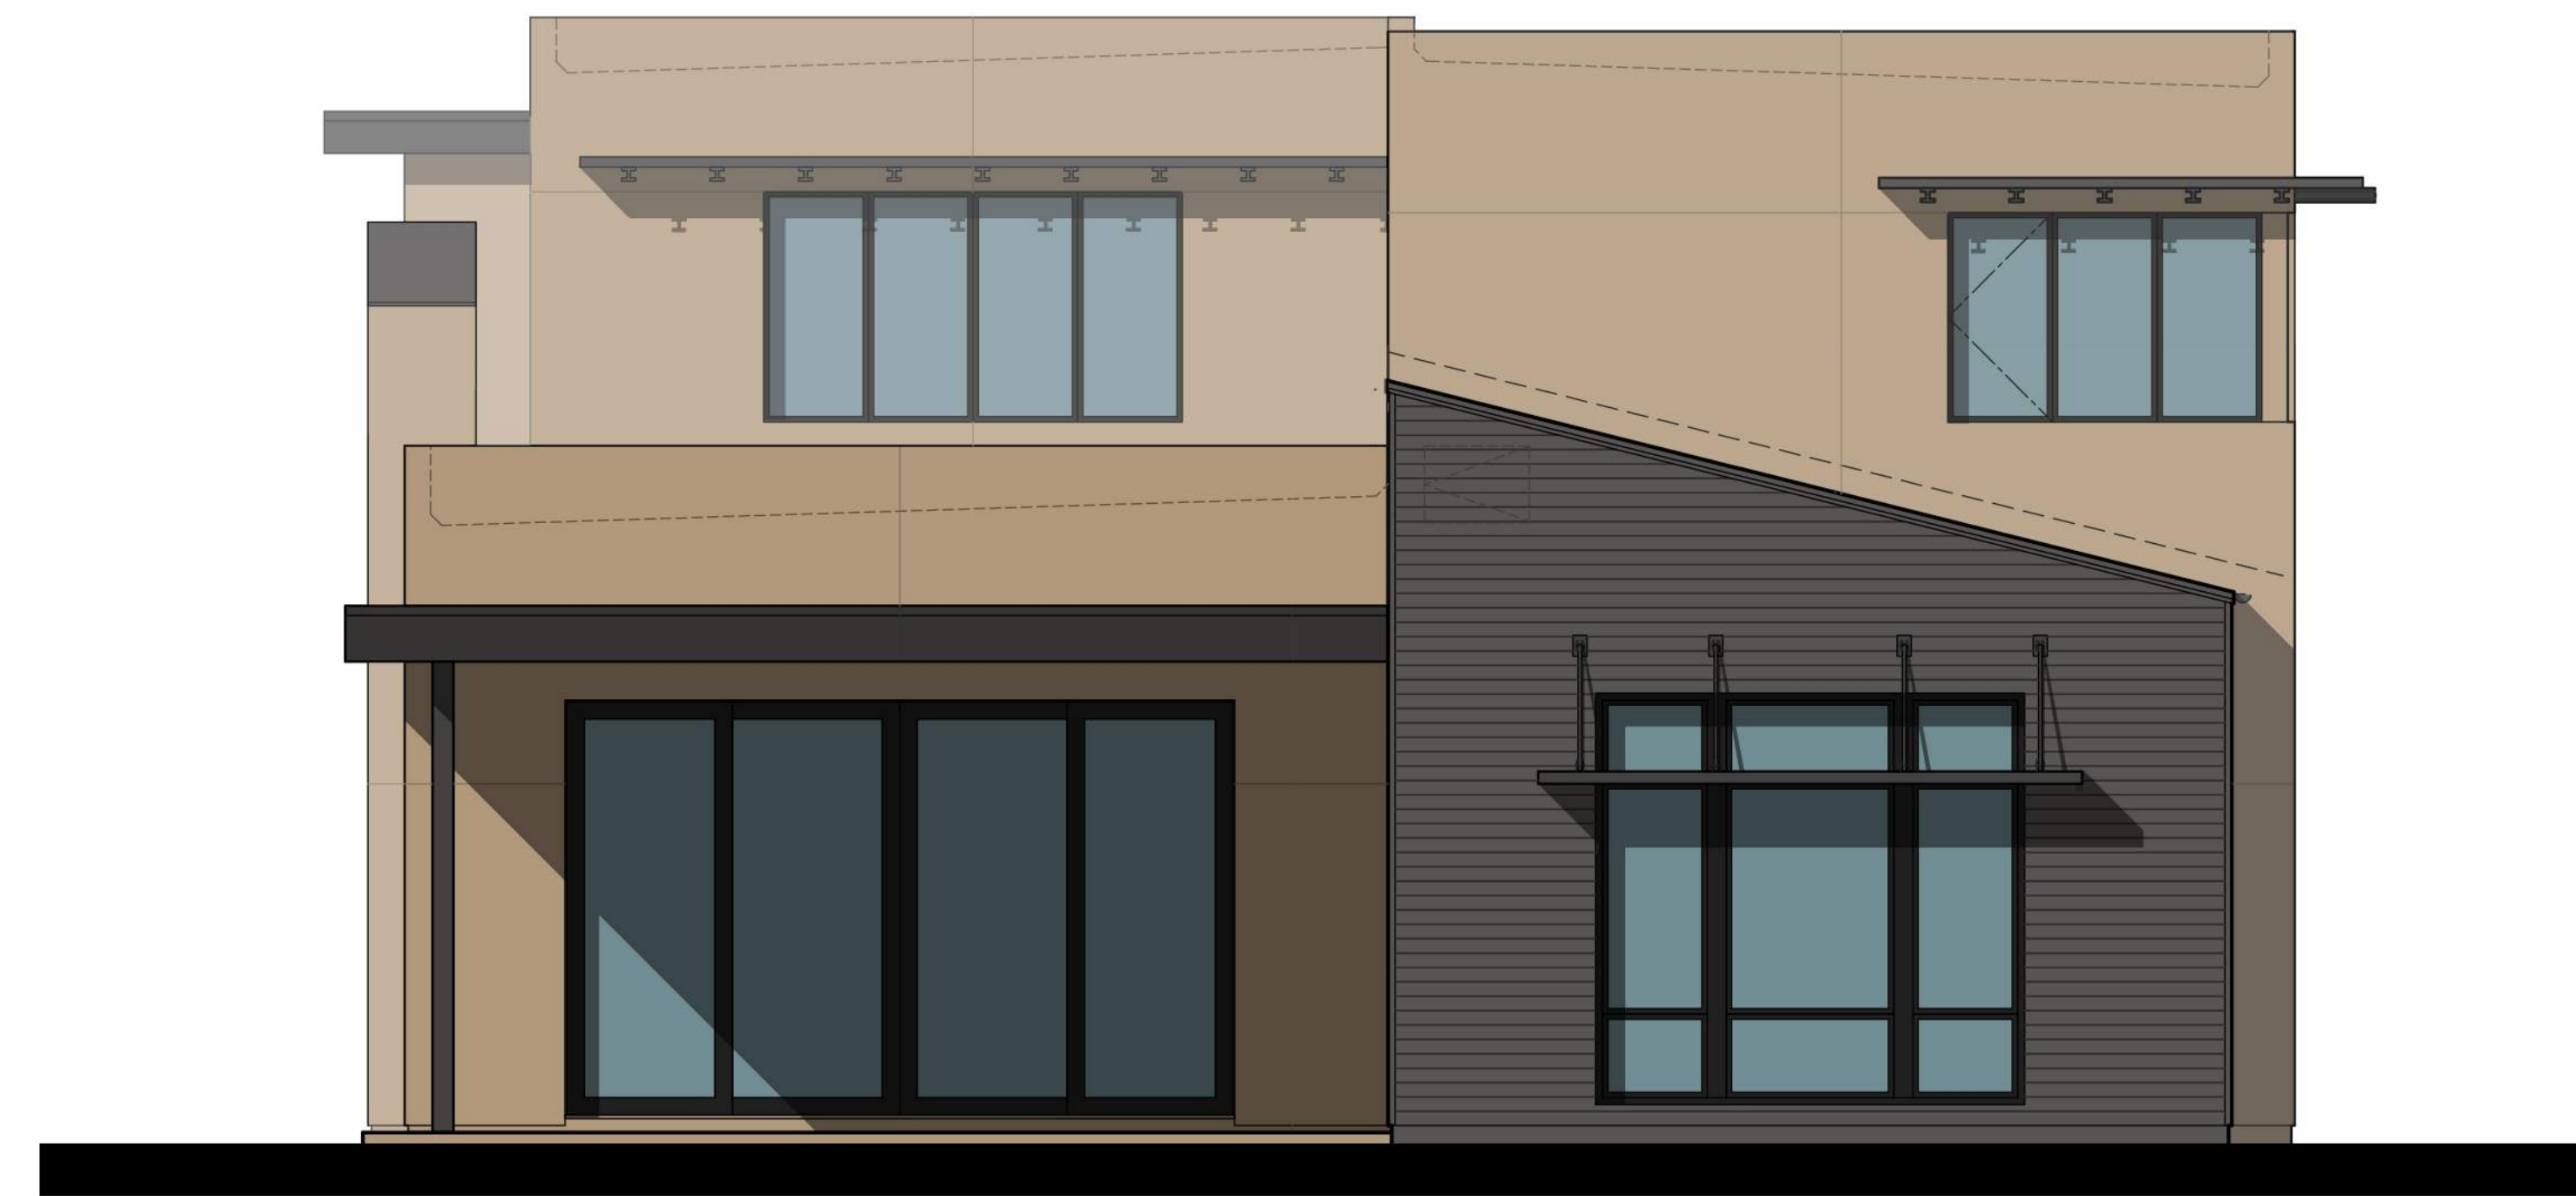

REAR ELEVATION





LEFT ELEVATION

PLAN 3YB ELEVATIONS

DESERT MOUNTAIN VILLAS
SCOTTSDALE, ARIZONA

GREEY PICKETT
LANDSCAPE



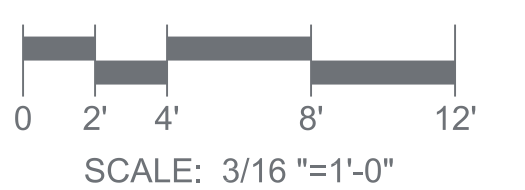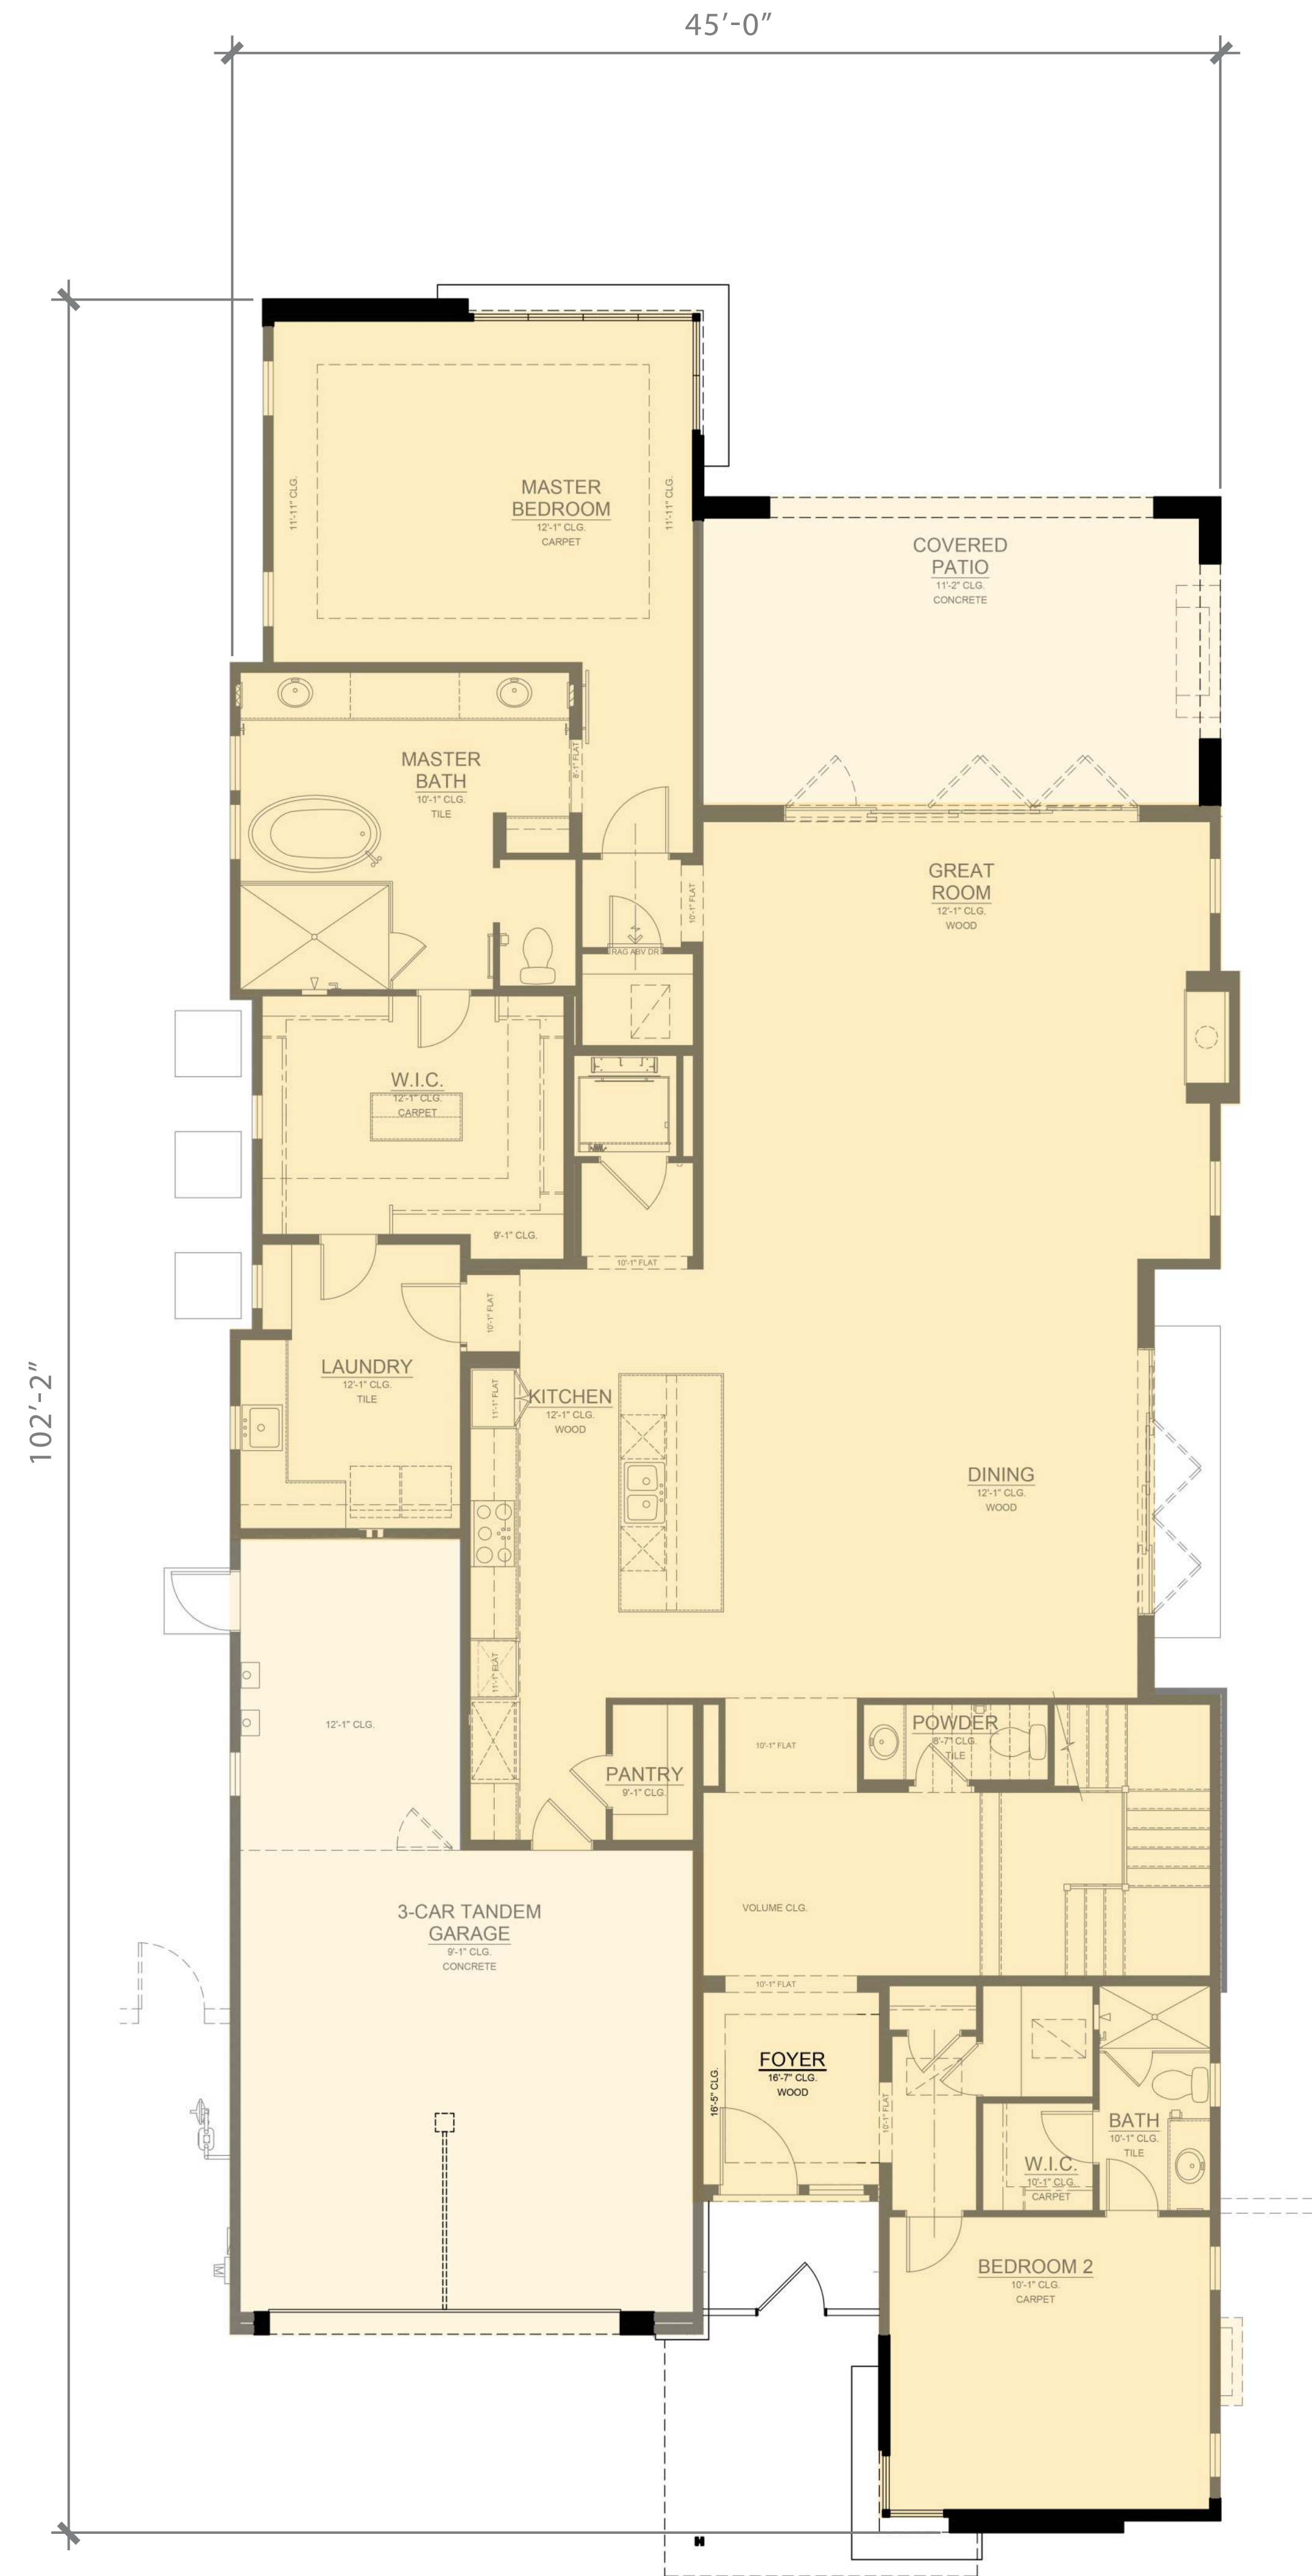

PLAN 3YC
4,541 SF

DESERT MOUNTAIN VILLAS
SCOTTSDALE, ARIZONA

GREEY PICKETT
LANDSCAPE



R H A

ROBERT HIDEY ARCHITECTS



PARTIAL FRONT ELEVATION



28'-3" +/-

FRONT ELEVATION

ALUMINUM CLAD CANOPY

STONE VENEER

HORIZONTAL SIDING

ALUMINUM CLAD CANOPY

STEEL POST

STUCCO



RIGHT ELEVATION



SCALE: 1/4"=1'-0"

PLAN 3YC ELEVATIONS

DESERT MOUNTAIN VILLAS
SCOTTSDALE, ARIZONA

GREEY PICKETT
LANDSCAPE



17036.01 10/08/18



REAR ELEVATION



LEFT ELEVATION

PLAN 3YC ELEVATIONS

DESERT MOUNTAIN VILLAS
SCOTTSDALE, ARIZONA

GREEY PICKETT
LANDSCAPE

